

APPLICATION FOR PLANNING APPROVAL

Application Number: DA-2024-184
Proposal: Partial change of use from gymnasium to barber shop
Subject Site: 12 Mertonvale Circuit, Kingston
Applicant: J Braslin
Responsible Planning Officer: Timothy Donovan

Advertised Documents:

- Application letter


Available upon request:

- Application form
- Copy of title

NOTE: The documents included for advertising (public notice) have been provided by the applicant. The advertising of the documentation does not confirm that Council agrees with, or endorses, the content or assessments.


Representations:

Representations must be provided in writing to Council stating the reasons why you support or object to the application. Representations for this application must be submitted by 11.59pm on **9 July 2024**; and can be delivered in person to the Civic Centre, posted to Locked Bag 1, Kingston 7050 or emailed to kc@kingborough.tas.gov.au.

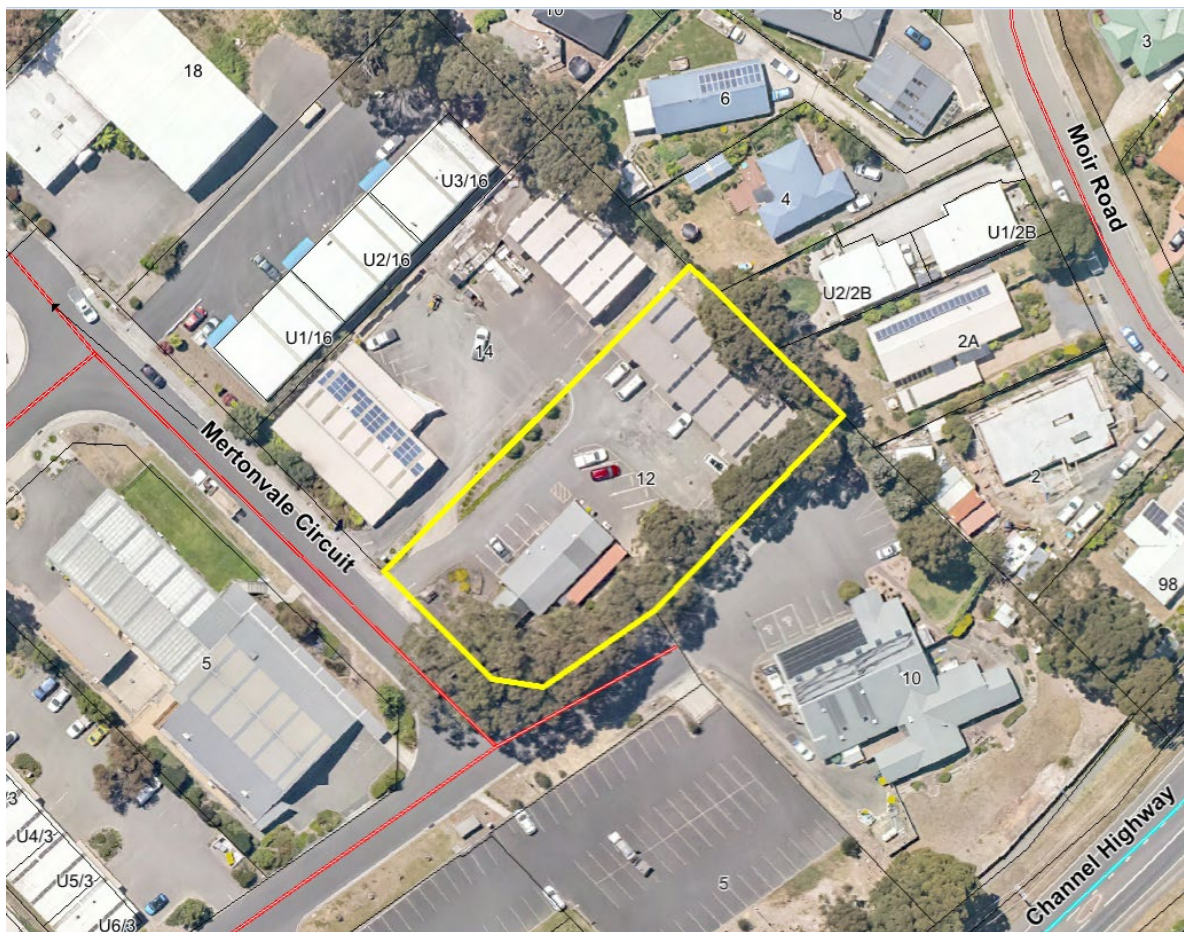

DEVELOPMENT APPLICATION

<u>Application Number:</u>	DA-2024-184
<u>Proposed Development:</u>	Partial change of use from gymnasium to barber shop
<u>Location:</u>	12 Mertonvale Circuit, Kingston
<u>Applicant:</u>	J Braslin
<u>Responsible Planning Officer:</u>	Timothy Donovan
<u>Associated Documents:</u> The following information regarding the application is available at Council offices: <ul style="list-style-type: none">• Application form• Certificate of Title• Planning Submission – Plans and Application Letter	

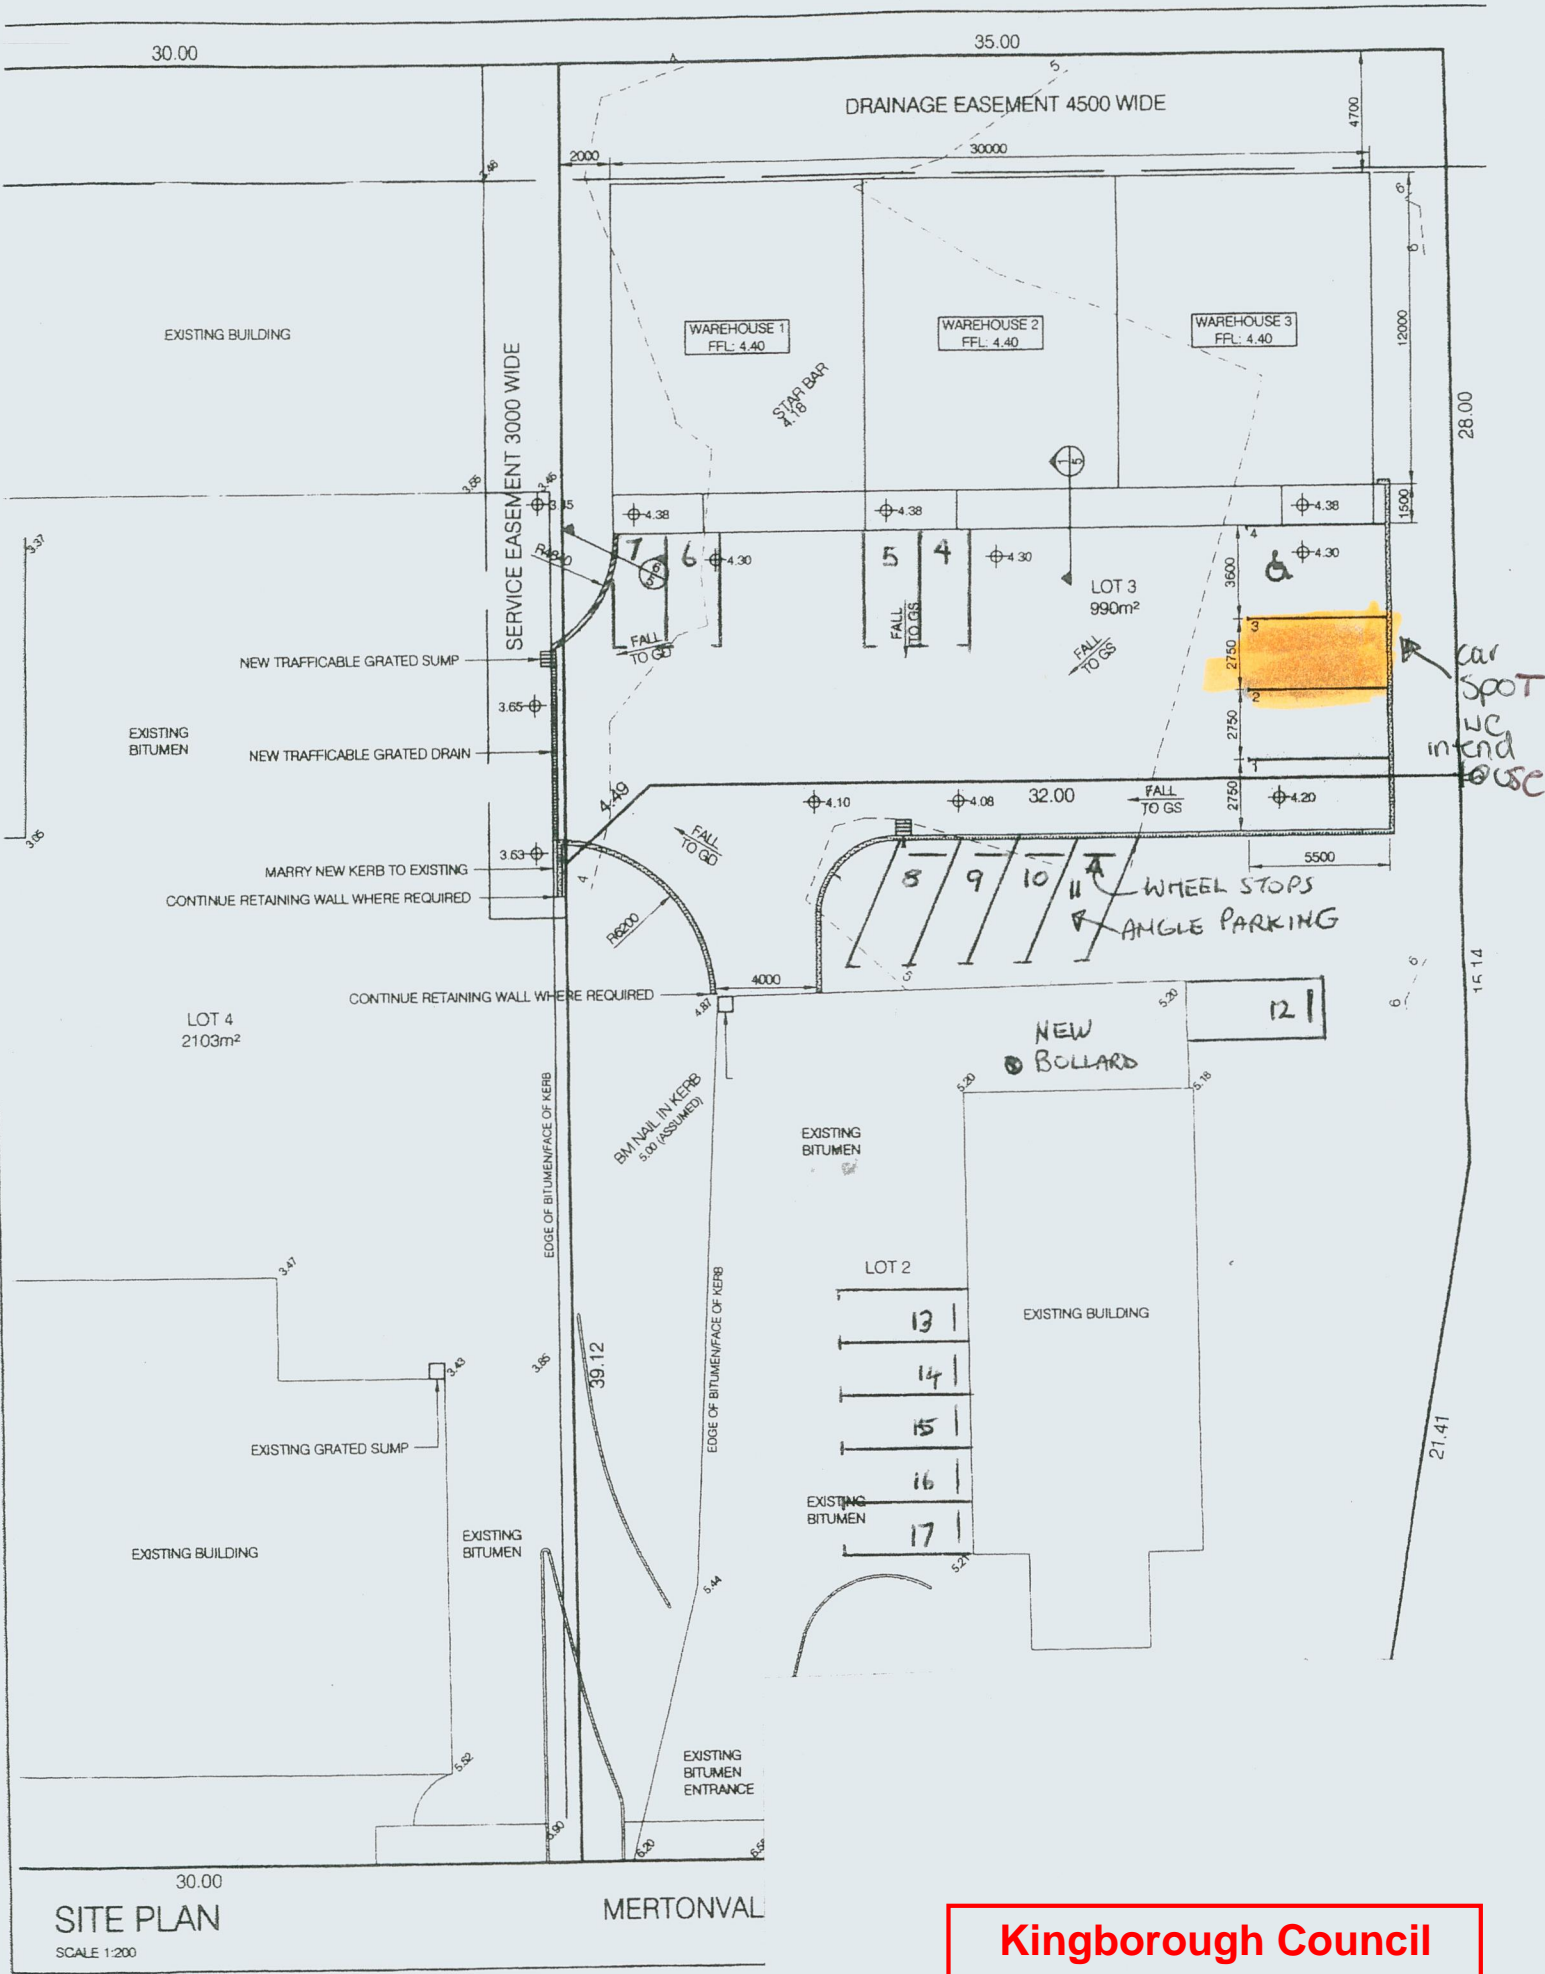


SITE PLAN

SCALE 1:200

MERTONVAL

Kingborough Council
 Development Application: DA 2024-184
 Plan Reference No: P1
 Date Received: 31/05/2024
 Date placed on Public Exhibition: 26/06/2024

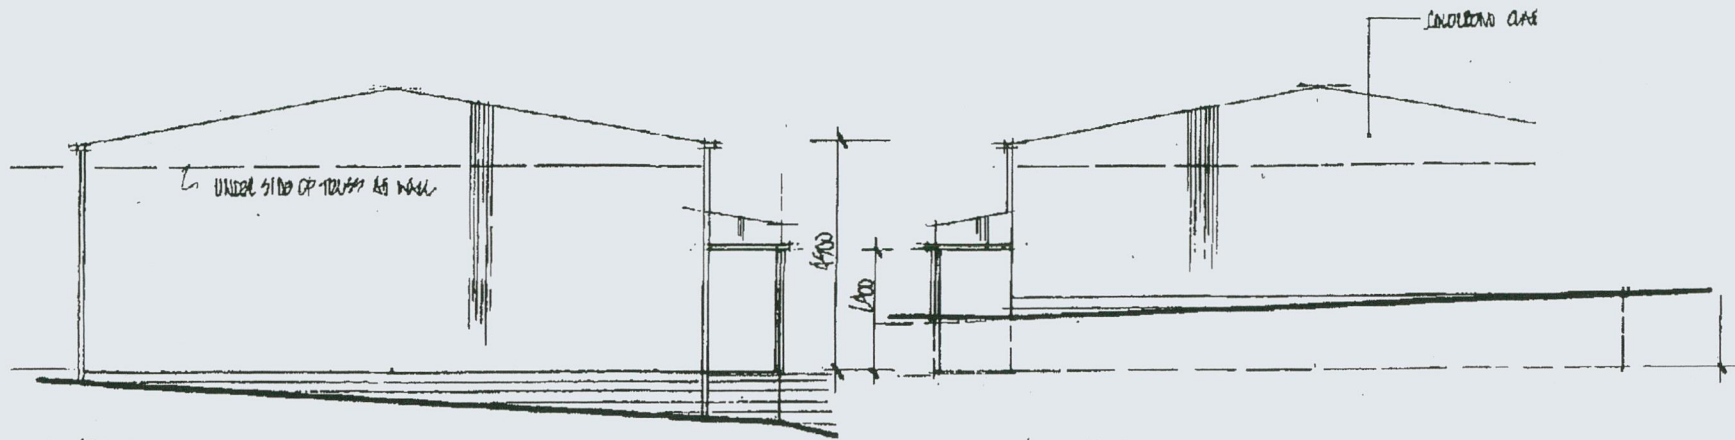

NORTH WEST

SOUTH EAST



PROPOSED WAREHOUSE
 UNIT 19
 MERTONVALE CIRCUIT
 KINGSTON


MAVERIC BUILDERS PT LTD

DOB: 07.12.87
 NAME: J. H.
 PRN: A. D. GRAY 66902 H

NORTH EAST

GLASS FRONTED
 AWNING WINDOWS

2600 x 4500
 WOODEN ROOF TRUSS

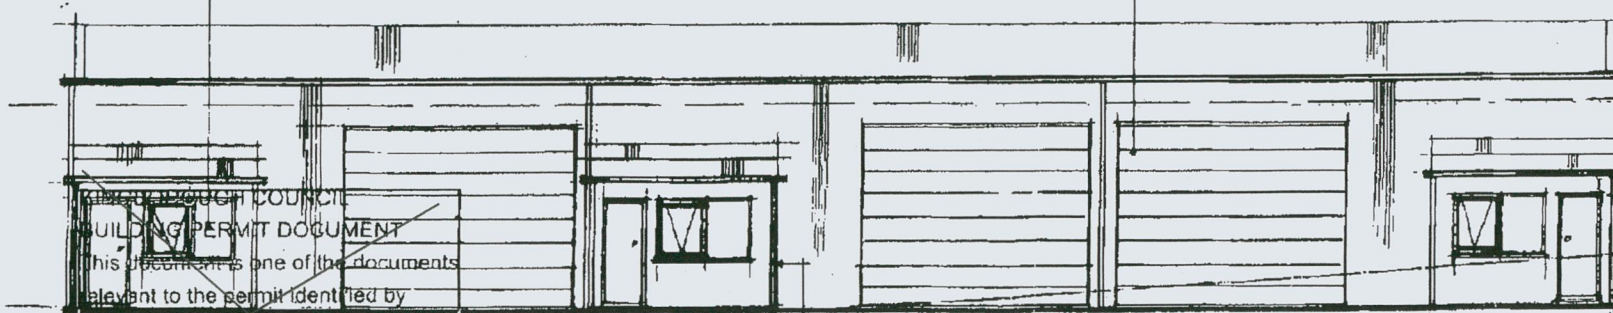

SOUTH WEST




DAVID MURFET
 Building Surveyor
 Acc No 455U Date
 13 MAR 2008
 phone 6229 1430
 fax 6229 1132
 Mertonvale Circuit
 Kingston

KINGBOROUGH COUNCIL
 BUILDING PERMIT DOCUMENT
 This document is one of the documents
 relevant to the permit identified by
 Permit No 166-2008

Date permit issued: 15/0
 Permit Authority:

Kingborough Council
 Development Application: DA 2024-184
 Plan Reference No: P1
 Date Received: 31/05/2024
 Date placed on Public Exhibition: 26/06/2024

KINGBOROUGH COUNCIL
 BUILDING PERMIT DOCUMENT
 This document is one of the documents
 relevant to the plumbing work as identified
 Permit No: 166-2008
 Date permit issued: 17/03/08
 VATIONS 1: 100

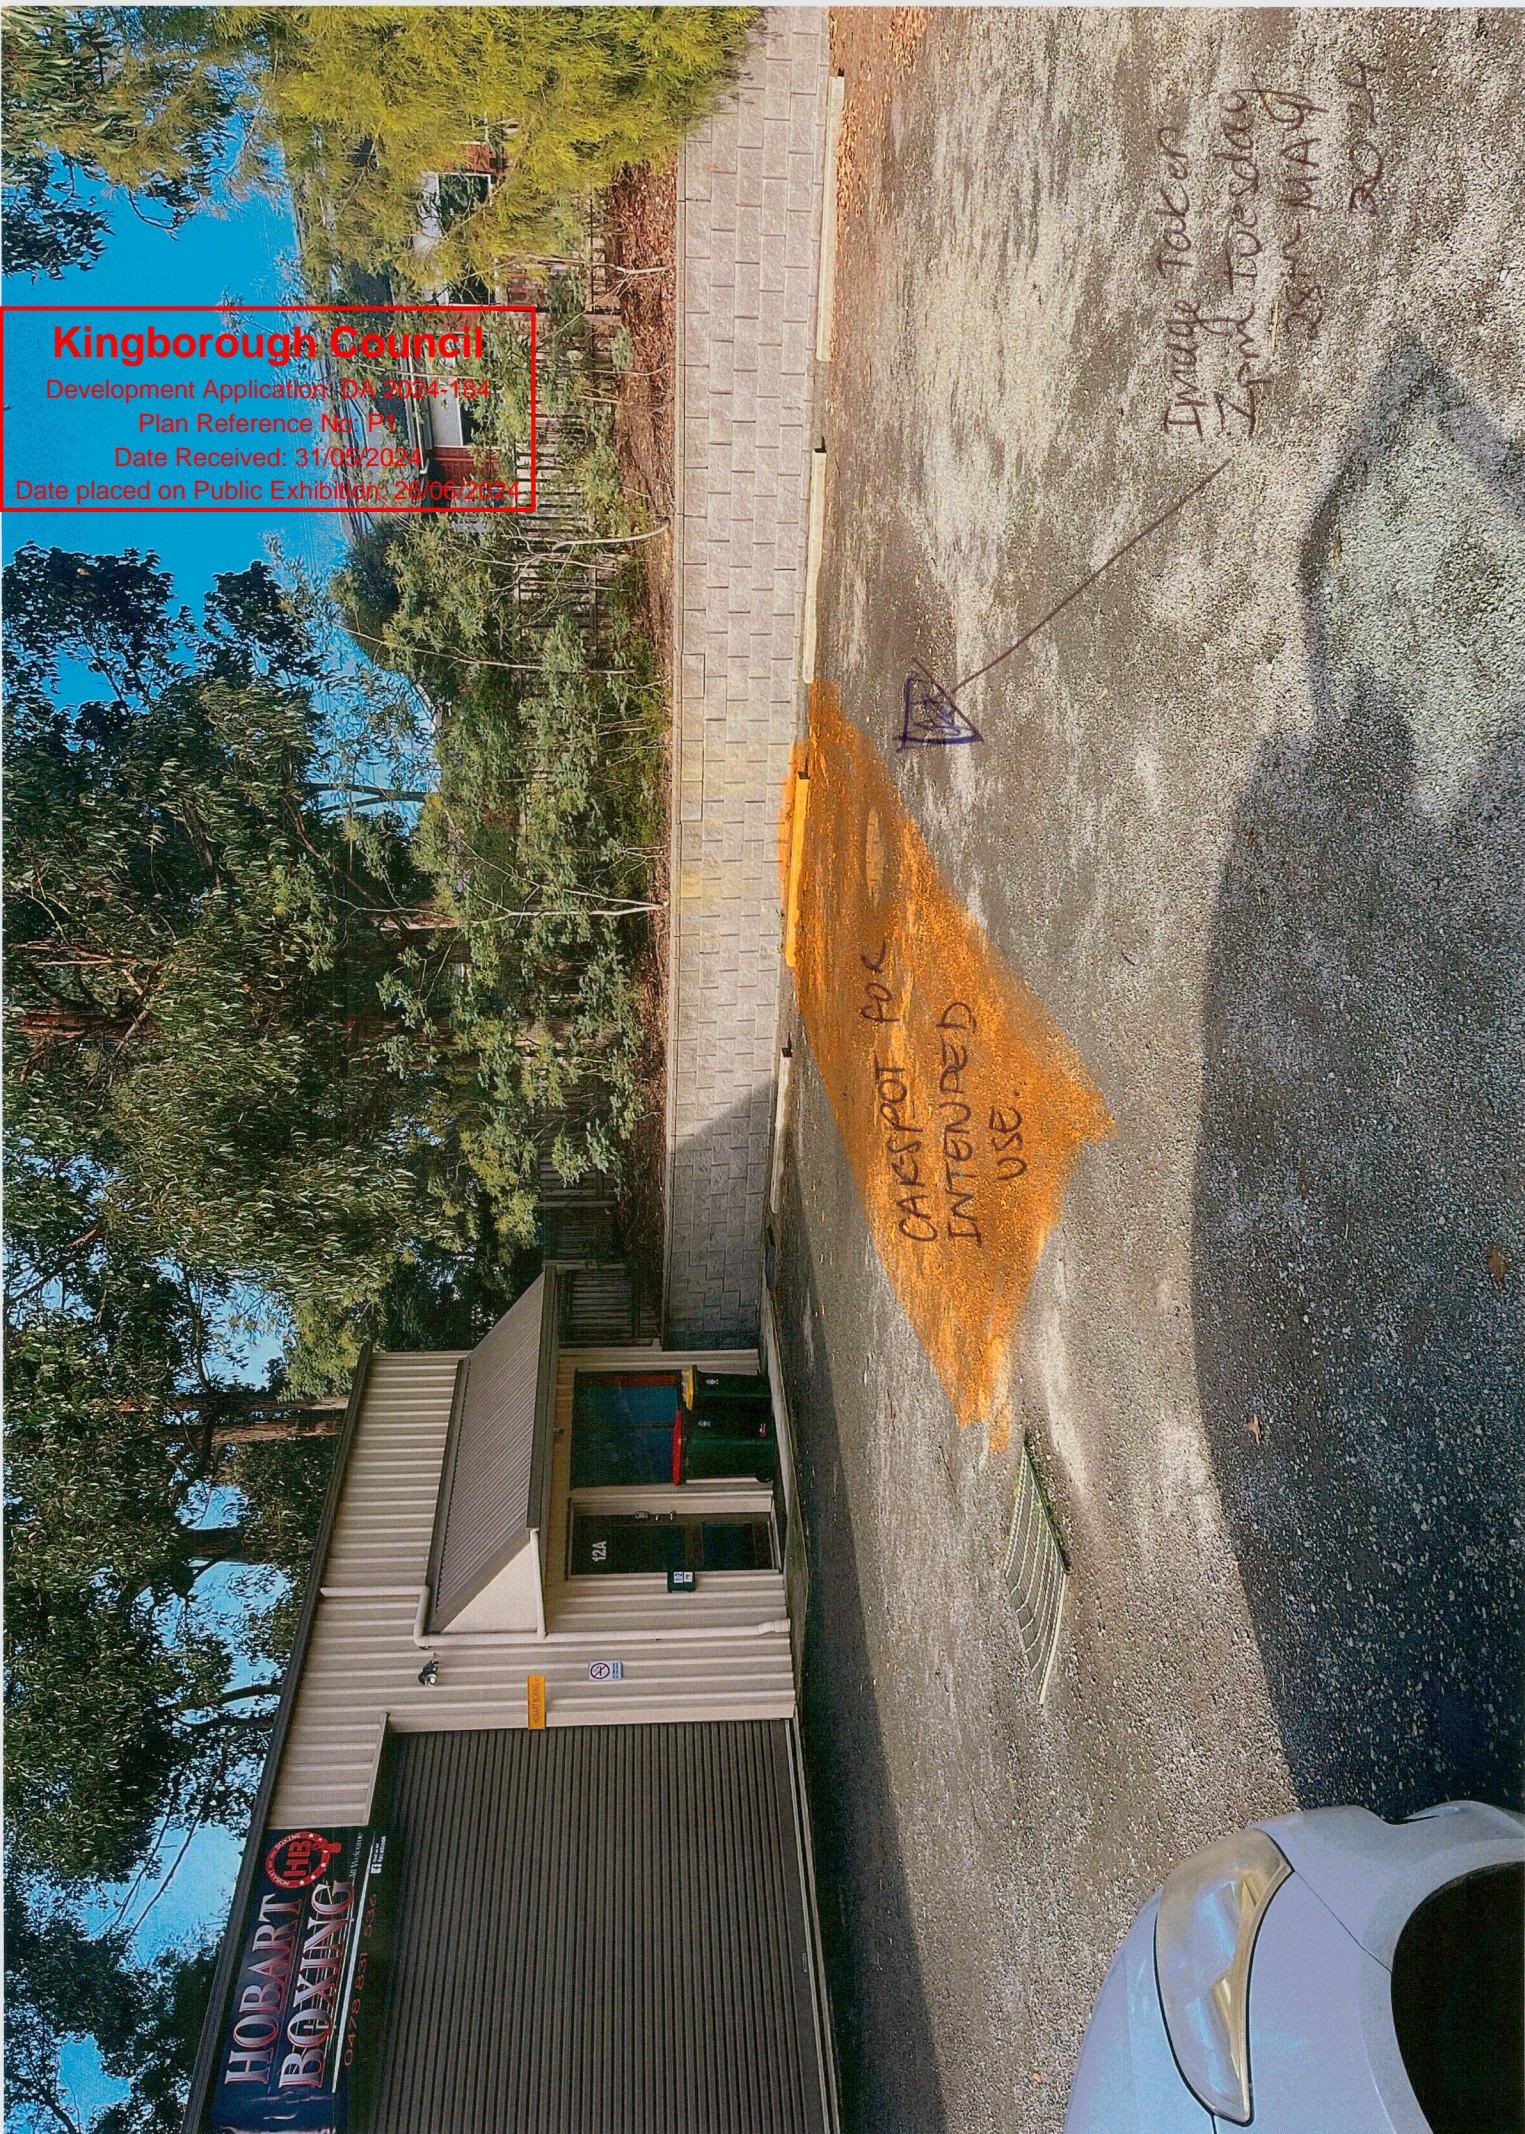

Kingborough Council

Development Applications: DA 2024-184

Plan Reference No: P1

Date Received: 31/05/2024

Date placed on Public Exhibition: 26/06/2024

HOBART HB BOXING
0478 531 534

12A

CARSPOT POC
INTENDED
USE

Image Taken
2pm Tuesday
28th MAY
2024