

APPLICATION FOR PLANNING APPROVAL

Application Number: DA-2024-198
Proposal: Additions and alterations to dwelling
Subject Site: 4 Pybus Street, Snug
Responsible Planning Officer: Sadhana K C

Advertised Documents:

- Application Plans

Available upon request:

- Application Form
- Copy of Title

NOTE: The documents included for advertising (public notice) have been provided by the applicant. The advertising of the documentation does not confirm that Council agrees with, or endorses, the content or assessments.

Representations:

Representations must be provided in writing to Council stating the reasons why you support or object to the application. Representations for this application must be submitted by 11.59pm on **2 August 2024**; and can be delivered in person to the Civic Centre, posted to Locked Bag 1, Kingston 7050 or emailed to kc@kingborough.tas.gov.au.



PROPOSED ALTERATION & ADDITION

PROJECT ADDRESS

4 PYBUS ST, SNUG

CLIENT

RACHEL AVERY & GARRETT HUSTON

ARCHITECT

ANCHER ARCHITECTURE OFFICE

SURVEYOR

PDS SURVEYORS

DRAWING LIST

DA.00 Drawing List & Project Information

DA.01 Existing Site & Roof Plan

DA.02 Existing Floor Plan

DA.03 Existing Elevations

DA.04 Existing Elevations

DA.05 Proposed Demolition Site & Roof Plan

DA.06 Proposed Demolition Floor Plan

DA.07 Proposed Demolition Elevations

DA.08 Proposed Demolition Elevations

DA.09 Proposed Site & Roof Plan

DA.10 Proposed Floor Plan

DA.11 Proposed Elevations

DA.12 Proposed Elevations

DA.13 Materials Schedule

DA.14 Proposed Stormwater Site Plan

Kingborough Council

Development Application: DA-2024-198

Plan Reference No: P2

Date Received: 11/7/2024

Date placed on Public Exhibition: 20/7/2024



GENERAL NOTES

These drawings are to be read in conjunction with the specifications, structural engineers drawings and computations, geotechnical site investigation report and any other written instructions and drawings by other consultants.

All work carried out is to comply with the BCA, Australian Standards, Local Authority and all Relevant Authorities Regulations, Statutory Requirements and By-laws.

Rev	Date	Description	Initial	Checked
01	14/06/2024	Planning Application	GA	AA


4 PYBUS ST, SNUG
RACHEL AVERY & GARRETT HUSTON

Project Information & Drawing List



Check all dimensions and site conditions prior to commencement of any work, the purchase or ordering of any materials, fittings, plant, services or equipment and the preparation of shop drawings and/or the fabrication of any components.
All drawings to be read in conjunction with all architectural documents and all other consultants documents.
Do not scale drawings - refer to figured dimensions only. Any discrepancies shall immediately be referred to the architect for clarification.
All drawings may not be reproduced or distributed without prior permission from the architect.

Scale	NTS		
Drawn	GA	Checked	AA
Project No.	2302		
Status	Planning Application		
Plot Date			
Plot File			
Drawing No.	DA00	[Revision]	01

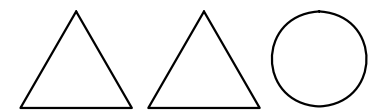


ANCHER ARCHITECTURE OFFICE

32/6 Reid St
Fitzroy North VIC 3068
M 0428 444 485
email:
anna@ancherao.com.au

36 Frankston St
Reservoir VIC 3073
M 0400 183 237
email:
garth@ancherao.com.au

Kingborough Council
 Development Application: DA-2024-198
 Plan Reference No: P2
 Date Received: 11/7/2024
 Date placed on Public Exhibition: 20/7/2024

ROOF LEGEND
 EX.RF Existing tile roof
 EX.RF2 Existing colorbond roof
 EX.RF3 Existing polycarbonate roof
 dp Existing downpipe

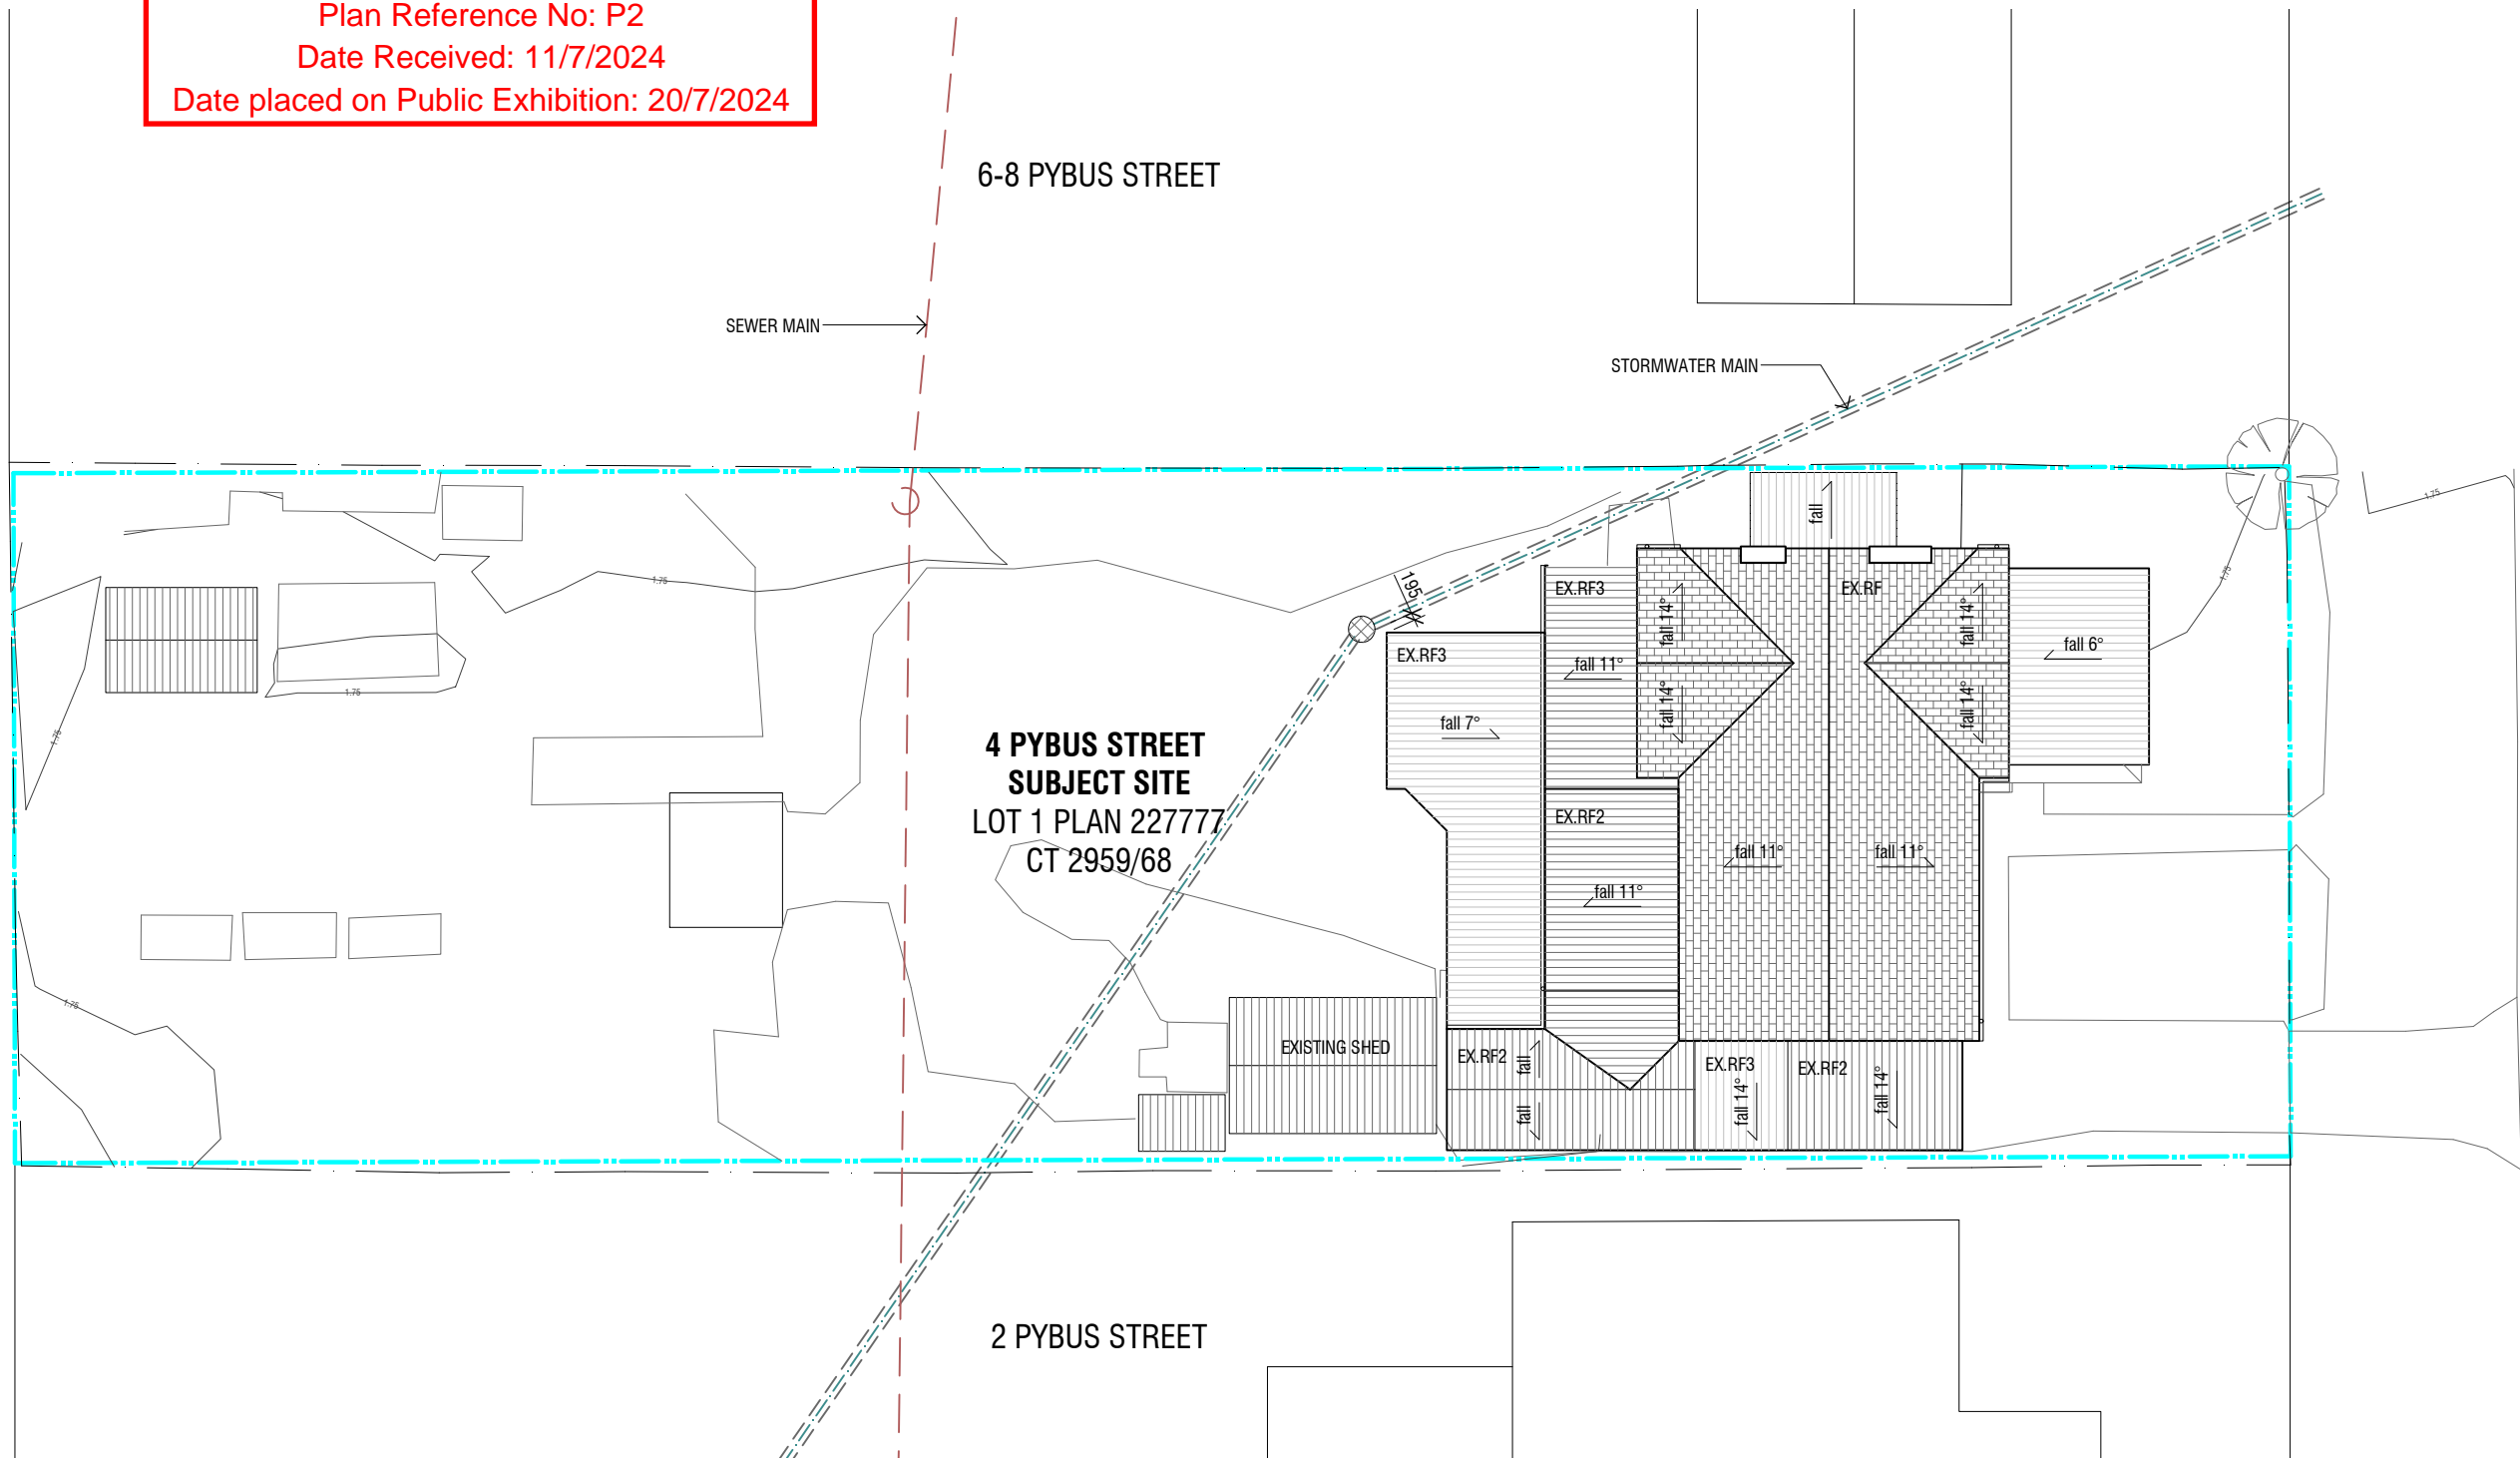

P Y B U S S T R E E T

Existing Area Calculations

Site Area	1104 m2
Existing Roofed Area	279 m2
Existing Site Coverage	25%
Existing Permeability	782m2 / 71%
Existing Impervious Surface Area	322m2

GENERAL NOTES
 These drawings are to be read in conjunction with the specifications, structural engineers drawings and computations, geotechnical site investigation report and any other written instructions and drawings by other consultants.
 All work carried out is to comply with the BCA, Australian Standards, Local Authority and all Relevant Authorities Regulations, Statutory Requirements and By-laws.

Rev	Date	Description	Initial	Checked
01	14/06/2024	Planning Application	GA	AA

4 PYBUS ST, SNUG
 RACHEL AVERY & GARRETT HUSTON
 Existing Site Plan



Check all dimensions and site conditions prior to commencement of any work, the purchase or ordering of any materials, fittings, plant, services or equipment and the preparation of shop drawings and/or the fabrication of any components.
 All drawings to be read in conjunction with all architectural documents and all other consultants documents.
 Do not scale drawings - refer to figured dimensions only. Any discrepancies shall immediately be referred to the architect for clarification.
 All drawings may not be reproduced or distributed without prior permission from the architect.

Scale	1:200		
Drawn	GA	Checked	AA
Project No.	2302		
Status	Planning Application		
Plot Date			
Plot File			
Drawing No.	DA01	[Revision]	01

ANCHER ARCHITECTURE OFFICE

32/6 Reid St
 Fitzroy North VIC 3068
 M 0428 444 485
 email:
 anna@ancherao.com.au

36 Frankston St
 Reservoir VIC 3073
 M 0400 183 237
 email:
 garth@ancherao.com.au


Kingborough Council

Development Application: DA-2024-198

Plan Reference No: P2

Date Received: 11/7/2024

Date placed on Public Exhibition: 20/7/2024

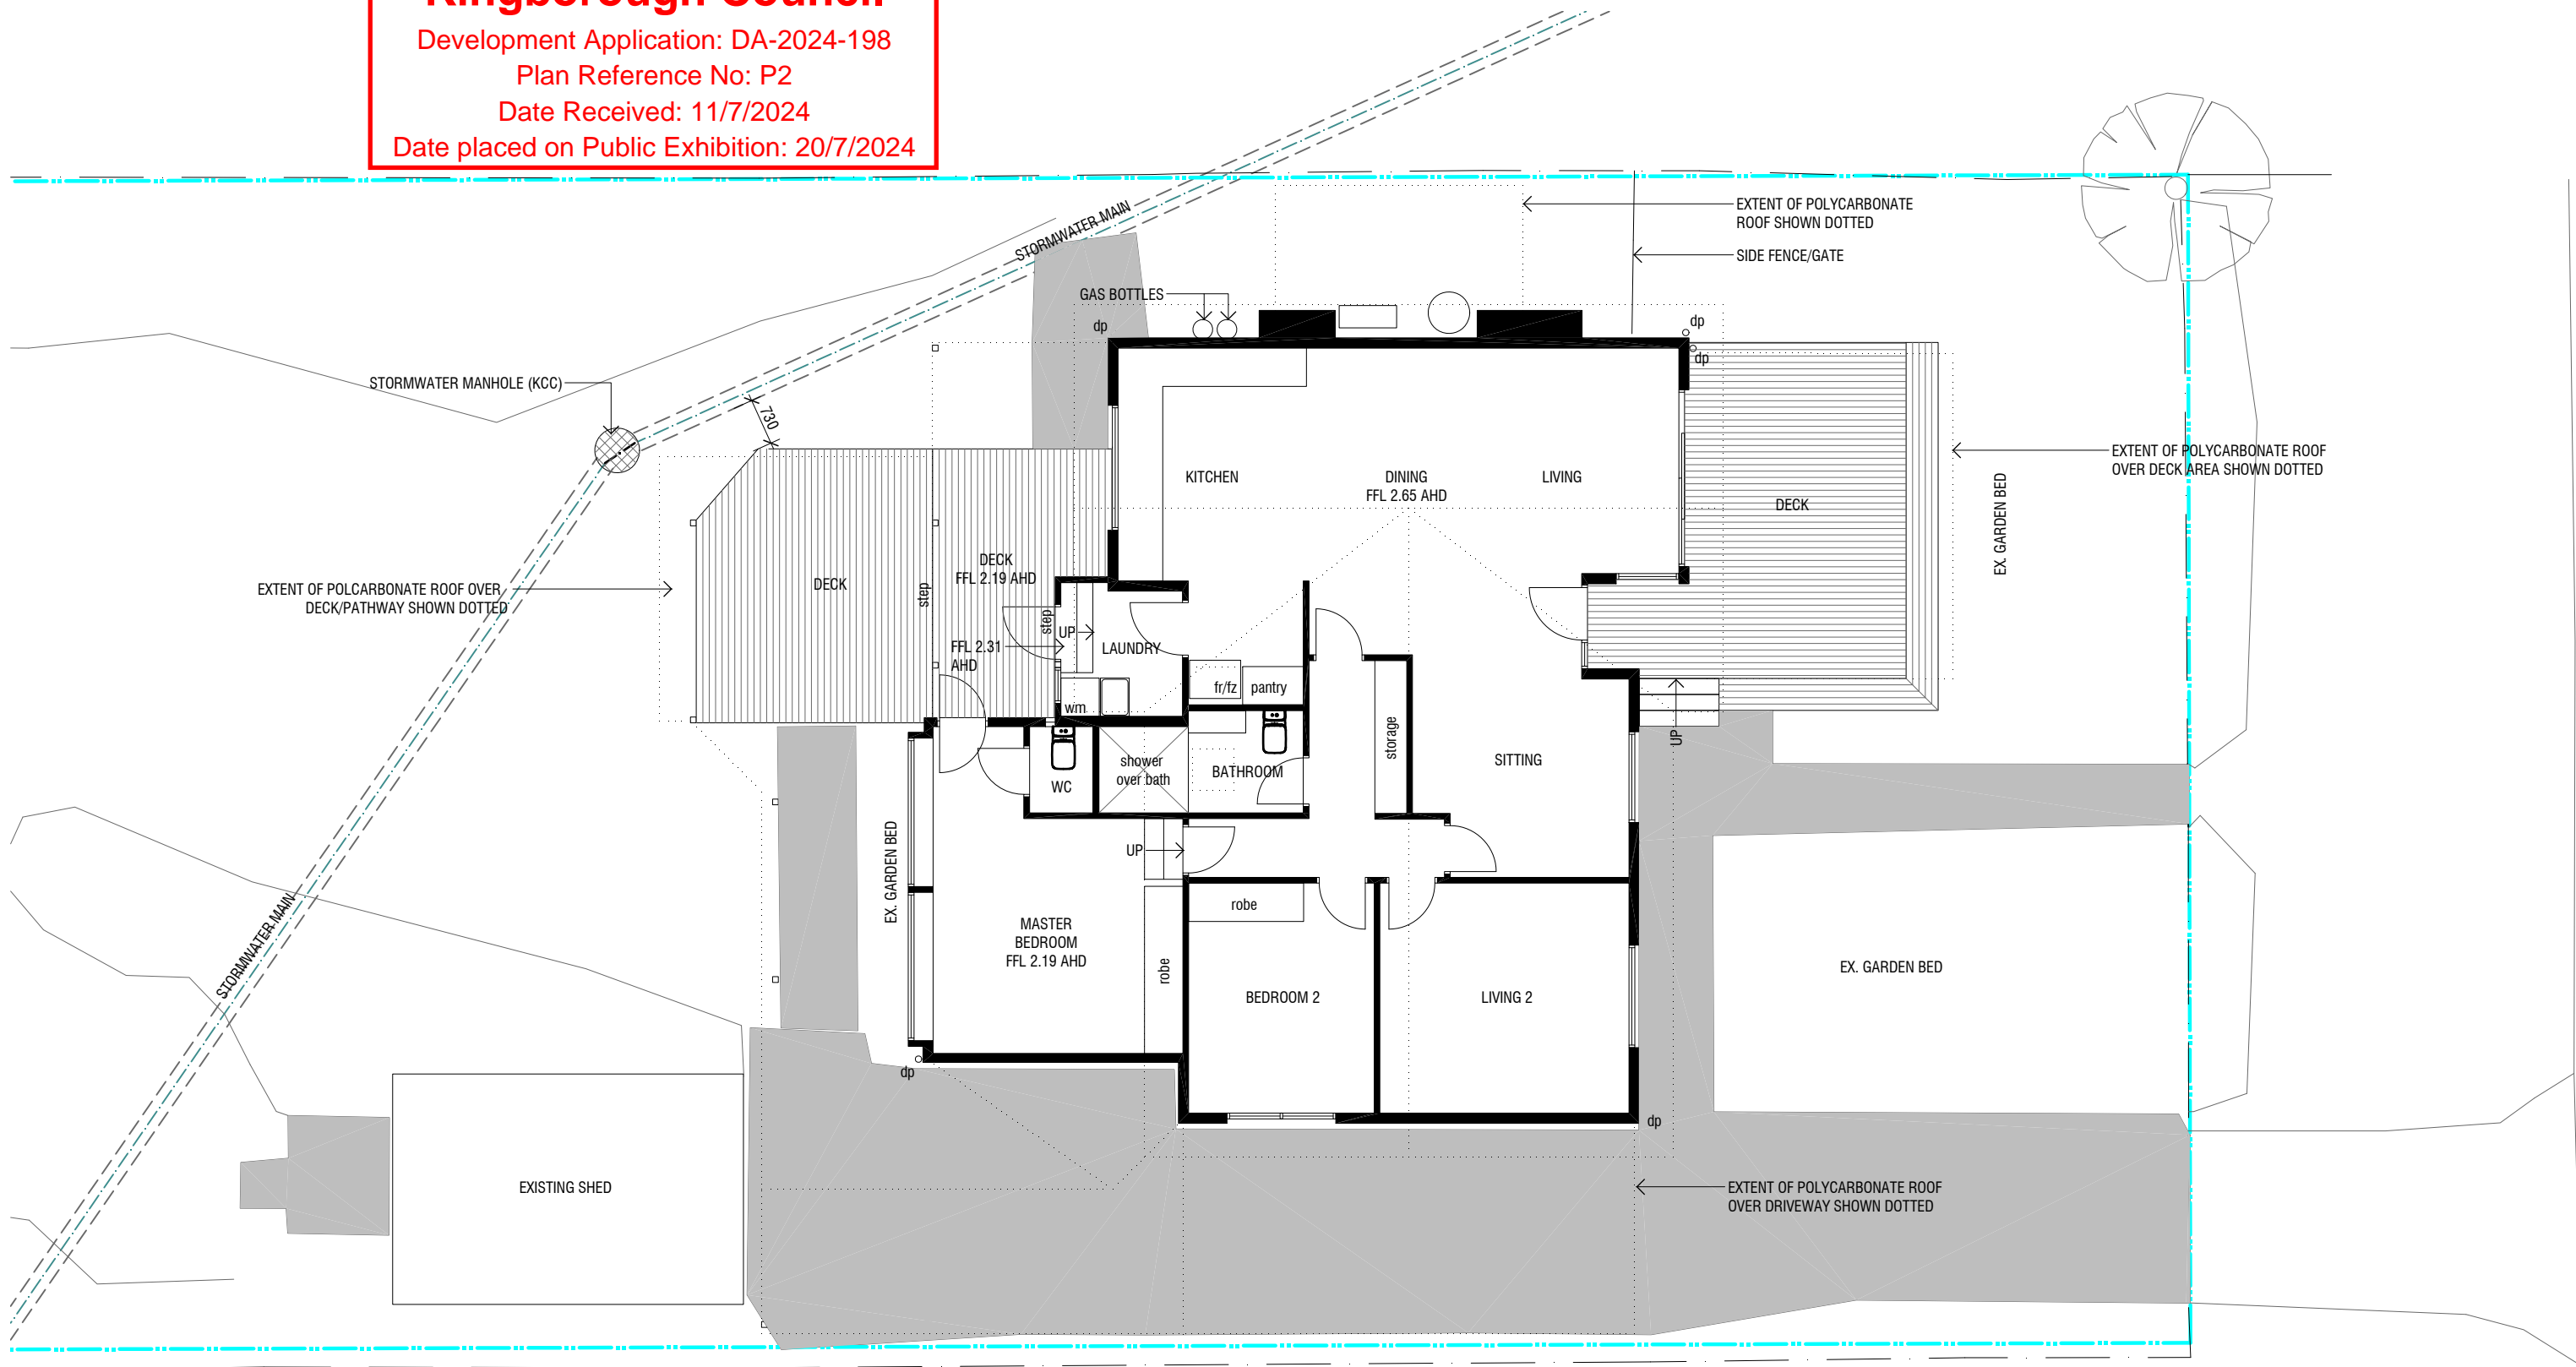

GENERAL NOTES
 These drawings are to be read in conjunction with the specifications, structural engineers drawings and computations, geotechnical site investigation report and any other written instructions and drawings by other consultants.
 All work carried out is to comply with the BCA, Australian Standards, Local Authority and all Relevant Authorities Regulations, Statutory Requirements and By-laws.

Rev	Date	Description	Initial	Checked
01	14/06/2024	Planning Application	GA	AA

4 PYBUS ST, SNUG
 RACHEL AVERY & GARRETT HUSTON

Existing Floor Plan



Check all dimensions and site conditions prior to commencement of any work, the purchase or ordering of any materials, fittings, plant, services or equipment and the preparation of shop drawings and/or the fabrication of any components.
 All drawings to be read in conjunction with all architectural documents and all other consultants documents.
 Do not scale drawings - refer to figured dimensions only. Any discrepancies shall immediately be referred to the architect for clarification.
 All drawings may not be reproduced or distributed without prior permission from the architect.

Scale	1:100
Drawn	GA
Checked	AA
Project No.	2302
Status	Planning Application
Plot Date	
Plot File	
Drawing No.	DA02
[Revision]	01




ANCHER ARCHITECTURE OFFICE

32/6 Reid St
 Fitzroy North VIC 3068
 M 0428 444 485
 email:
 anna@ancherao.com.au


36 Frankston St
 Reservoir VIC 3073
 M 0400 183 237
 email:
 garth@ancherao.com.au

Kingborough Council
 Development Application: DA-2024-198
 Plan Reference No: P2
 Date Received: 11/7/2024
 Date placed on Public Exhibition: 20/7/2024

- FINISHES LEGEND**
- EX.BR Existing brick
 - EX.WB Existing weatherboard
 - EX.TIM Existing timber cladding/deck
 - EX.RF Existing tile roof
 - EX.RF2 Existing colorbond roof
 - EX.RF3 Existing polycarbonate roof
 - ex.w Existing window
 - ex.d Existing door

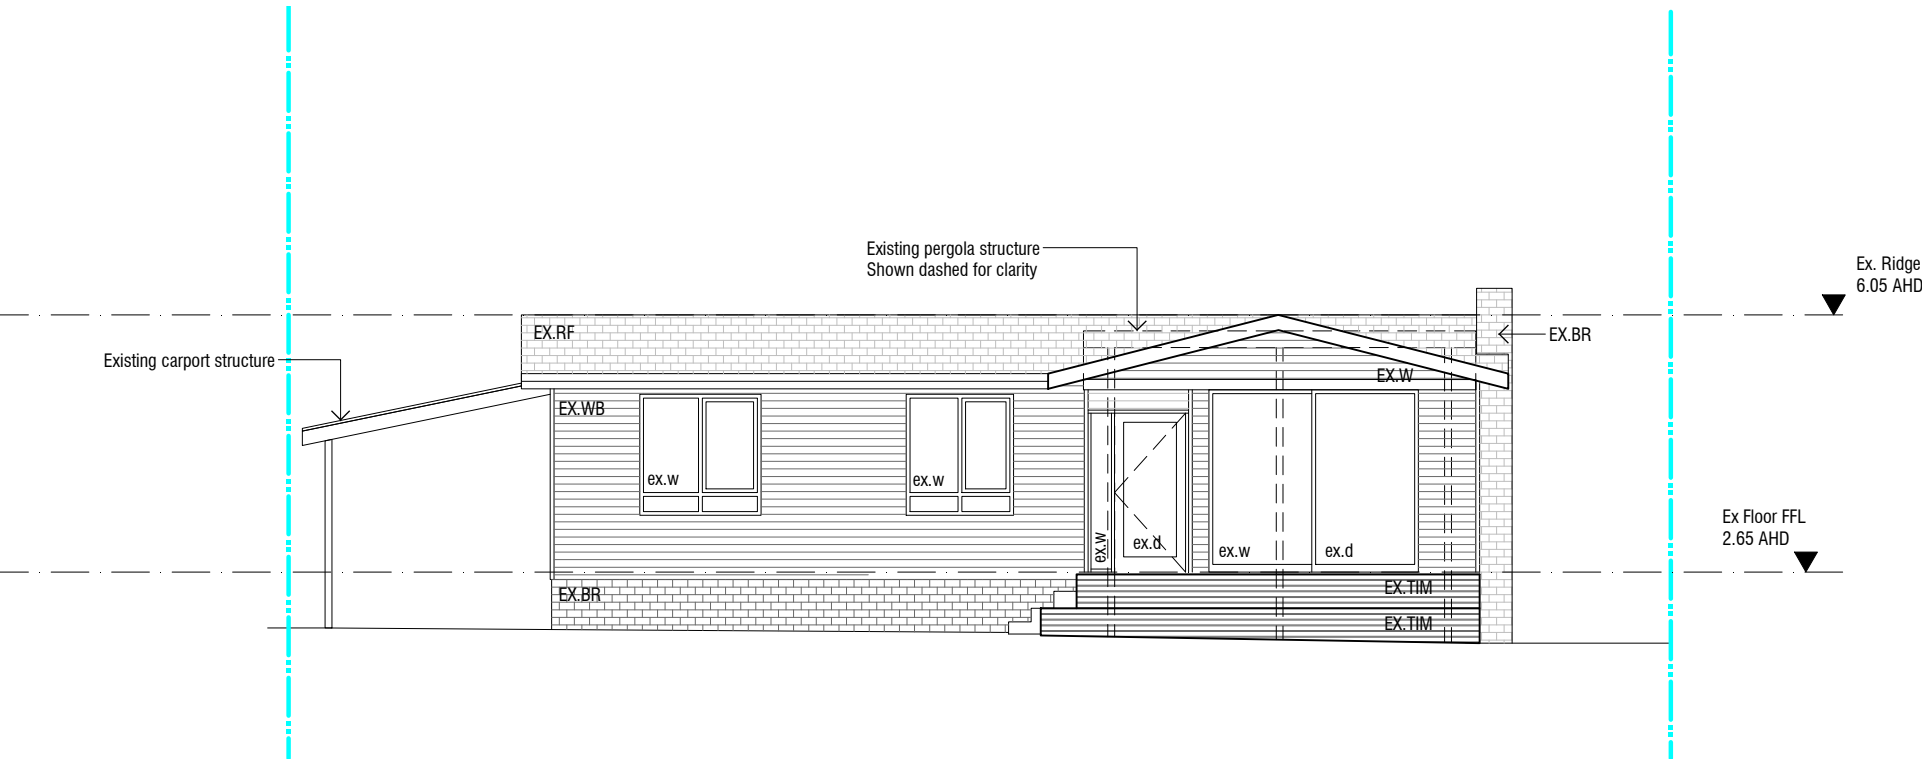

EXISTING NORTHEAST ELEVATION
 1:100

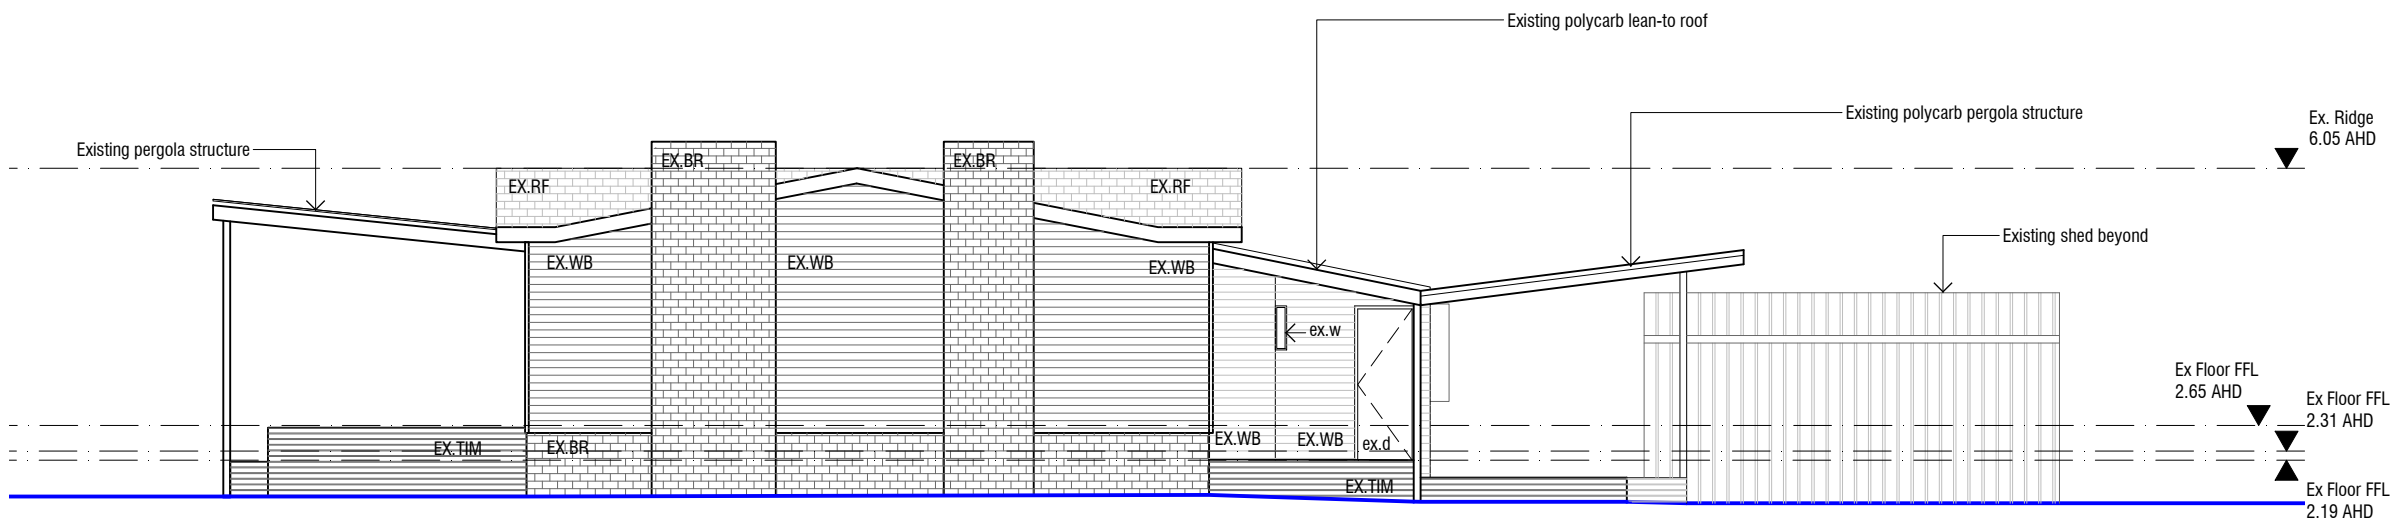

EXISTING NORTHWEST ELEVATION
 1:100

GENERAL NOTES
 These drawings are to be read in conjunction with the specifications, structural engineers drawings and computations, geotechnical site investigation report and any other written instructions and drawings by other consultants.
 All work carried out is to comply with the BCA, Australian Standards, Local Authority and all Relevant Authorities Regulations, Statutory Requirements and By-laws.

Rev	Date	Description	Initial	Checked
01	14/06/2024	Planning Application	GA	AA

4 PYBUS ST, SNUG
 RACHEL AVERY & GARRETT HUSTON
 Existing Elevations

Check all dimensions and site conditions prior to commencement of any work, the purchase or ordering of any materials, fittings, plant, services or equipment and the preparation of shop drawings and/or the fabrication of any components.
 All drawings to be read in conjunction with all architectural documents and all other consultants documents.
 Do not scale drawings - refer to figured dimensions only. Any discrepancies shall immediately be referred to the architect for clarification.
 All drawings may not be reproduced or distributed without prior permission from the architect.

Scale 1:100
 Drawn GA Checked AA
 Project No. 2302
 Status Planning Application
 Plot Date
 Plot File
 Drawing No. DA03 [Revision] 01


ANCHER ARCHITECTURE OFFICE

32/6 Reid St
 Fitzroy North VIC 3068
 M 0428 444 485
 email: anna@ancherao.com.au


36 Frankston St
 Reservoir VIC 3073
 M 0400 183 237
 email: garth@ancherao.com.au

Kingborough Council
 Development Application: DA-2024-198
 Plan Reference No: P2
 Date Received: 11/7/2024
 Date placed on Public Exhibition: 20/7/2024

FINISHES LEGEND
 EX.BR Existing brick
 EX.WB Existing weatherboard
 EX.TIM Existing timber cladding/deck
 EX.RF Existing tile roof
 EX.RF2 Existing colorbond roof
 EX.RF3 Existing polycarbonate roof
 ex.w Existing window
 ex.d Existing door

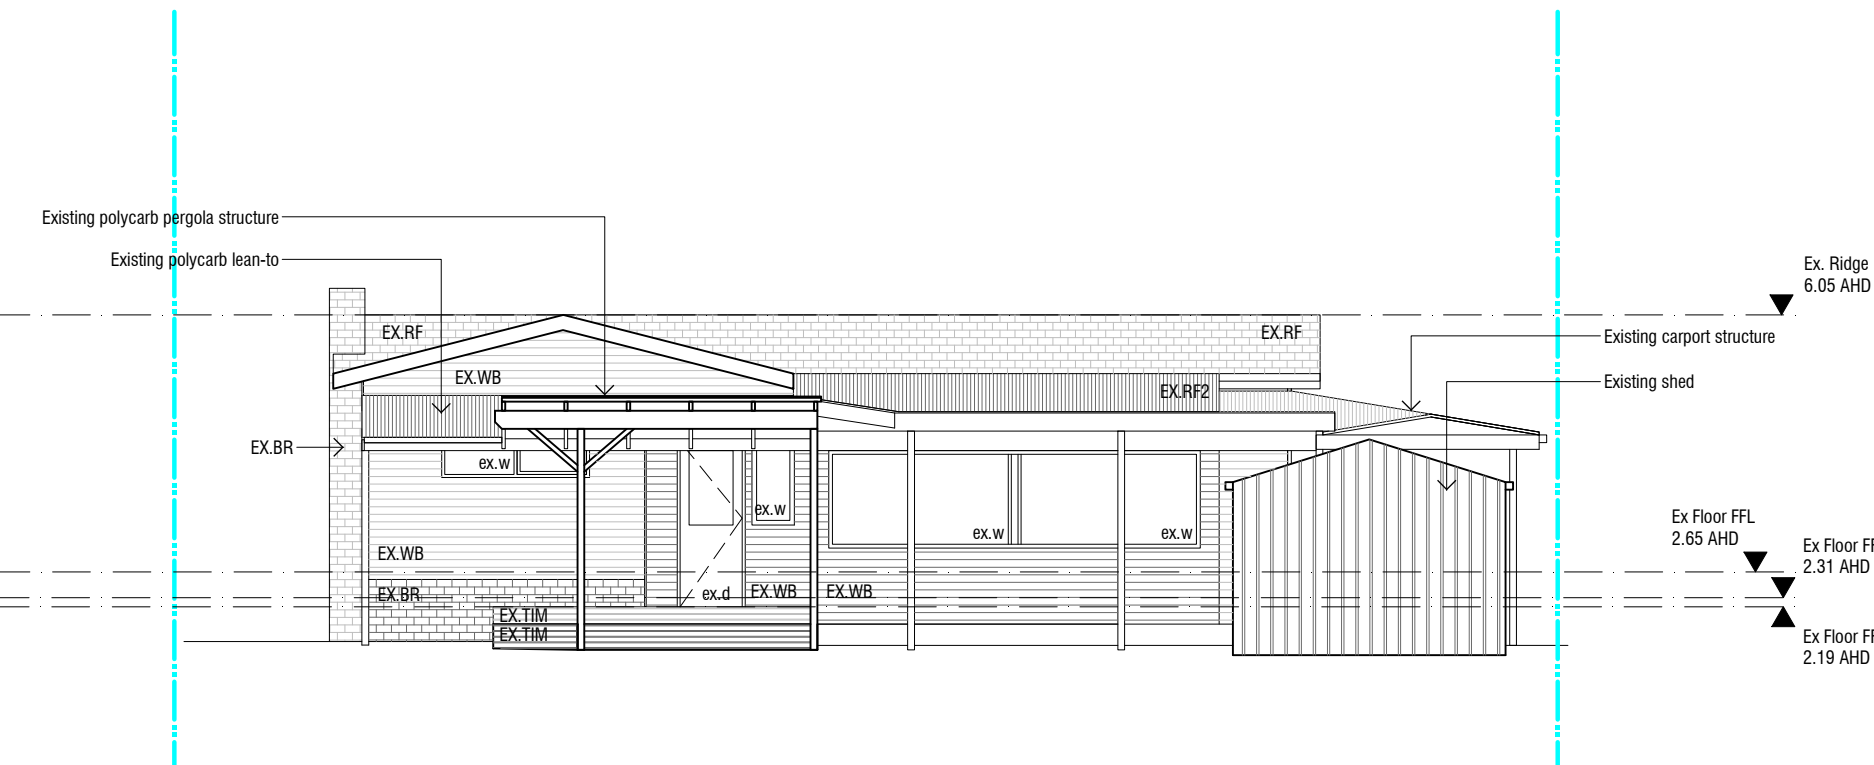

EXISTING SOUTHWEST ELEVATION
 1:100

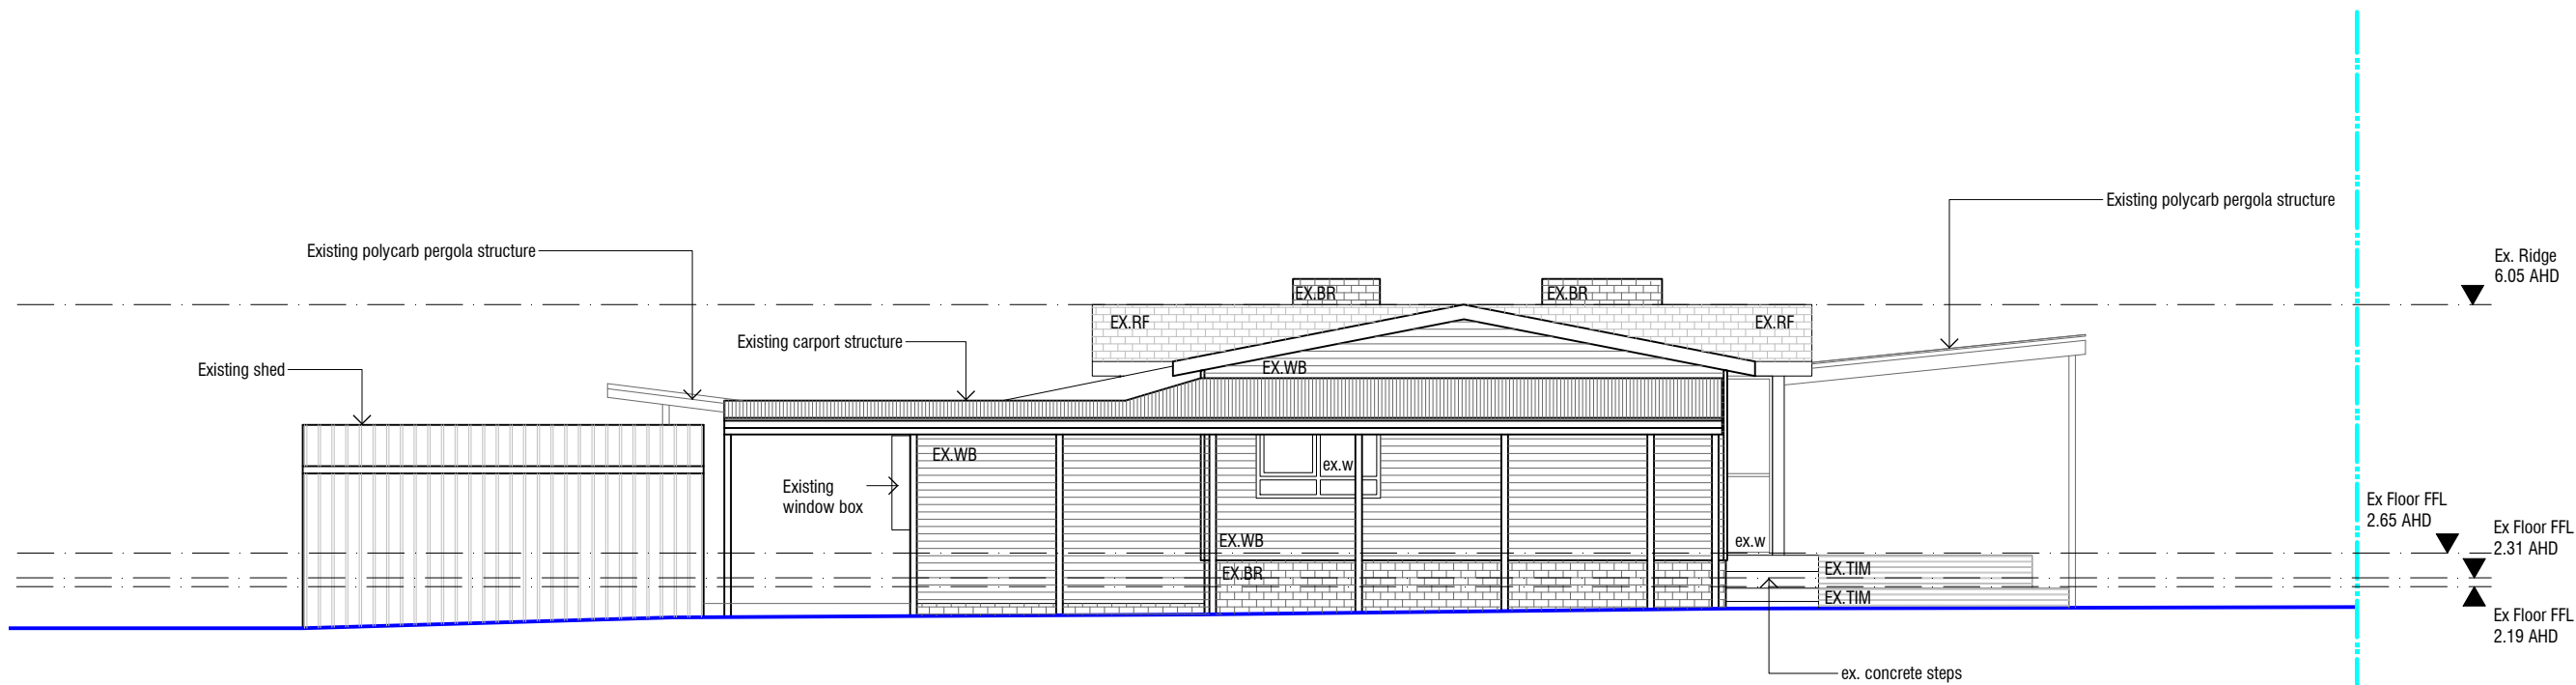

EXISTING SOUTHEAST ELEVATION
 1:100

GENERAL NOTES
 These drawings are to be read in conjunction with the specifications, structural engineers drawings and computations, geotechnical site investigation report and any other written instructions and drawings by other consultants.
 All work carried out is to comply with the BCA, Australian Standards, Local Authority and all Relevant Authorities Regulations, Statutory Requirements and By-laws.

Rev	Date	Description	Initial	Checked
01	14/06/2024	Planning Application	GA	AA

4 PYBUS ST, SNUG
 RACHEL AVERY & GARRETT HUSTON
 Existing Elevations

Check all dimensions and site conditions prior to commencement of any work, the purchase or ordering of any materials, fittings, plant, services or equipment and the preparation of shop drawings and/or the fabrication of any components.
 All drawings to be read in conjunction with all architectural documents and all other consultants documents.
 Do not scale drawings - refer to figured dimensions only. Any discrepancies shall immediately be referred to the architect for clarification.
 All drawings may not be reproduced or distributed without prior permission from the architect.

Scale	1.100		
Drawn	GA	Checked	AA
Project No.	2302		
Status	Planning Application		
Plot Date			
Plot File			
Drawing No.	DA04	[Revision]	01

ANCHER ARCHITECTURE OFFICE

32/6 Reid St
 Fitzroy North VIC 3068
 M 0428 444 485
 email:
 anna@ancherao.com.au

36 Frankston St
 Reservoir VIC 3073
 M 0400 183 237
 email:
 garth@ancherao.com.au

Kingborough Council

Development Application: DA-2024-198


Plan Reference No: P2

Date Received: 11/7/2024

Date placed on Public Exhibition: 20/7/2024

ROOF LEGEND

EX.RF	Existing tile roof
EX.RF2	Existing colorbond roof
EX.RF3	Existing polycarbonate roof
dp	Existing downpipe

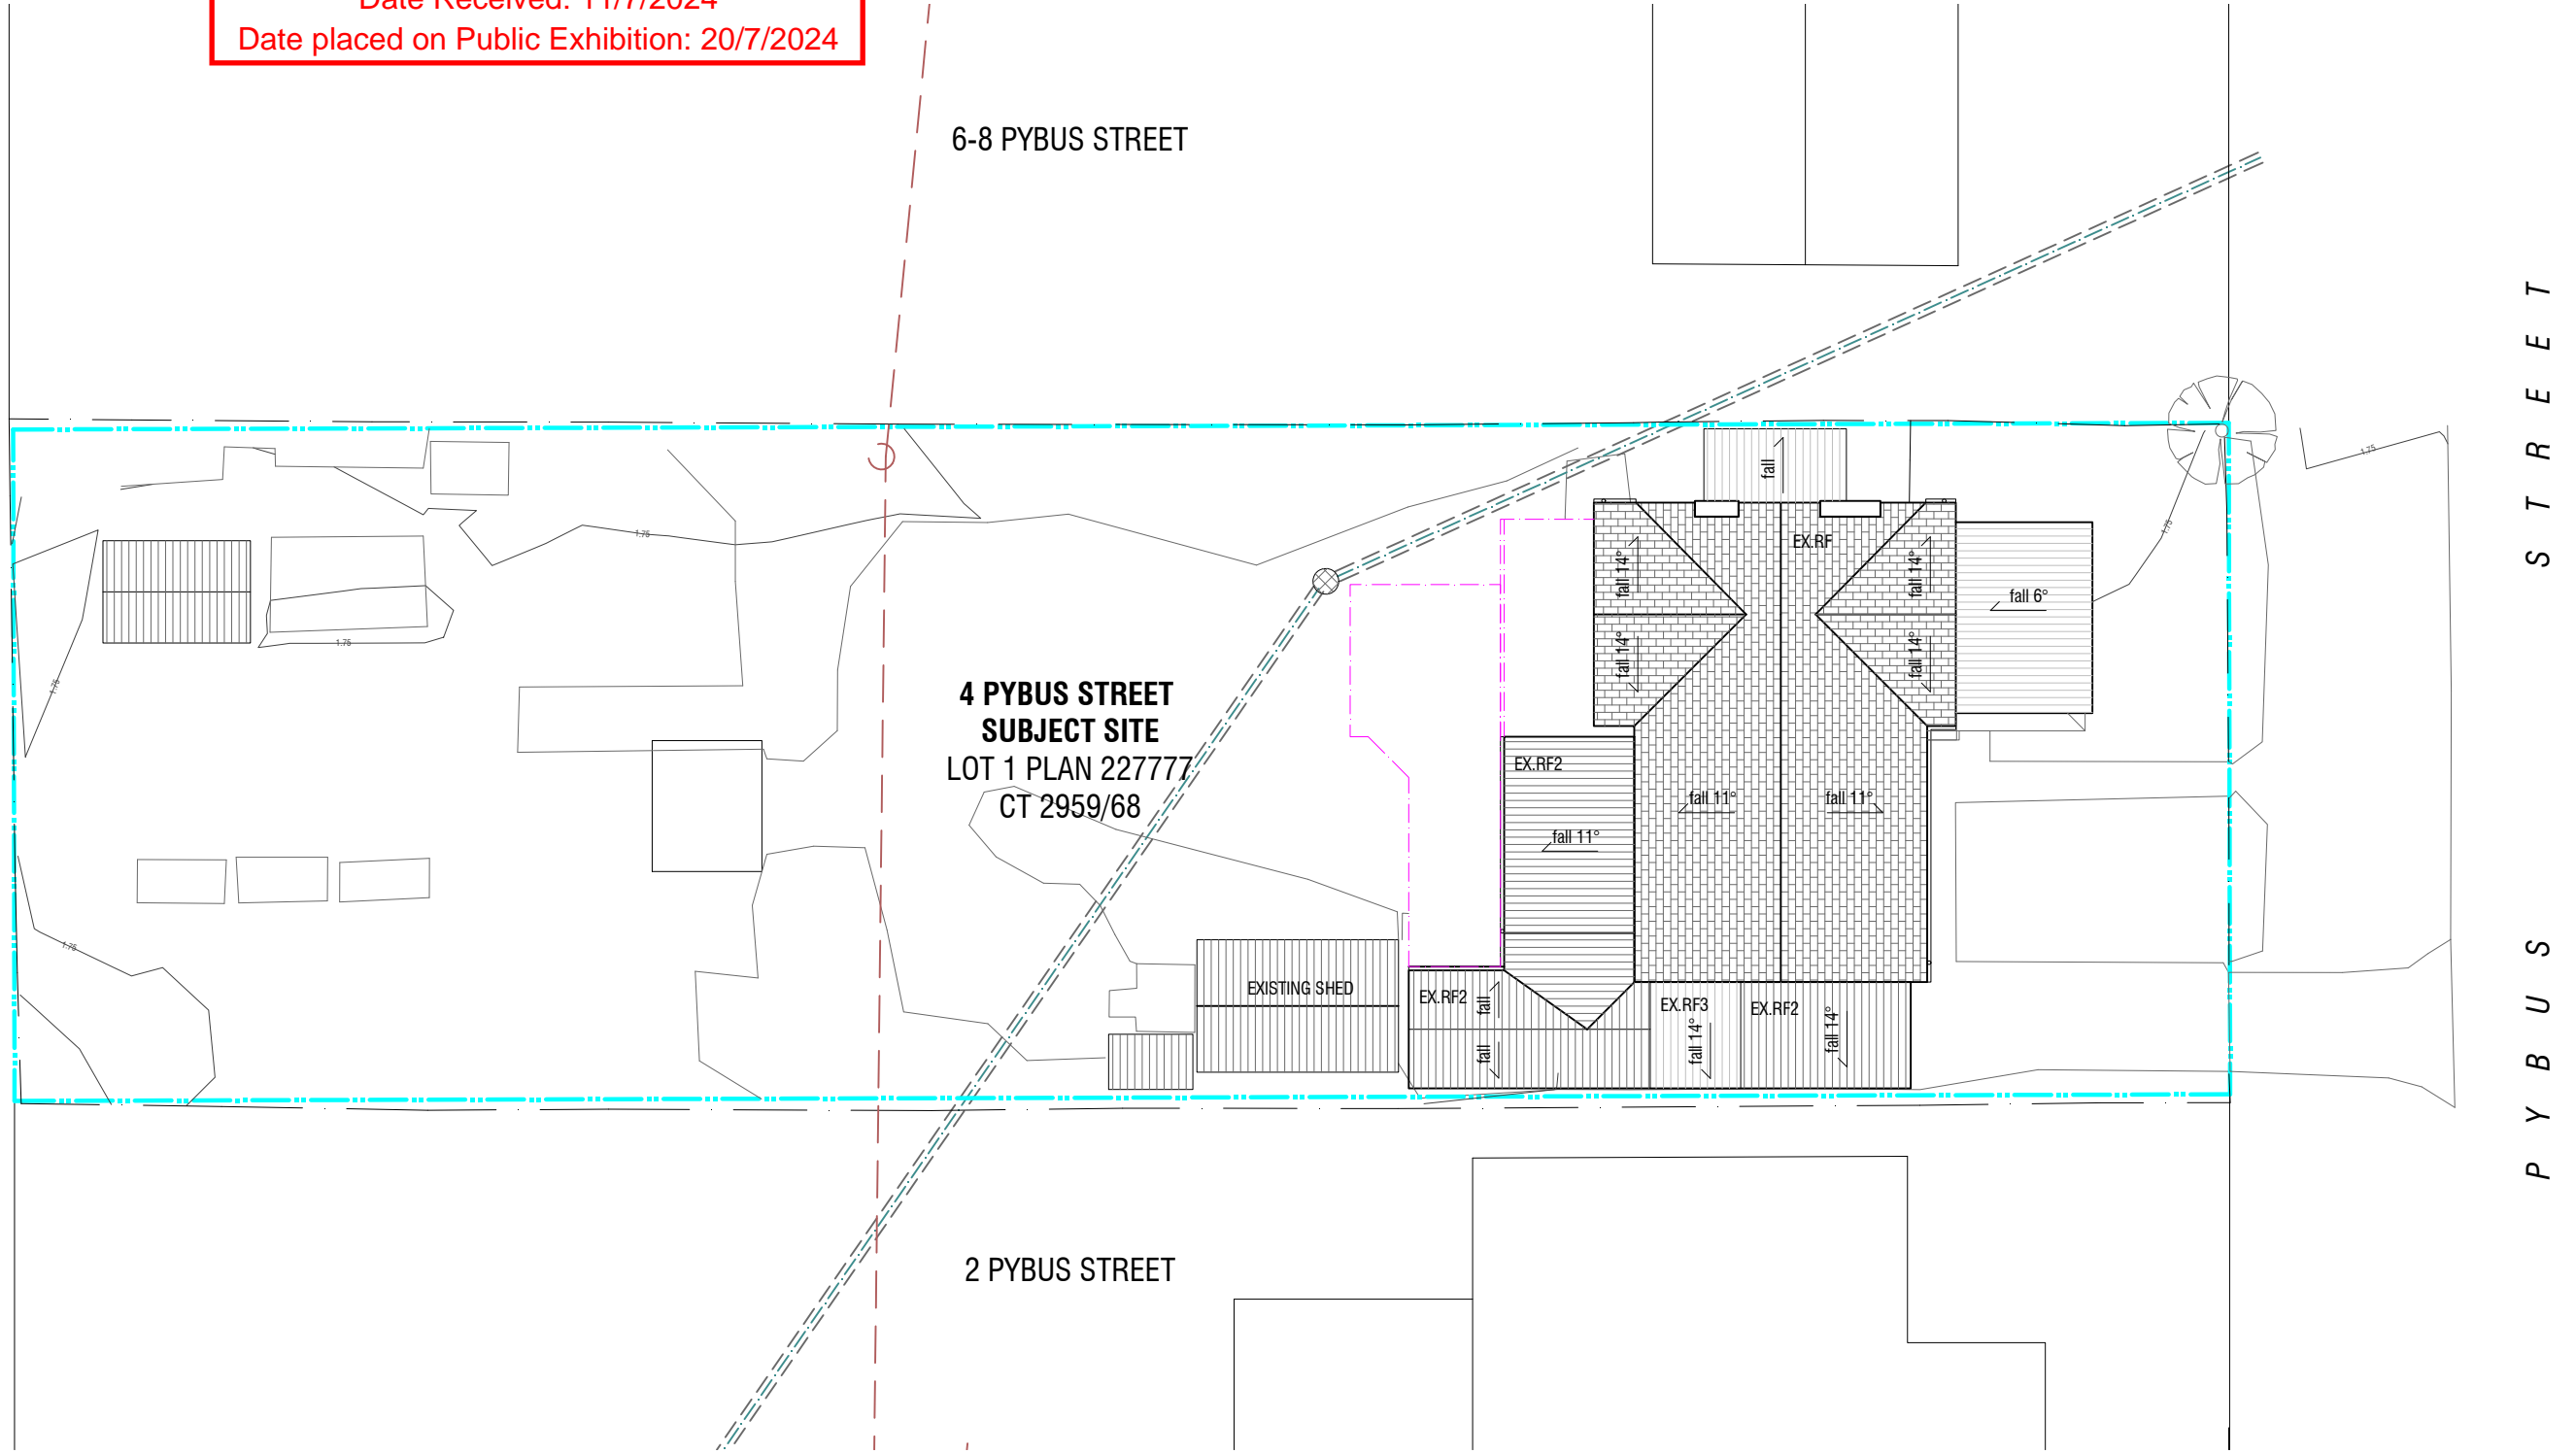

P Y B U S S T R E E T

**4 PYBUS STREET
SUBJECT SITE
LOT 1 PLAN 227777
CT 2959/68**

2 PYBUS STREET

6-8 PYBUS STREET

GENERAL NOTES
These drawings are to be read in conjunction with the specifications, structural engineers drawings and computations, geotechnical site investigation report and any other written instructions and drawings by other consultants.
All work carried out is to comply with the BCA, Australian Standards, Local Authority and all Relevant Authorities Regulations, Statutory Requirements and By-laws.

DEMOLITION NOTES
The contractor is to inspect the site, and become conversant with the limitations and constraints for access, noise, and general safety.
All demolitions are to be removed from site unless noted otherwise. Strictly no burning off on site.
Contractor to ensure all services are appropriately capped and sealed to make way for new work.

Leave all surfaces clear and free of any remnants/ objects ready to make way for new works.
Remove all visible unused service pipes and conduits etc.
Remove existing ceiling insulation to make way for new ceiling insulation.

Rev	Date	Description	Initial	Checked
01	14/06/2024	Planning Application	GA	AA

**4 PYBUS ST, SNUG
RACHEL AVERY & GARRETT HUSTON**
Demolition Site Plan




Check all dimensions and site conditions prior to commencement of any work, the purchase or ordering of any materials, fittings, plant, services or equipment and the preparation of shop drawings and/or the fabrication of any components.
All drawings to be read in conjunction with all architectural documents and all other consultants documents.
Do not scale drawings - refer to figured dimensions only. Any discrepancies shall immediately be referred to the architect for clarification.
All drawings may not be reproduced or distributed without prior permission from the architect.

Scale	1:200		
Drawn	GA	Checked	AA
Project No.	2302		
Status	Planning Application		
Plot Date			
Plot File			
Drawing No.	DA05	[Revision]	01

ANCHER ARCHITECTURE OFFICE

32/6 Reid St
Fitzroy North VIC 3068
M 0428 444 485
email:
anna@ancherao.com.au

36 Frankston St
Reservoir VIC 3073
M 0400 183 237
email:
garth@ancherao.com.au

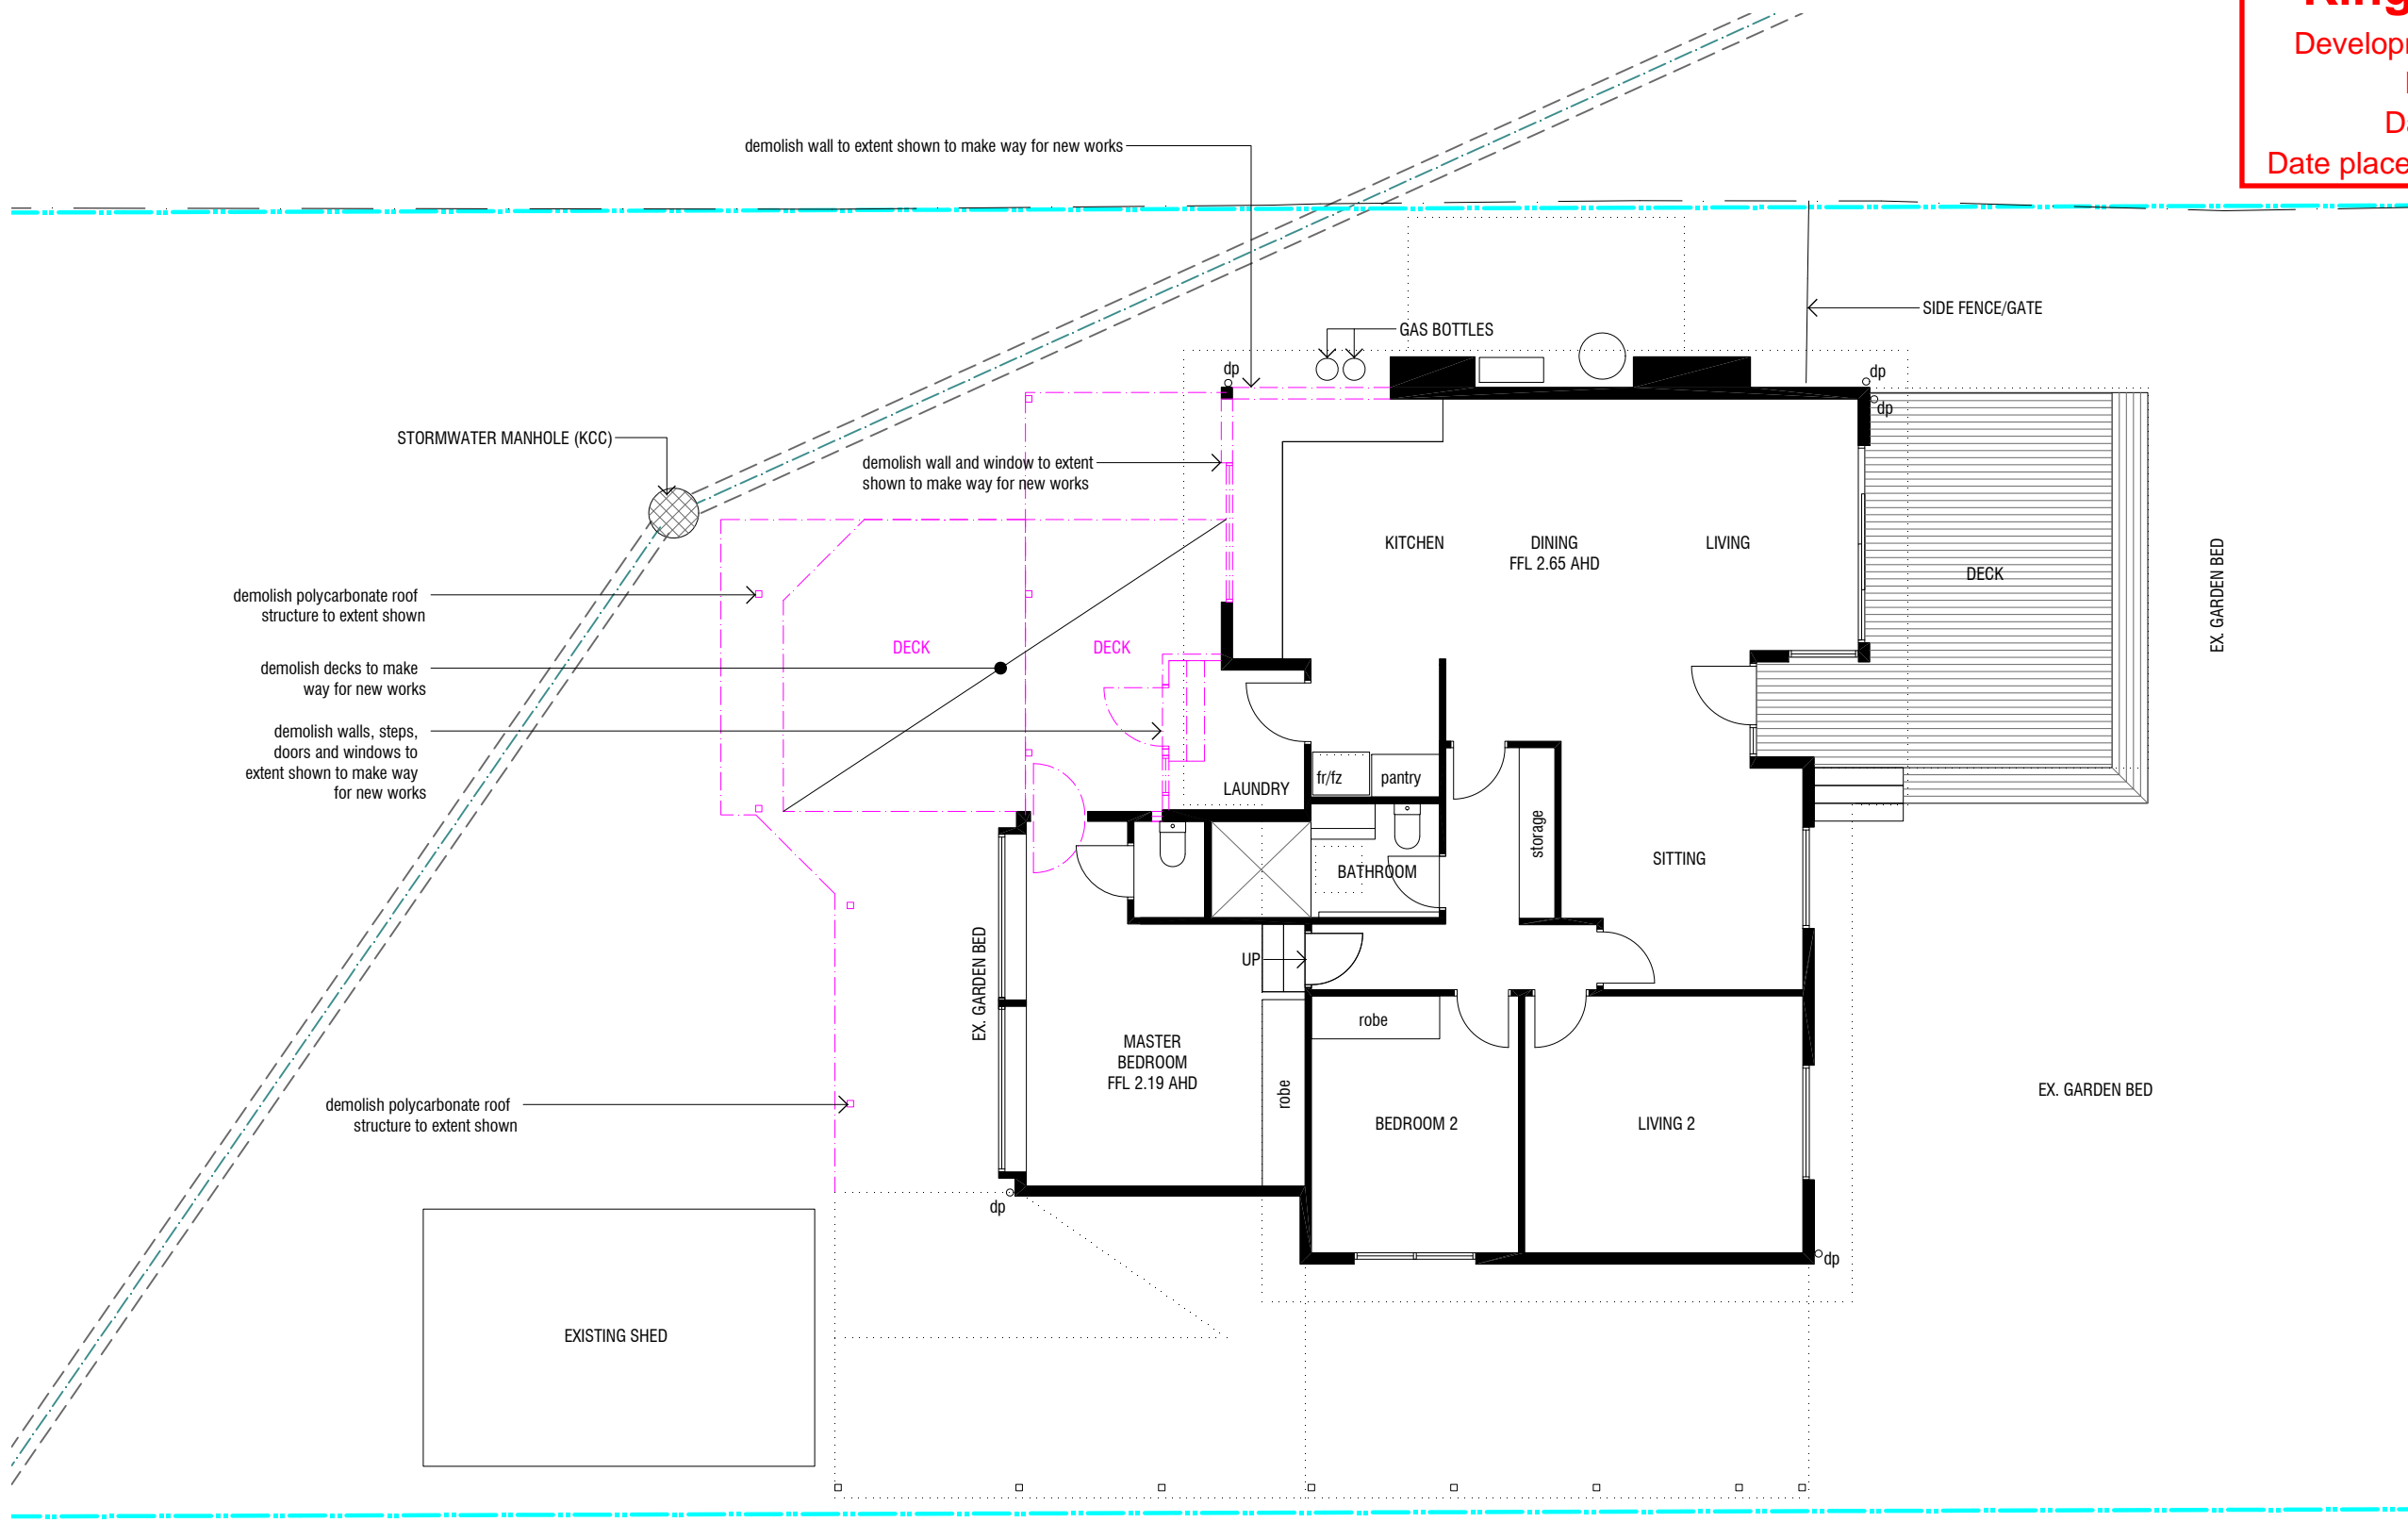

GENERAL NOTES
 These drawings are to be read in conjunction with the specifications, structural engineers drawings and computations, geotechnical site investigation report and any other written instructions and drawings by other consultants.
 All work carried out is to comply with the BCA, Australian Standards, Local Authority and all Relevant Authorities Regulations, Statutory Requirements and By-laws.

DEMOLITION NOTES
 The contractor is to inspect the site, and become conversant with the limitations and constraints for access, noise, and general safety.
 All demolitions are to be removed from site unless noted otherwise. Strictly no burning off on site.
 Contractor to ensure all services are appropriately capped and sealed to make way for new work.

Leave all surfaces clear and free of any remnants/ objects ready to make way for new works.
 Remove all visible unused service pipes and conduits etc.
 Remove existing ceiling insulation to make way for new ceiling insulation.

Rev	Date	Description	Initial	Checked
01	14/06/2024	Planning Application	GA	AA

4 PYBUS ST, SNUG
 RACHEL AVERY & GARRETT HUSTON
 Demolition Plan



Check all dimensions and site conditions prior to commencement of any work, the purchase or ordering of any materials, fittings, plant, services or equipment and the preparation of shop drawings and/or the fabrication of any components.
 All drawings to be read in conjunction with all architectural documents and all other consultants documents.
 Do not scale drawings - refer to figured dimensions only. Any discrepancies shall immediately be referred to the architect for clarification.
 All drawings may not be reproduced or distributed without prior permission from the architect.

Scale	NTS		
Drawn	GA	Checked	AA
Project No.	2302		
Status	Planning Application		
Plot Date			
Plot File			
Drawing No.	DA06	[Revision]	01



ANCHER ARCHITECTURE OFFICE
 32/6 Reid St
 Fitzroy North VIC 3068
 M 0428 444 485
 email:
 anna@ancherao.com.au
 36 Frankston St
 Reservoir VIC 3073
 M 0400 183 237
 email:
 garth@ancherao.com.au

Kingborough Council

Development Application: DA-2024-198

Plan Reference No: P2


Date Received: 11/7/2024

Date placed on Public Exhibition: 20/7/2024


FINISHES LEGEND

EX.BR Existing brick
 EX.WB Existing weatherboard
 EX.TIM Existing timber cladding/deck
 EX.RF Existing tile roof
 EX.RF2 Existing colorbond roof
 EX.RF3 Existing polycarbonate roof

ex.w Existing window
 ex.d Existing door

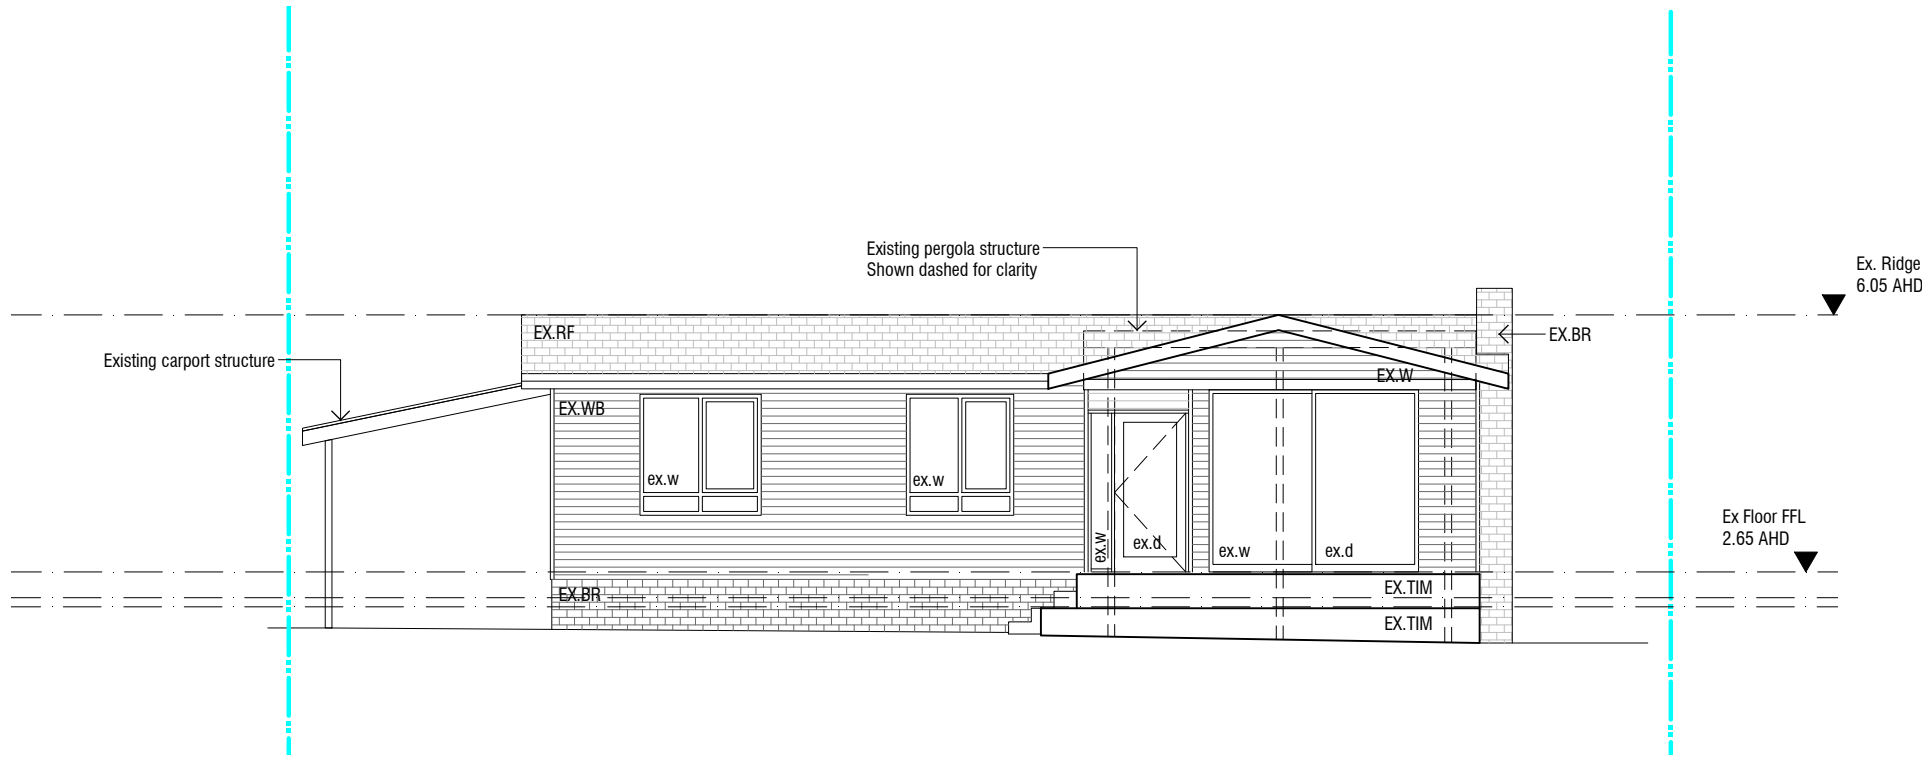

DEMOLITION NORTHEAST ELEVATION
 1:100

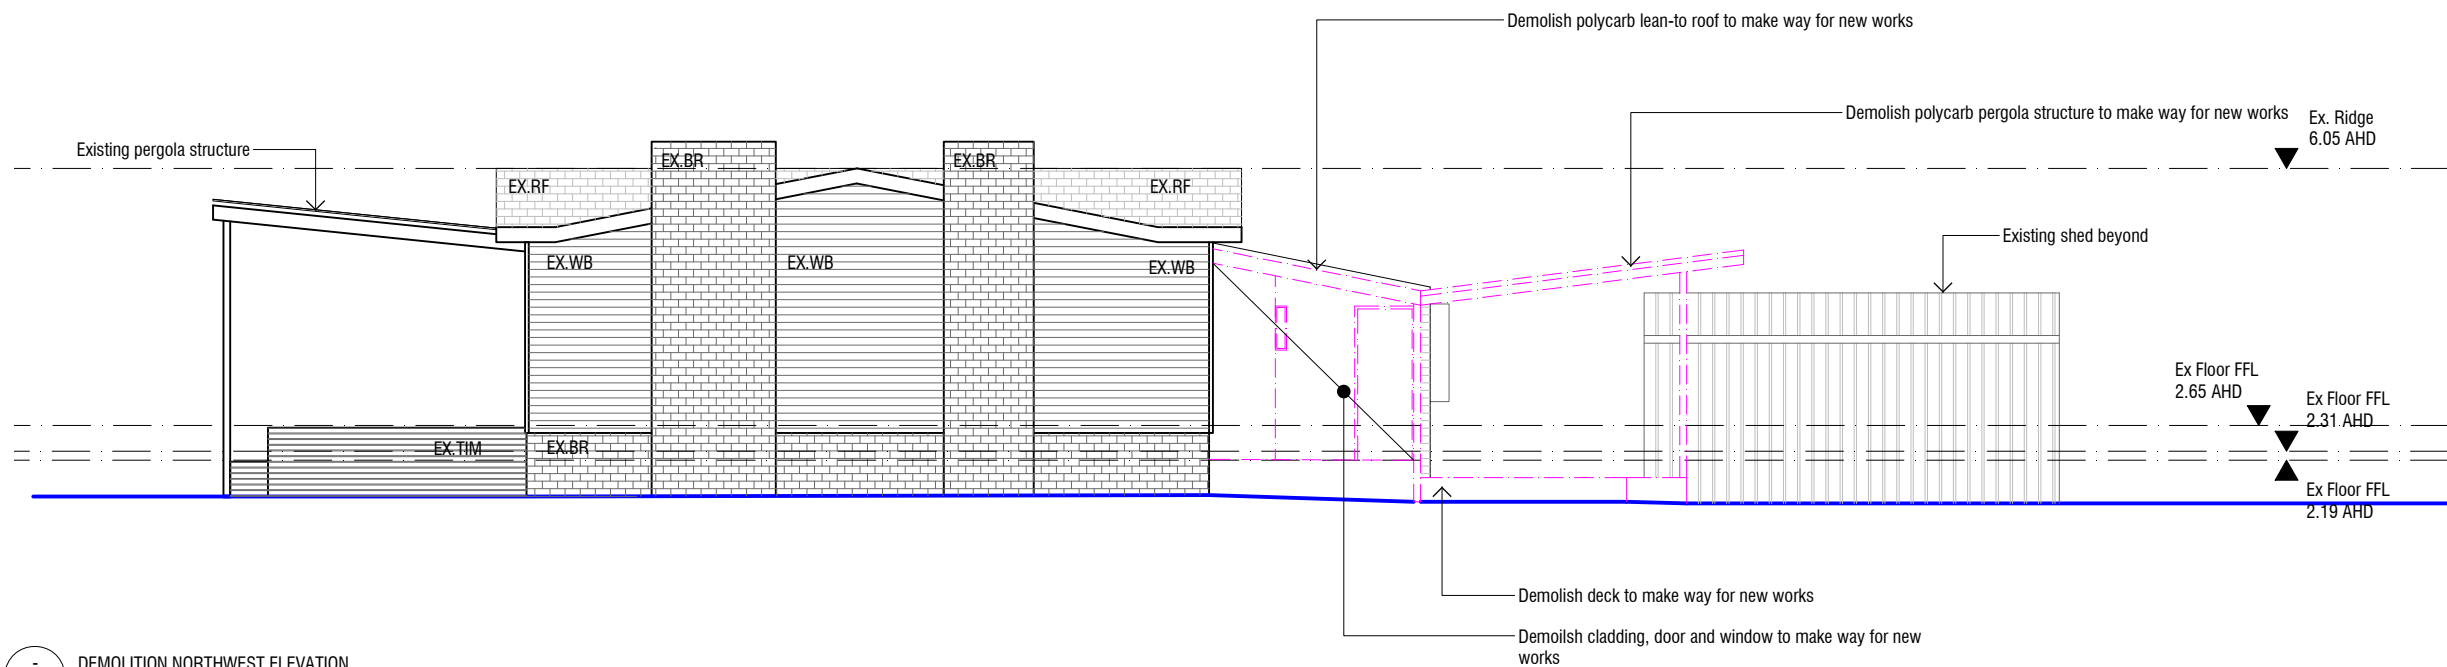

DEMOLITION NORTHWEST ELEVATION
 1:100

GENERAL NOTES
 These drawings are to be read in conjunction with the specifications, structural engineers drawings and computations, geotechnical site investigation report and any other written instructions and drawings by other consultants.
 All work carried out is to comply with the BCA, Australian Standards, Local Authority and all Relevant Authorities Regulations, Statutory Requirements and By-laws.

DEMOLITION NOTES
 The contractor is to inspect the site, and become conversant with the limitations and constraints for access, noise, and general safety.
 All demolitions are to be removed from site unless noted otherwise. Strictly no burning off on site.
 Contractor to ensure all services are appropriately capped and sealed to make way for new work.

Leave all surfaces clear and free of any remnants/ objects ready to make way for new works.
 Remove all visible unused service pipes and conduits etc.
 Remove existing ceiling insulation to make way for new ceiling insulation.

Rev	Date	Description	Initial	Checked
01	14/06/2024	Planning Application	GA	AA

4 PYBUS ST, SNUG
 RACHEL AVERY & GARRETT HUSTON
 Demolition Elevations

Check all dimensions and site conditions prior to commencement of any work, the purchase or ordering of any materials, fittings, plant, services or equipment and the preparation of shop drawings and/or the fabrication of any components.
 All drawings to be read in conjunction with all architectural documents and all other consultants documents.
 Do not scale drawings - refer to figured dimensions only. Any discrepancies shall immediately be referred to the architect for clarification.
 All drawings may not be reproduced or distributed without prior permission from the architect.

Scale	1.100
Drawn	GA
Checked	AA
Project No.	2302
Status	Planning Application
Plot Date	
Plot File	
Drawing No.	DA07
[Revision]	01

ANCHER ARCHITECTURE OFFICE

32/6 Reid St
 Fitzroy North VIC 3068
 M 0428 444 485
 email:
 anna@ancherao.com.au

36 Frankston St
 Reservoir VIC 3073
 M 0400 183 237
 email:
 garth@ancherao.com.au

Kingborough Council

Development Application: DA-2024-198

Plan Reference No: P2


Date Received: 11/7/2024

Date placed on Public Exhibition: 20/7/2024


FINISHES LEGEND

EX.BR Existing brick
 EX.WB Existing weatherboard
 EX.TIM Existing timber cladding/deck
 EX.RF Existing tile roof
 EX.RF2 Existing colorbond roof
 EX.RF3 Existing polycarbonate roof

ex.w Existing window
 ex.d Existing door

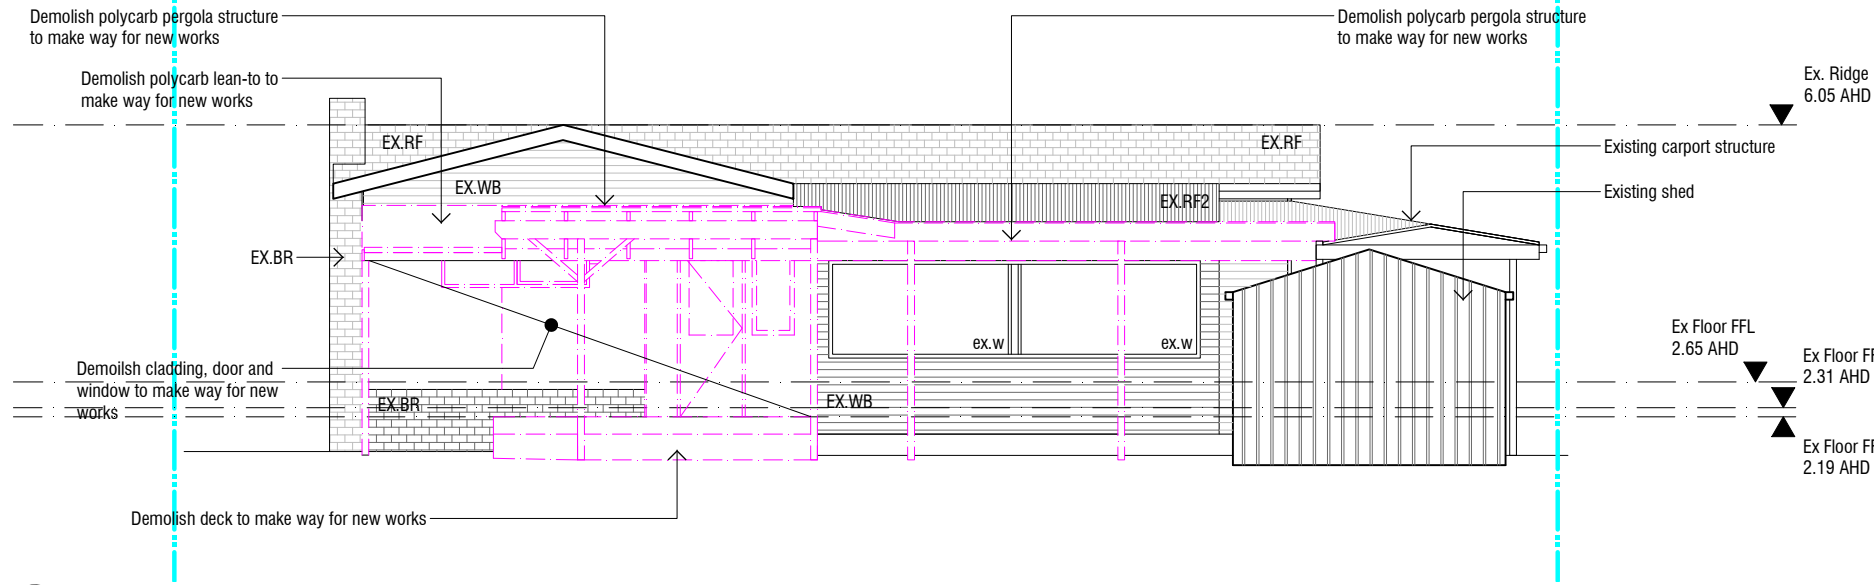

DEMOLITION SOUTHWEST ELEVATION
 1:100

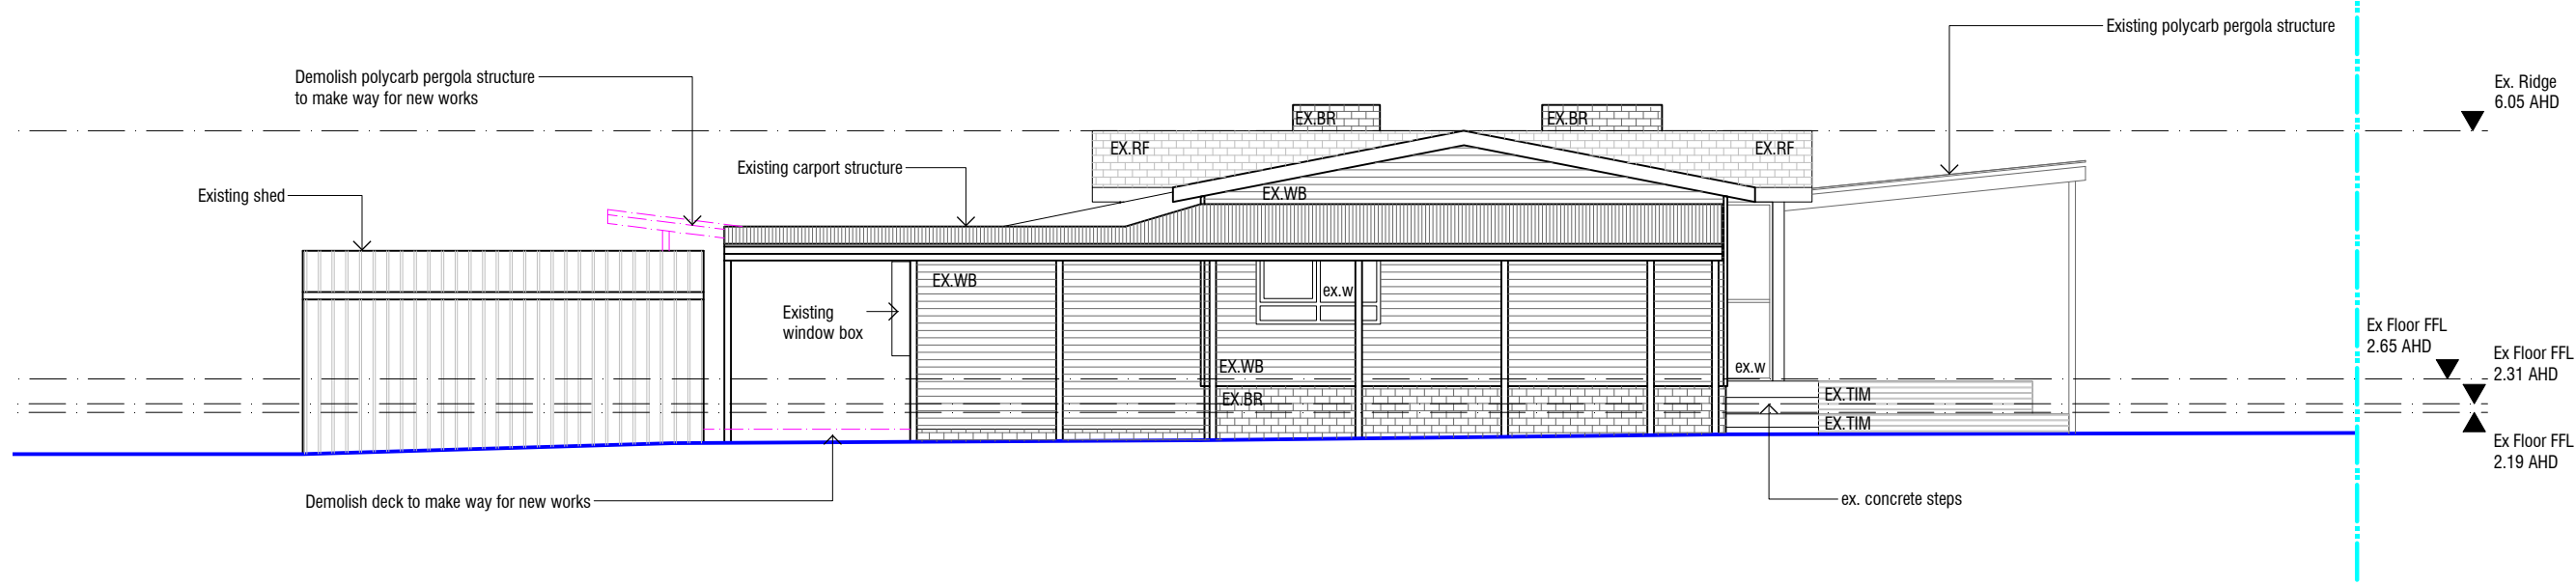

DEMOLITION SOUTHEAST ELEVATION
 1:100

GENERAL NOTES
 These drawings are to be read in conjunction with the specifications, structural engineers drawings and computations, geotechnical site investigation report and any other written instructions and drawings by other consultants.
 All work carried out is to comply with the BCA, Australian Standards, Local Authority and all Relevant Authorities Regulations, Statutory Requirements and By-laws.

DEMOLITION NOTES
 The contractor is to inspect the site, and become conversant with the limitations and constraints for access, noise, and general safety. All demolitions are to be removed from site unless noted otherwise. Strictly no burning off on site.
 Contractor to ensure all services are appropriately capped and sealed to make way for new work.

Leave all surfaces clear and free of any remnants/objects ready to make way for new works.
 Remove all visible unused service pipes and conduits etc.
 Remove existing ceiling insulation to make way for new ceiling insulation.

Rev	Date	Description	Initial	Checked
01	14/06/2024	Planning Application	GA	AA

4 PYBUS ST, SNUG
 RACHEL AVERY & GARRETT HUSTON
 Existing Elevations

Check all dimensions and site conditions prior to commencement of any work, the purchase or ordering of any materials, fittings, plant, services or equipment and the preparation of shop drawings and/or the fabrication of any components.
 All drawings to be read in conjunction with all architectural documents and all other consultants documents.
 Do not scale drawings - refer to figured dimensions only. Any discrepancies shall immediately be referred to the architect for clarification.
 All drawings may not be reproduced or distributed without prior permission from the architect.

Scale	1.100
Drawn	GA
Checked	AA
Project No.	2302
Status	Planning Application
Plot Date	
Plot File	
Drawing No.	DA08
[Revision]	01

ANCHER ARCHITECTURE OFFICE

32/6 Reid St
 Fitzroy North VIC 3068
 M 0428 444 485
 email:
 anna@ancherao.com.au


36 Frankston St
 Reservoir VIC 3073
 M 0400 183 237
 email:
 garth@ancherao.com.au

Kingborough Council

Development Application: DA-2024-198
 Plan Reference No: P2
 Date Received: 11/7/2024
 Date placed on Public Exhibition: 20/7/2024

ROOF LEGEND

EX.RF	Existing tile roof
EX.RF2	Existing colorbond roof
EX.RF3	Existing polycarbonate roof
ex.dp	Existing downpipe
RF1	Colourbond metal roof
rwh	Rain water head
dp	Downpipe

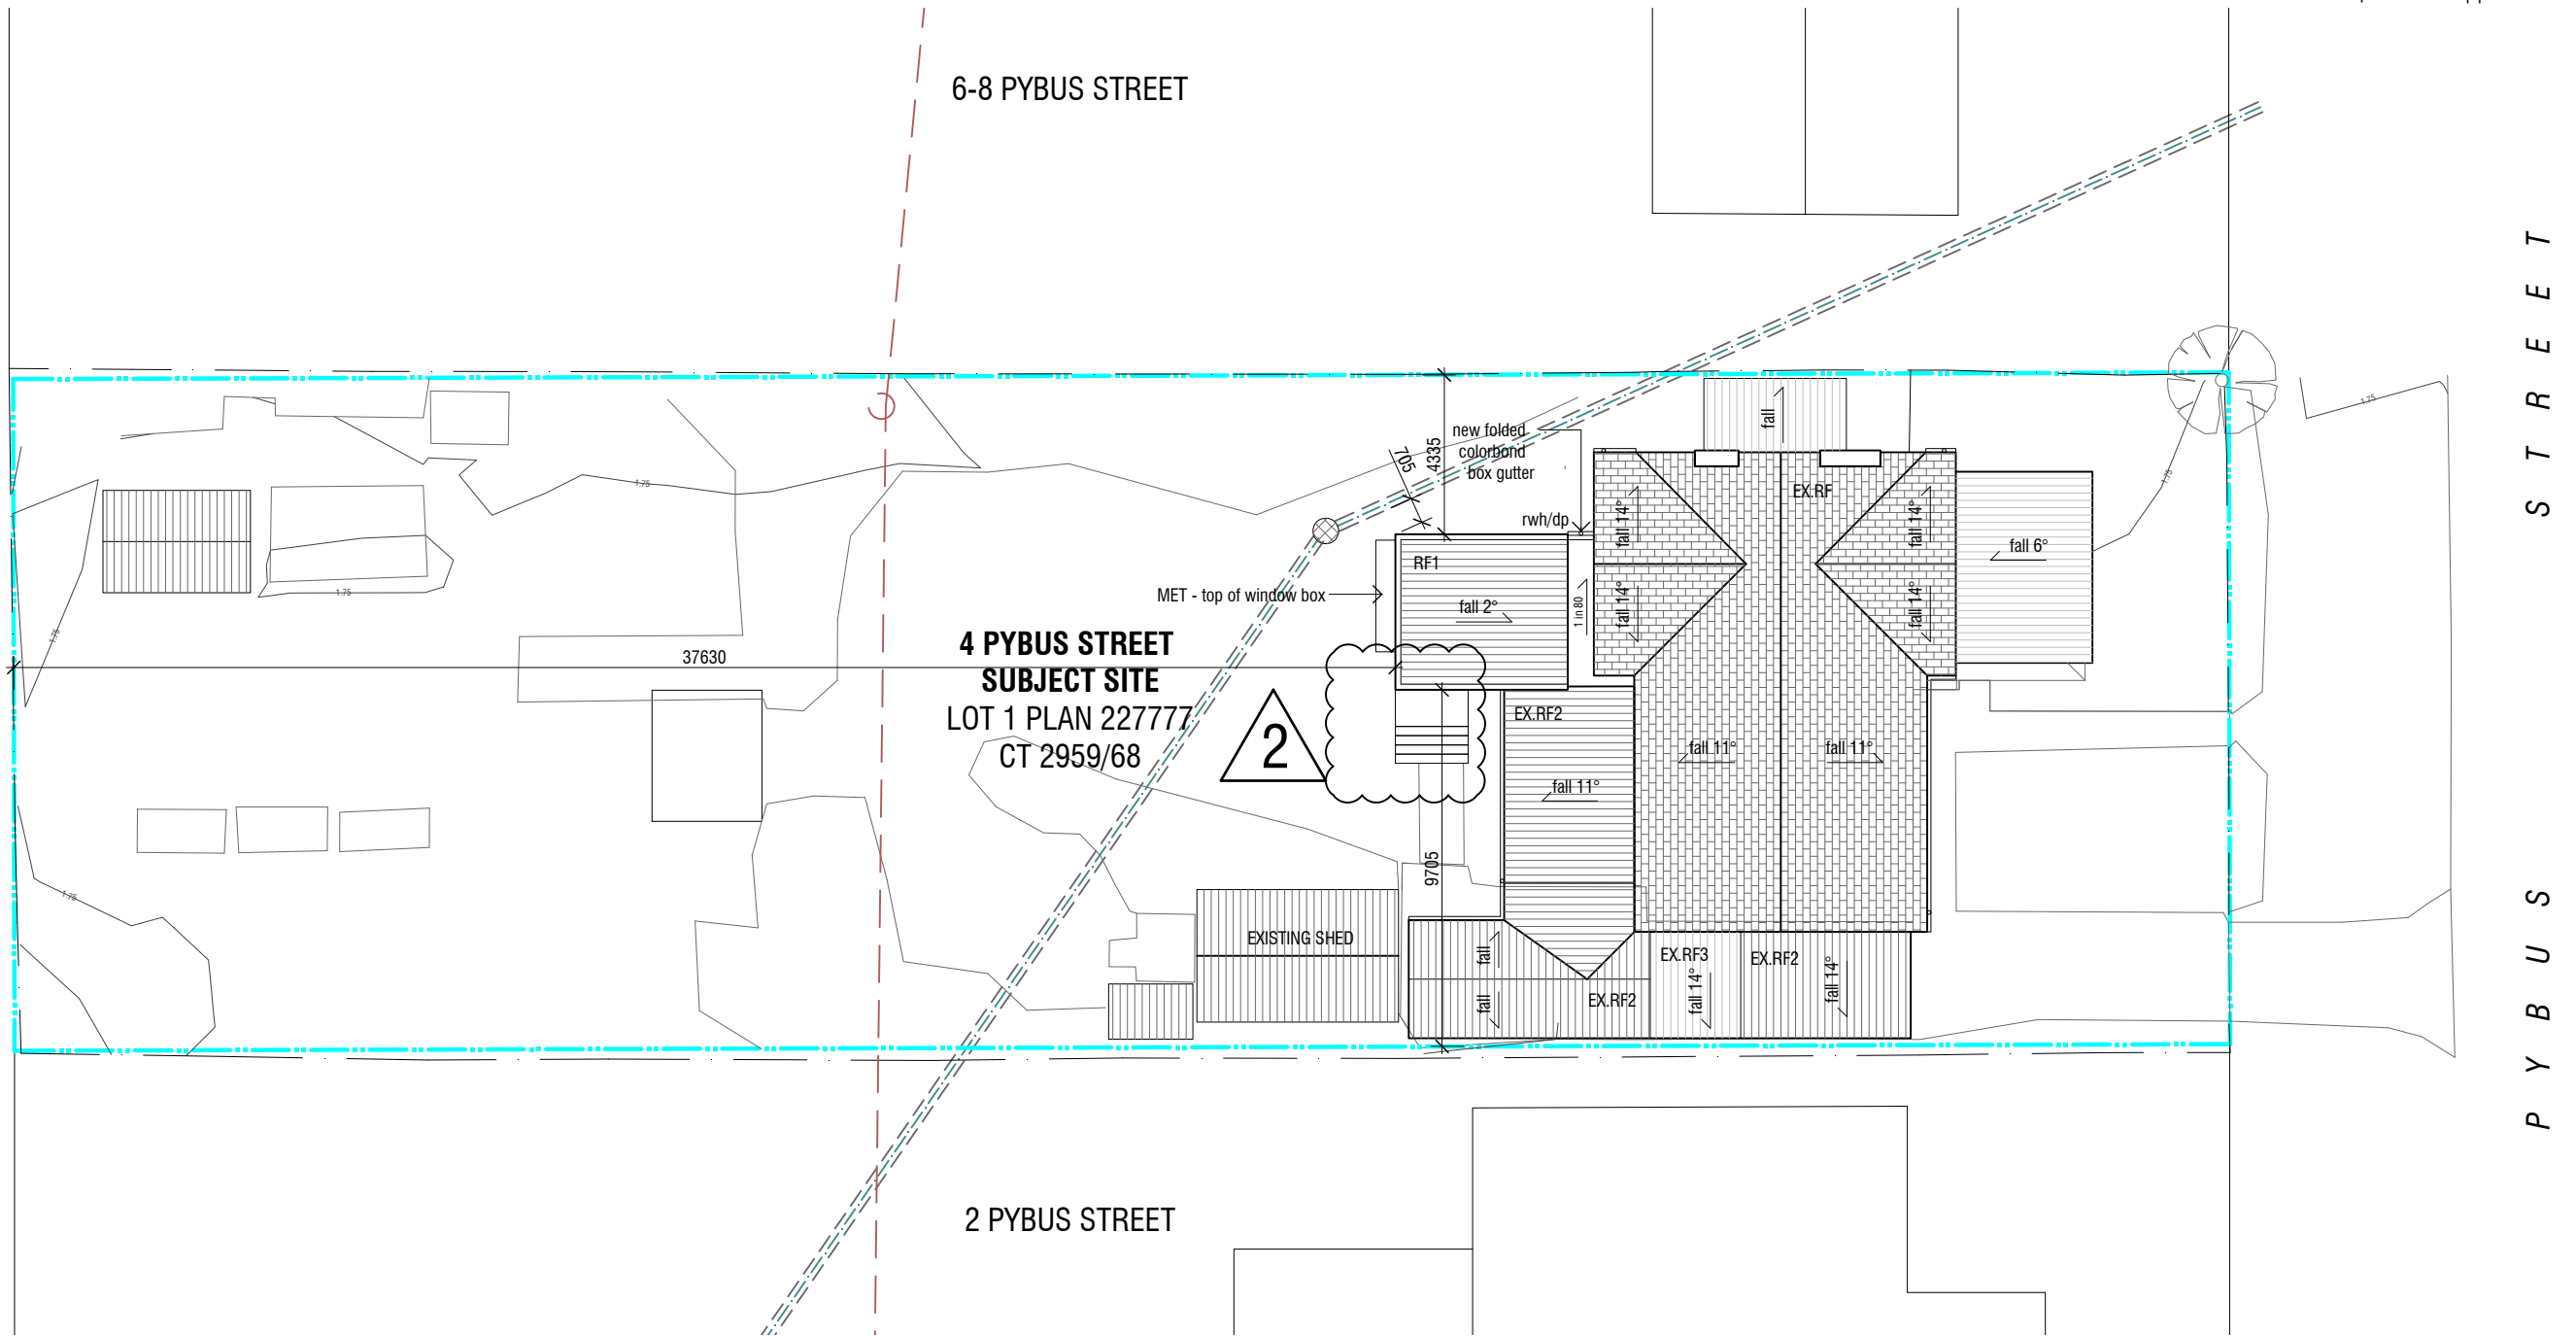

Proposed Area Calculations

Site Area	1104 m2
Proposed Roofed Area	255 m2
Proposed Site Coverage	23%
Proposed Permeability	797m2 / 72%
Proposed Impervious Surface Area	307m2

GENERAL NOTES
 These drawings are to be read in conjunction with the specifications, structural engineers drawings and computations, geotechnical site investigation report and any other written instructions and drawings by other consultants.
 All work carried out is to comply with the BCA, Australian Standards, Local Authority and all Relevant Authorities Regulations, Statutory Requirements and By-laws.

Rev	Date	Description	Initial	Checked
02	10/07/2024	RFI Response	GA	AA
01	14/06/2024	Planning Application	GA	AA

4 PYBUS ST, SNUG
 RACHEL AVERY & GARRETT HUSTON
 Proposed Site Plan



Check all dimensions and site conditions prior to commencement of any work, the purchase or ordering of any materials, fittings, plant, services or equipment and the preparation of shop drawings and/or the fabrication of any components.
 All drawings to be read in conjunction with all architectural documents and all other consultants documents.
 Do not scale drawings - refer to figured dimensions only. Any discrepancies shall immediately be referred to the architect for clarification.
 All drawings may not be reproduced or distributed without prior permission from the architect.

Scale	NTS	
Drawn	GA	Checked AA
Project No.	2302	
Status	Planning Application	
Plot Date		
Plot File		
Drawing No.	DA09	[Revision] 02

ANCHER ARCHITECTURE OFFICE

32/6 Reid St Fitzroy North VIC 3068 M 0428 444 485 email: anna@ancherao.com.au	36 Frankston St Reservoir VIC 3073 M 0400 183 237 email: garth@ancherao.com.au
--	--


Kingborough Council

Development Application: DA-2024-198

Plan Reference No: P2

Date Received: 11/7/2024

Date placed on Public Exhibition: 20/7/2024

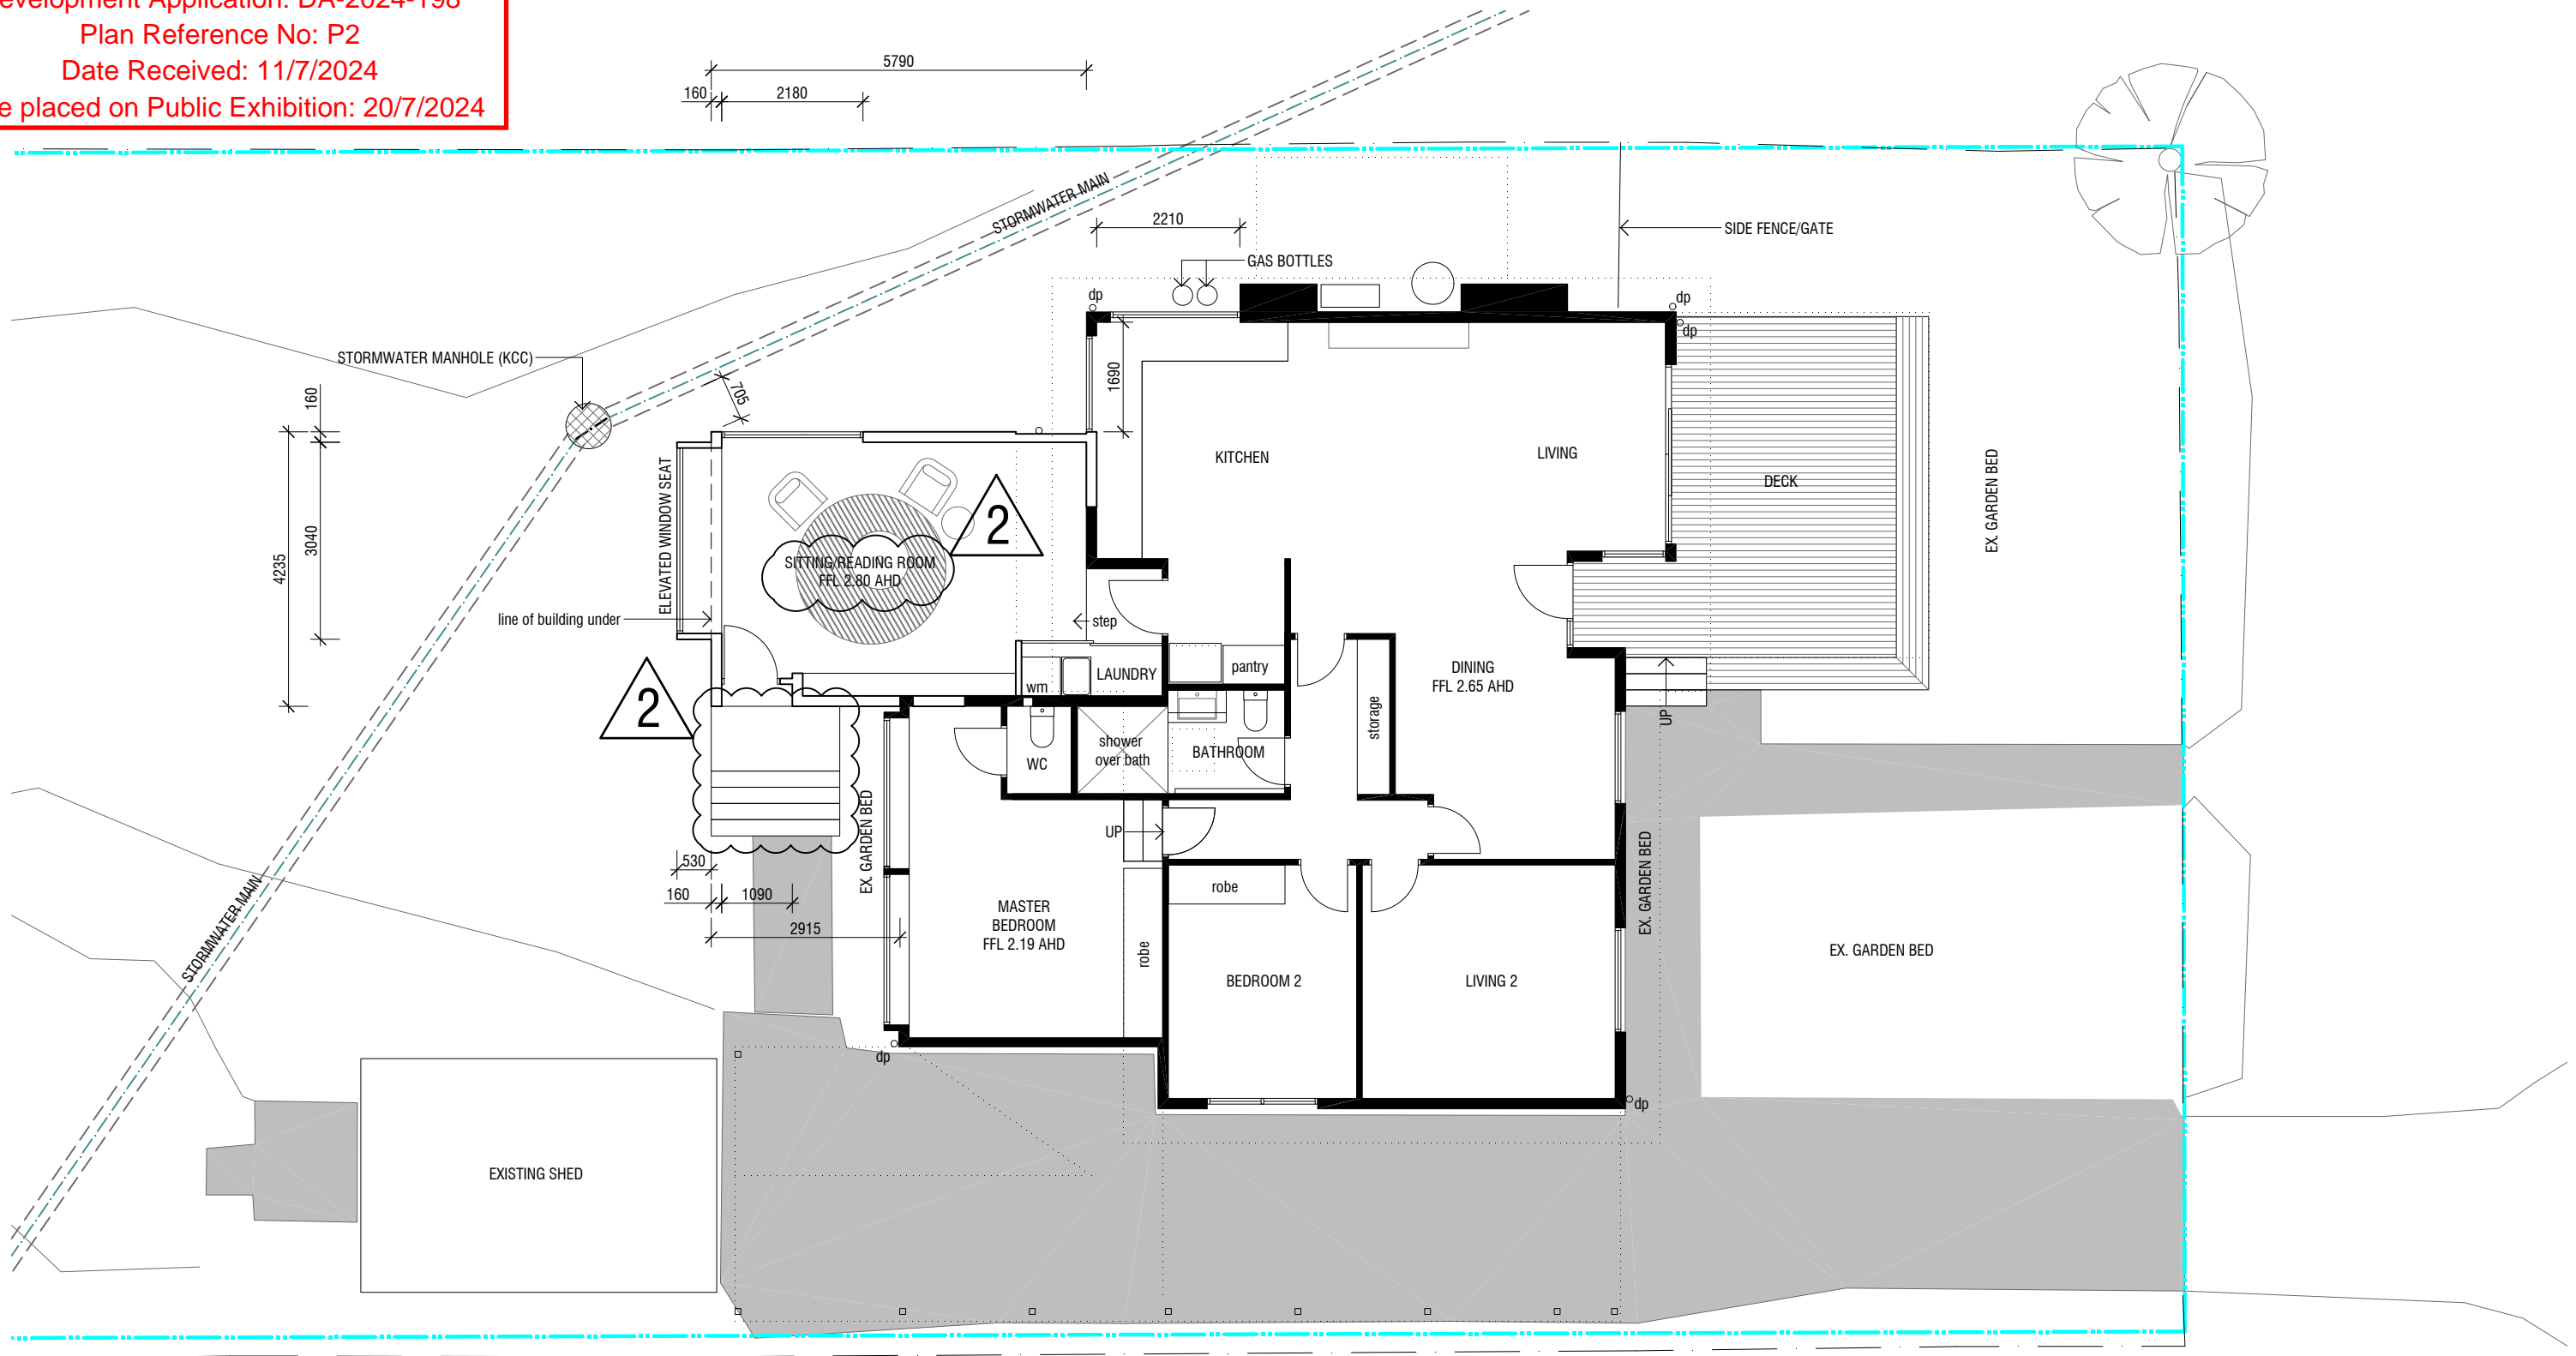

GENERAL NOTES
 These drawings are to be read in conjunction with the specifications, structural engineers drawings and computations, geotechnical site investigation report and any other written instructions and drawings by other consultants.
 All work carried out is to comply with the BCA, Australian Standards, Local Authority and all Relevant Authorities Regulations, Statutory Requirements and By-laws.

Rev	Date	Description	Initial	Checked
02	10/07/2024	RFI Response	GA	AA
01	14/06/2024	Planning Application	GA	AA

4 PYBUS ST, SNUG
 RACHEL AVERY & GARRETT HUSTON
 Proposed Floor Plan



Check all dimensions and site conditions prior to commencement of any work, the purchase or ordering of any materials, fittings, plant, services or equipment and the preparation of shop drawings and/or the fabrication of any components.
 All drawings to be read in conjunction with all architectural documents and all other consultants documents.
 Do not scale drawings - refer to figured dimensions only. Any discrepancies shall immediately be referred to the architect for clarification.
 All drawings may not be reproduced or distributed without prior permission from the architect.

Scale	NTS
Drawn	GA
Checked	AA
Project No.	2302
Status	Planning Application
Plot Date	
Plot File	
Drawing No.	DA10
[Revision]	02



ANCHER ARCHITECTURE OFFICE


32/6 Reid St
 Fitzroy North VIC 3068
 M 0428 444 485
 email:
 anna@ancherao.com.au

36 Frankston St
 Reservoir VIC 3073
 M 0400 183 237
 email:
 garth@ancherao.com.au


Kingborough Council
 Development Application: DA-2024-198
 Plan Reference No: P2
 Date Received: 11/7/2024
 Date placed on Public Exhibition: 20/7/2024

FINISHES LEGEND

EX.BR	Existing brick
EX.WB	Existing weatherboard
EX.TIM	Existing timber cladding/deck
EX.RF	Existing tile roof
EX.RF2	Existing colorbond roof
ex.w	Existing window
ex.d	Existing door
WB	Weatherboard, paint finish
RF1	Colorbond roof sheeting
MET	Steel cladding, paint finish
MAS	Bagged blockwork
TIM	Timber cladding, oil finish
w	Window
d	Door

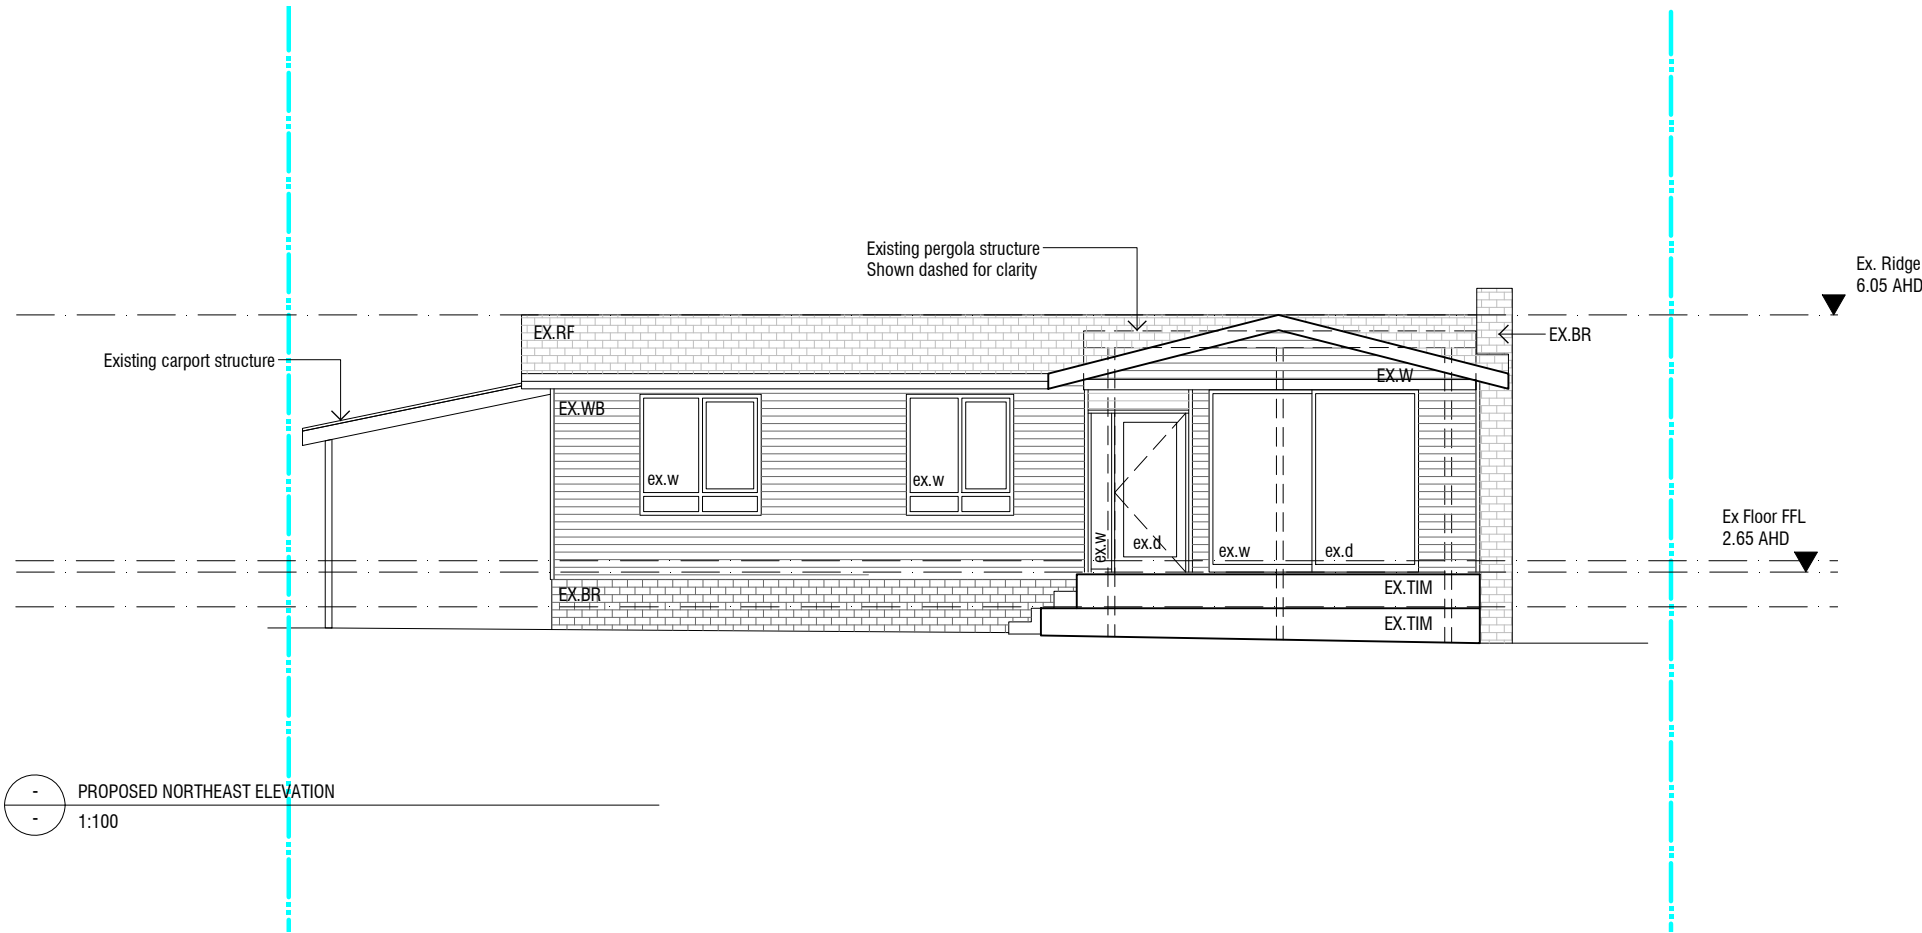

PROPOSED NORTHEAST ELEVATION
 1:100

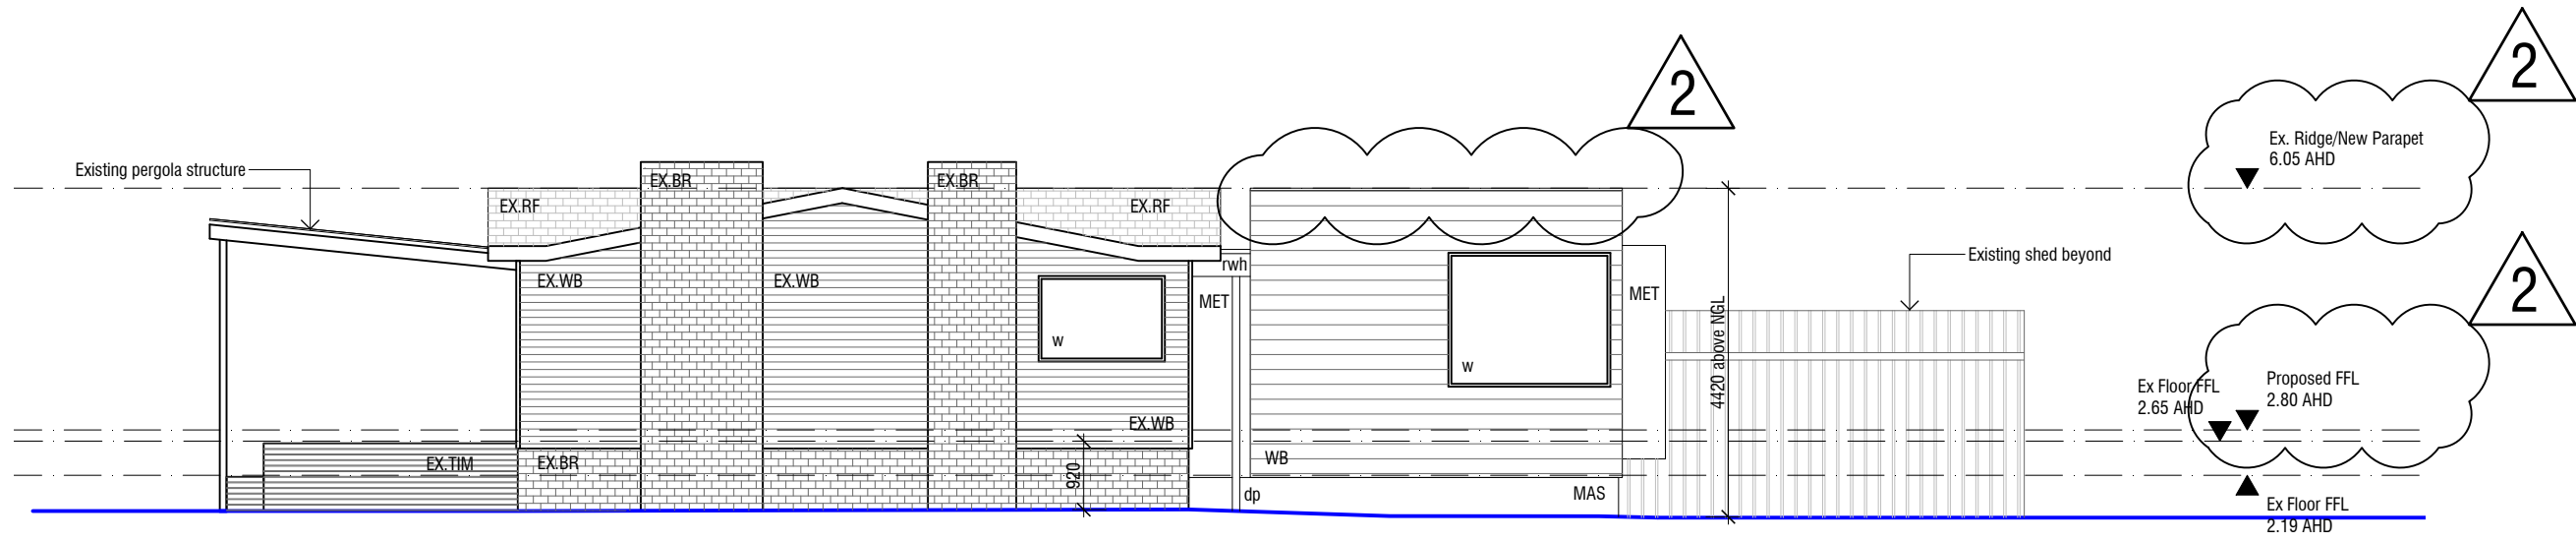

PROPOSED NORTHWEST ELEVATION
 1:100

GENERAL NOTES
 These drawings are to be read in conjunction with the specifications, structural engineers drawings and computations, geotechnical site investigation report and any other written instructions and drawings by other consultants.
 All work carried out is to comply with the BCA, Australian Standards, Local Authority and all Relevant Authorities Regulations, Statutory Requirements and By-laws.

Rev	Date	Description	Initial	Checked
02	10/07/2024	RFI Response	GA	AA
01	14/06/2024	Planning Application	GA	AA

4 PYBUS ST, SNUG
 RACHEL AVERY & GARRETT HUSTON
 Proposed Elevations

Check all dimensions and site conditions prior to commencement of any work, the purchase or ordering of any materials, fittings, plant, services or equipment and the preparation of shop drawings and/or the fabrication of any components.
 All drawings to be read in conjunction with all architectural documents and all other consultants documents.
 Do not scale drawings - refer to figured dimensions only. Any discrepancies shall immediately be referred to the architect for clarification.
 All drawings may not be reproduced or distributed without prior permission from the architect.

Scale	1:100		
Drawn	GA	Checked	AA
Project No.	2302		
Status	Planning Application		
Plot Date			
Plot File			
Drawing No.	DA11	[Revision]	02

ANCHER ARCHITECTURE OFFICE


32/6 Reid St
 Fitzroy North VIC 3068
 M 0428 444 485
 email:
 anna@ancherao.com.au

36 Frankston St
 Reservoir VIC 3073
 M 0400 183 237
 email:
 garth@ancherao.com.au


Kingborough Council
 Development Application: DA-2024-198
 Plan Reference No: P2
 Date Received: 11/7/2024
 Date placed on Public Exhibition: 20/7/2024

FINISHES LEGEND

EX.BR	Existing brick
EX.WB	Existing weatherboard
EX.TIM	Existing timber cladding/deck
EX.RF	Existing tile roof
EX.RF2	Existing colorbond roof
ex.w	Existing window
ex.d	Existing door
WB	Weatherboard, paint finish
RF1	Colorbond roof sheeting
MET	Steel cladding, paint finish
MAS	Bagged blockwork
TIM	Timber cladding, oil finish
w	Window
d	Door

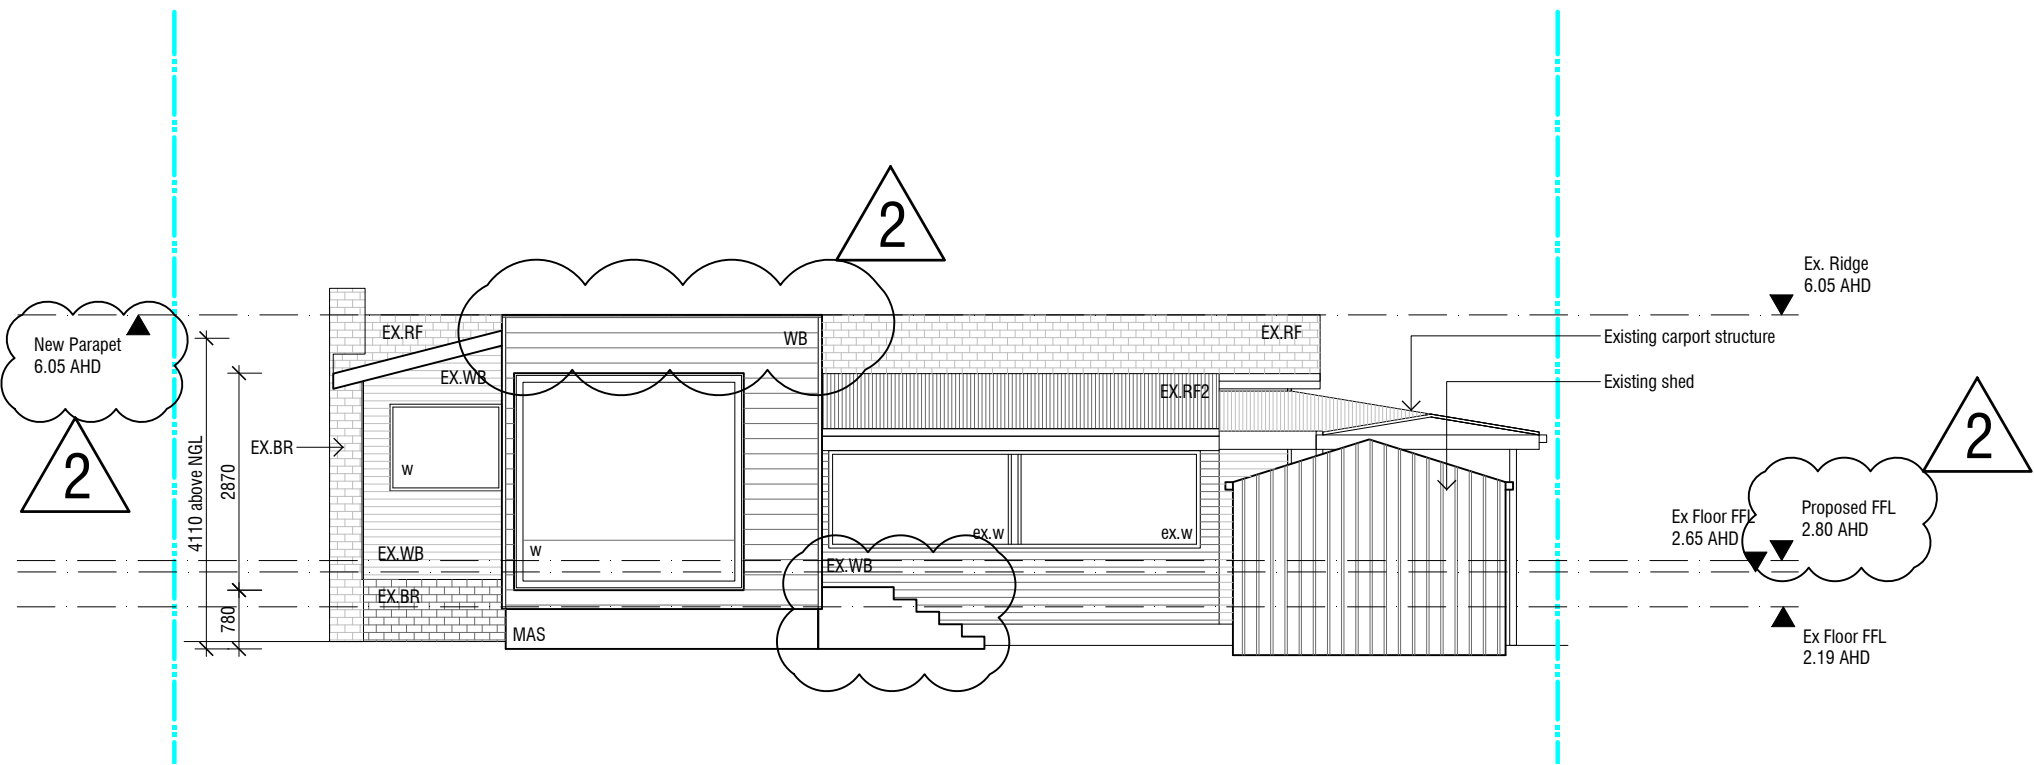

PROPOSED SOUTHWEST ELEVATION
 1:100

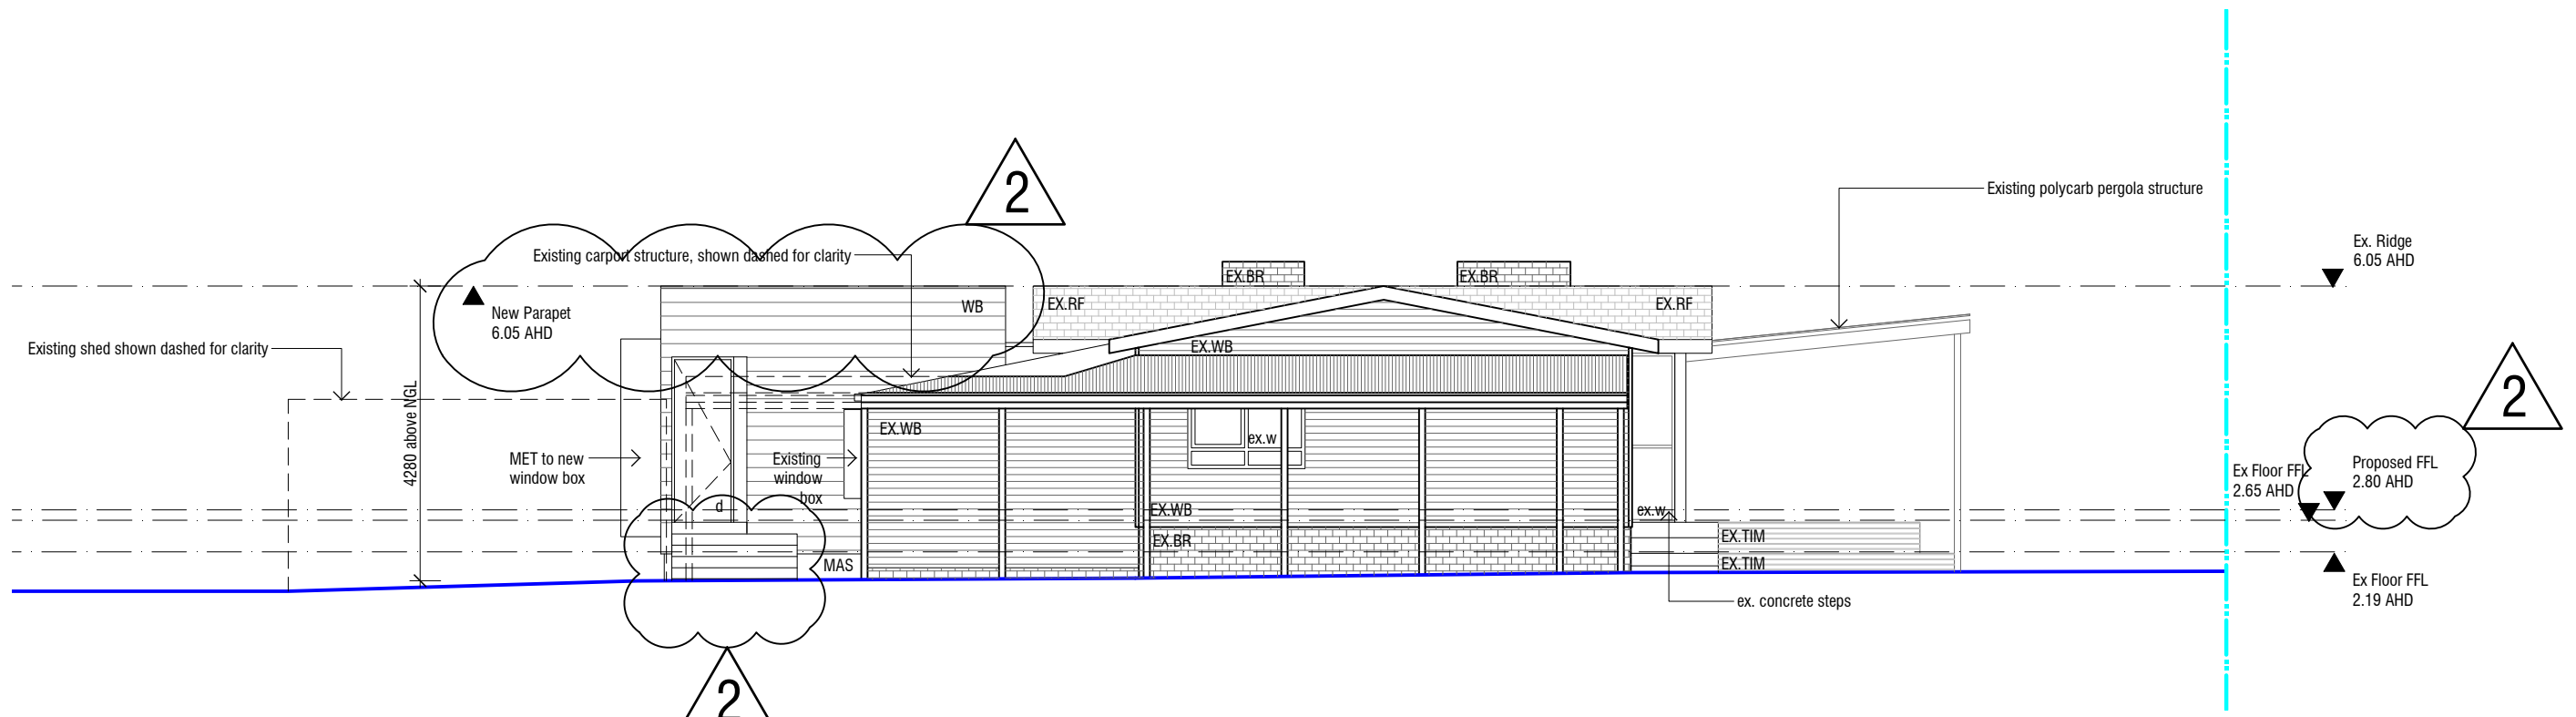

PROPOSED SOUTHEAST ELEVATION
 1:100

GENERAL NOTES
 These drawings are to be read in conjunction with the specifications, structural engineers drawings and computations, geotechnical site investigation report and any other written instructions and drawings by other consultants.
 All work carried out is to comply with the BCA, Australian Standards, Local Authority and all Relevant Authorities Regulations, Statutory Requirements and By-laws.

Rev	Date	Description	Initial	Checked
02	10/07/2024	RFI Response	GA	AA
01	14/06/2024	Planning Application	GA	AA

4 PYBUS ST, SNUG
 RACHEL AVERY & GARRETT HUSTON
 Proposed Elevations

Check all dimensions and site conditions prior to commencement of any work, the purchase or ordering of any materials, fittings, plant, services or equipment and the preparation of shop drawings and/or the fabrication of any components.
 All drawings to be read in conjunction with all architectural documents and all other consultants documents.
 Do not scale drawings - refer to figured dimensions only. Any discrepancies shall immediately be referred to the architect for clarification.
 All drawings may not be reproduced or distributed without prior permission from the architect.

Scale	1:100		
Drawn	GA	Checked	AA
Project No.	2302		
Status	Planning Application		
Plot Date			
Plot File			
Drawing No.	DA12	[Revision]	02

ANCHER ARCHITECTURE OFFICE

32/6 Reid St
 Fitzroy North VIC 3068
 M 0428 444 485
 email:
 anna@ancherao.com.au

36 Frankston St
 Reservoir VIC 3073
 M 0400 183 237
 email:
 garth@ancherao.com.au

Kingborough Council

Development Application: DA-2024-198

Plan Reference No: P2

Date Received: 11/7/2024

Date placed on Public Exhibition: 20/7/2024




WB - Weatherboard wall cladding, colour to match existing weatherboard cladding (White)



MAS - Bagged masonry, natural grey



TIM - Natural timber decking/cladding, oil finish

 

MET - Flat steel cladding, paint finish (White)



RF1 - Colourbond metal roof sheeting, colour: Surfsmist

GENERAL NOTES
 These drawings are to be read in conjunction with the specifications, structural engineers drawings and computations, geotechnical site investigation report and any other written instructions and drawings by other consultants.
 All work carried out is to comply with the BCA, Australian Standards, Local Authority and all Relevant Authorities Regulations, Statutory Requirements and By-laws.


Rev	Date	Description	Initial	Checked
01	14/06/2024	Planning Application	GA	AA

4 PYBUS ST, SNUG
 RACHEL AVERY & GARRETT HUSTON

Material Schedule

Check all dimensions and site conditions prior to commencement of any work, the purchase or ordering of any materials, fittings, plant, services or equipment and the preparation of shop drawings and/or the fabrication of any components.
 All drawings to be read in conjunction with all architectural documents and all other consultants documents.
 Do not scale drawings - refer to figured dimensions only. Any discrepancies shall immediately be referred to the architect for clarification.
 All drawings may not be reproduced or distributed without prior permission from the architect.

Scale	1.100
Drawn	GA Checked AA
Project No.	2302
Status	Planning Application
Plot Date	
Plot File	
Drawing No.	DA13 [Revision]
	01

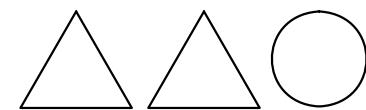

ANCHER ARCHITECTURE OFFICE

32/6 Reid St
 Fitzroy North VIC 3068
 M 0428 444 485
 email:
 anna@ancherao.com.au

36 Frankston St
 Reservoir VIC 3073
 M 0400 183 237
 email:
 garth@ancherao.com.au


Kingborough Council

Development Application: DA-2024-198

Plan Reference No: P2

Date Received: 11/7/2024

Date placed on Public Exhibition: 20/7/2024

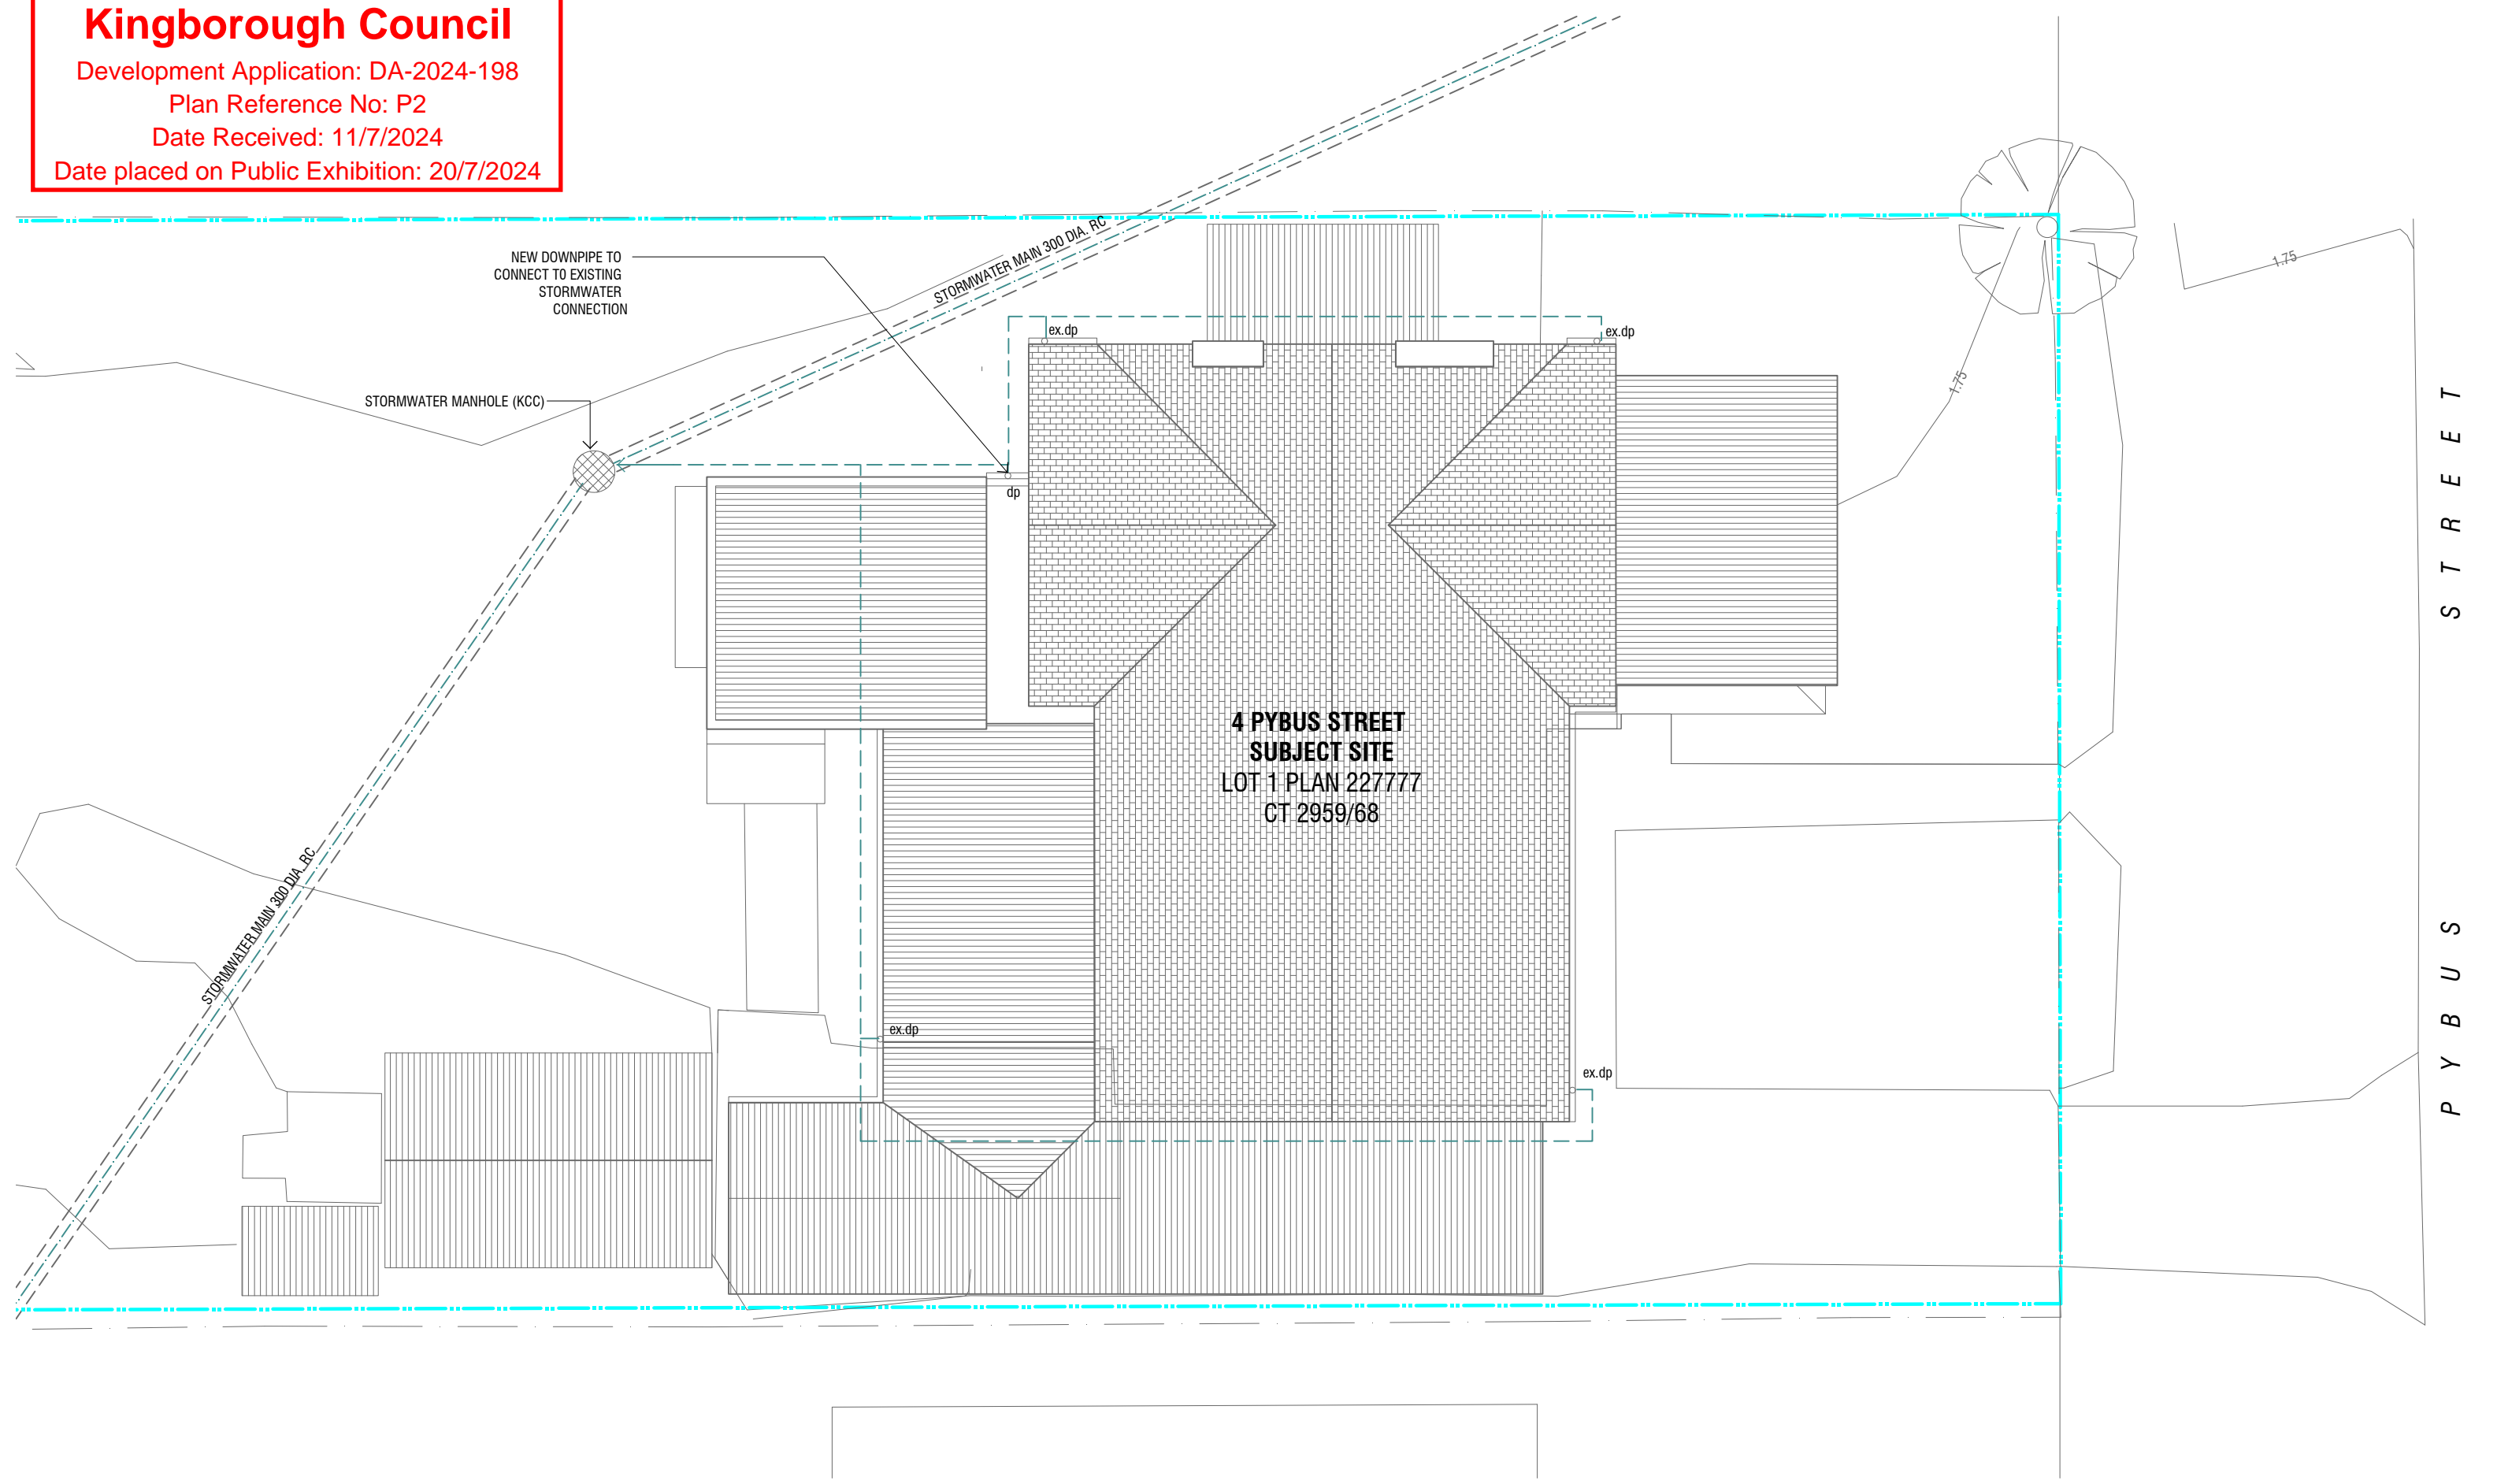

GENERAL NOTES

These drawings are to be read in conjunction with the specifications, structural engineers drawings and computations, geotechnical site investigation report and any other written instructions and drawings by other consultants.

All work carried out is to comply with the BCA, Australian Standards, Local Authority and all Relevant Authorities Regulations, Statutory Requirements and By-laws.

Rev	Date	Description	Initial	Checked
01	14/06/2024	Planning Application	GA	AA

4 PYBUS ST, SNUG
RACHEL AVERY & GARRETT HUSTON

Proposed Stormwater Site Plan



Check all dimensions and site conditions prior to commencement of any work, the purchase or ordering of any materials, fittings, plant, services or equipment and the preparation of shop drawings and/or the fabrication of any components.
All drawings to be read in conjunction with all architectural documents and all other consultants documents.
Do not scale drawings - refer to figured dimensions only. Any discrepancies shall immediately be referred to the architect for clarification.
All drawings may not be reproduced or distributed without prior permission from the architect.

Scale	1.100
Drawn	GA
Checked	AA
Project No.	2302
Status	Planning Application
Plot Date	
Plot File	
Drawing No.	DA14
[Revision]	01



ANCHER ARCHITECTURE OFFICE

32/6 Reid St
Fitzroy North VIC 3068
M 0428 444 485
email:
anna@ancherao.com.au

36 Frankston St
Reservoir VIC 3073
M 0400 183 237
email:
garth@ancherao.com.au