



Map 1 of 37

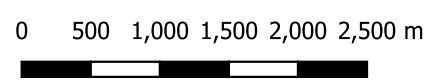


Scale: 1:55000 when printed at A3
 Coordinate system: GDA94 MGA Zone 55
 Planning data from Kingborough Council
 Base topographic data from the LIST © State of Tasmania
 Print Date: 5.9.2024 Cadastre Date: 20.8.2024


| | |
|---|---------------------------------|
| Electricity Transmission Infrastructure Protection Code | Substation facility |
| Communications station buffer area | Substation facility buffer area |
| Electricity transmission corridor | Land parcels |
| Inner protection area | LGA Boundary |

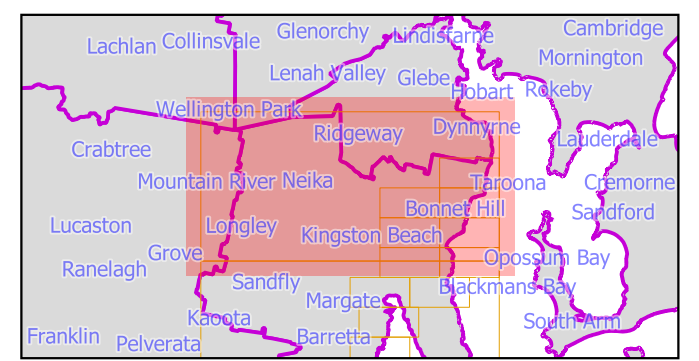

Tasmanian Planning Scheme - Electricity Transmission Infrastructure Protection Code : Kingborough Local Provisions Schedule

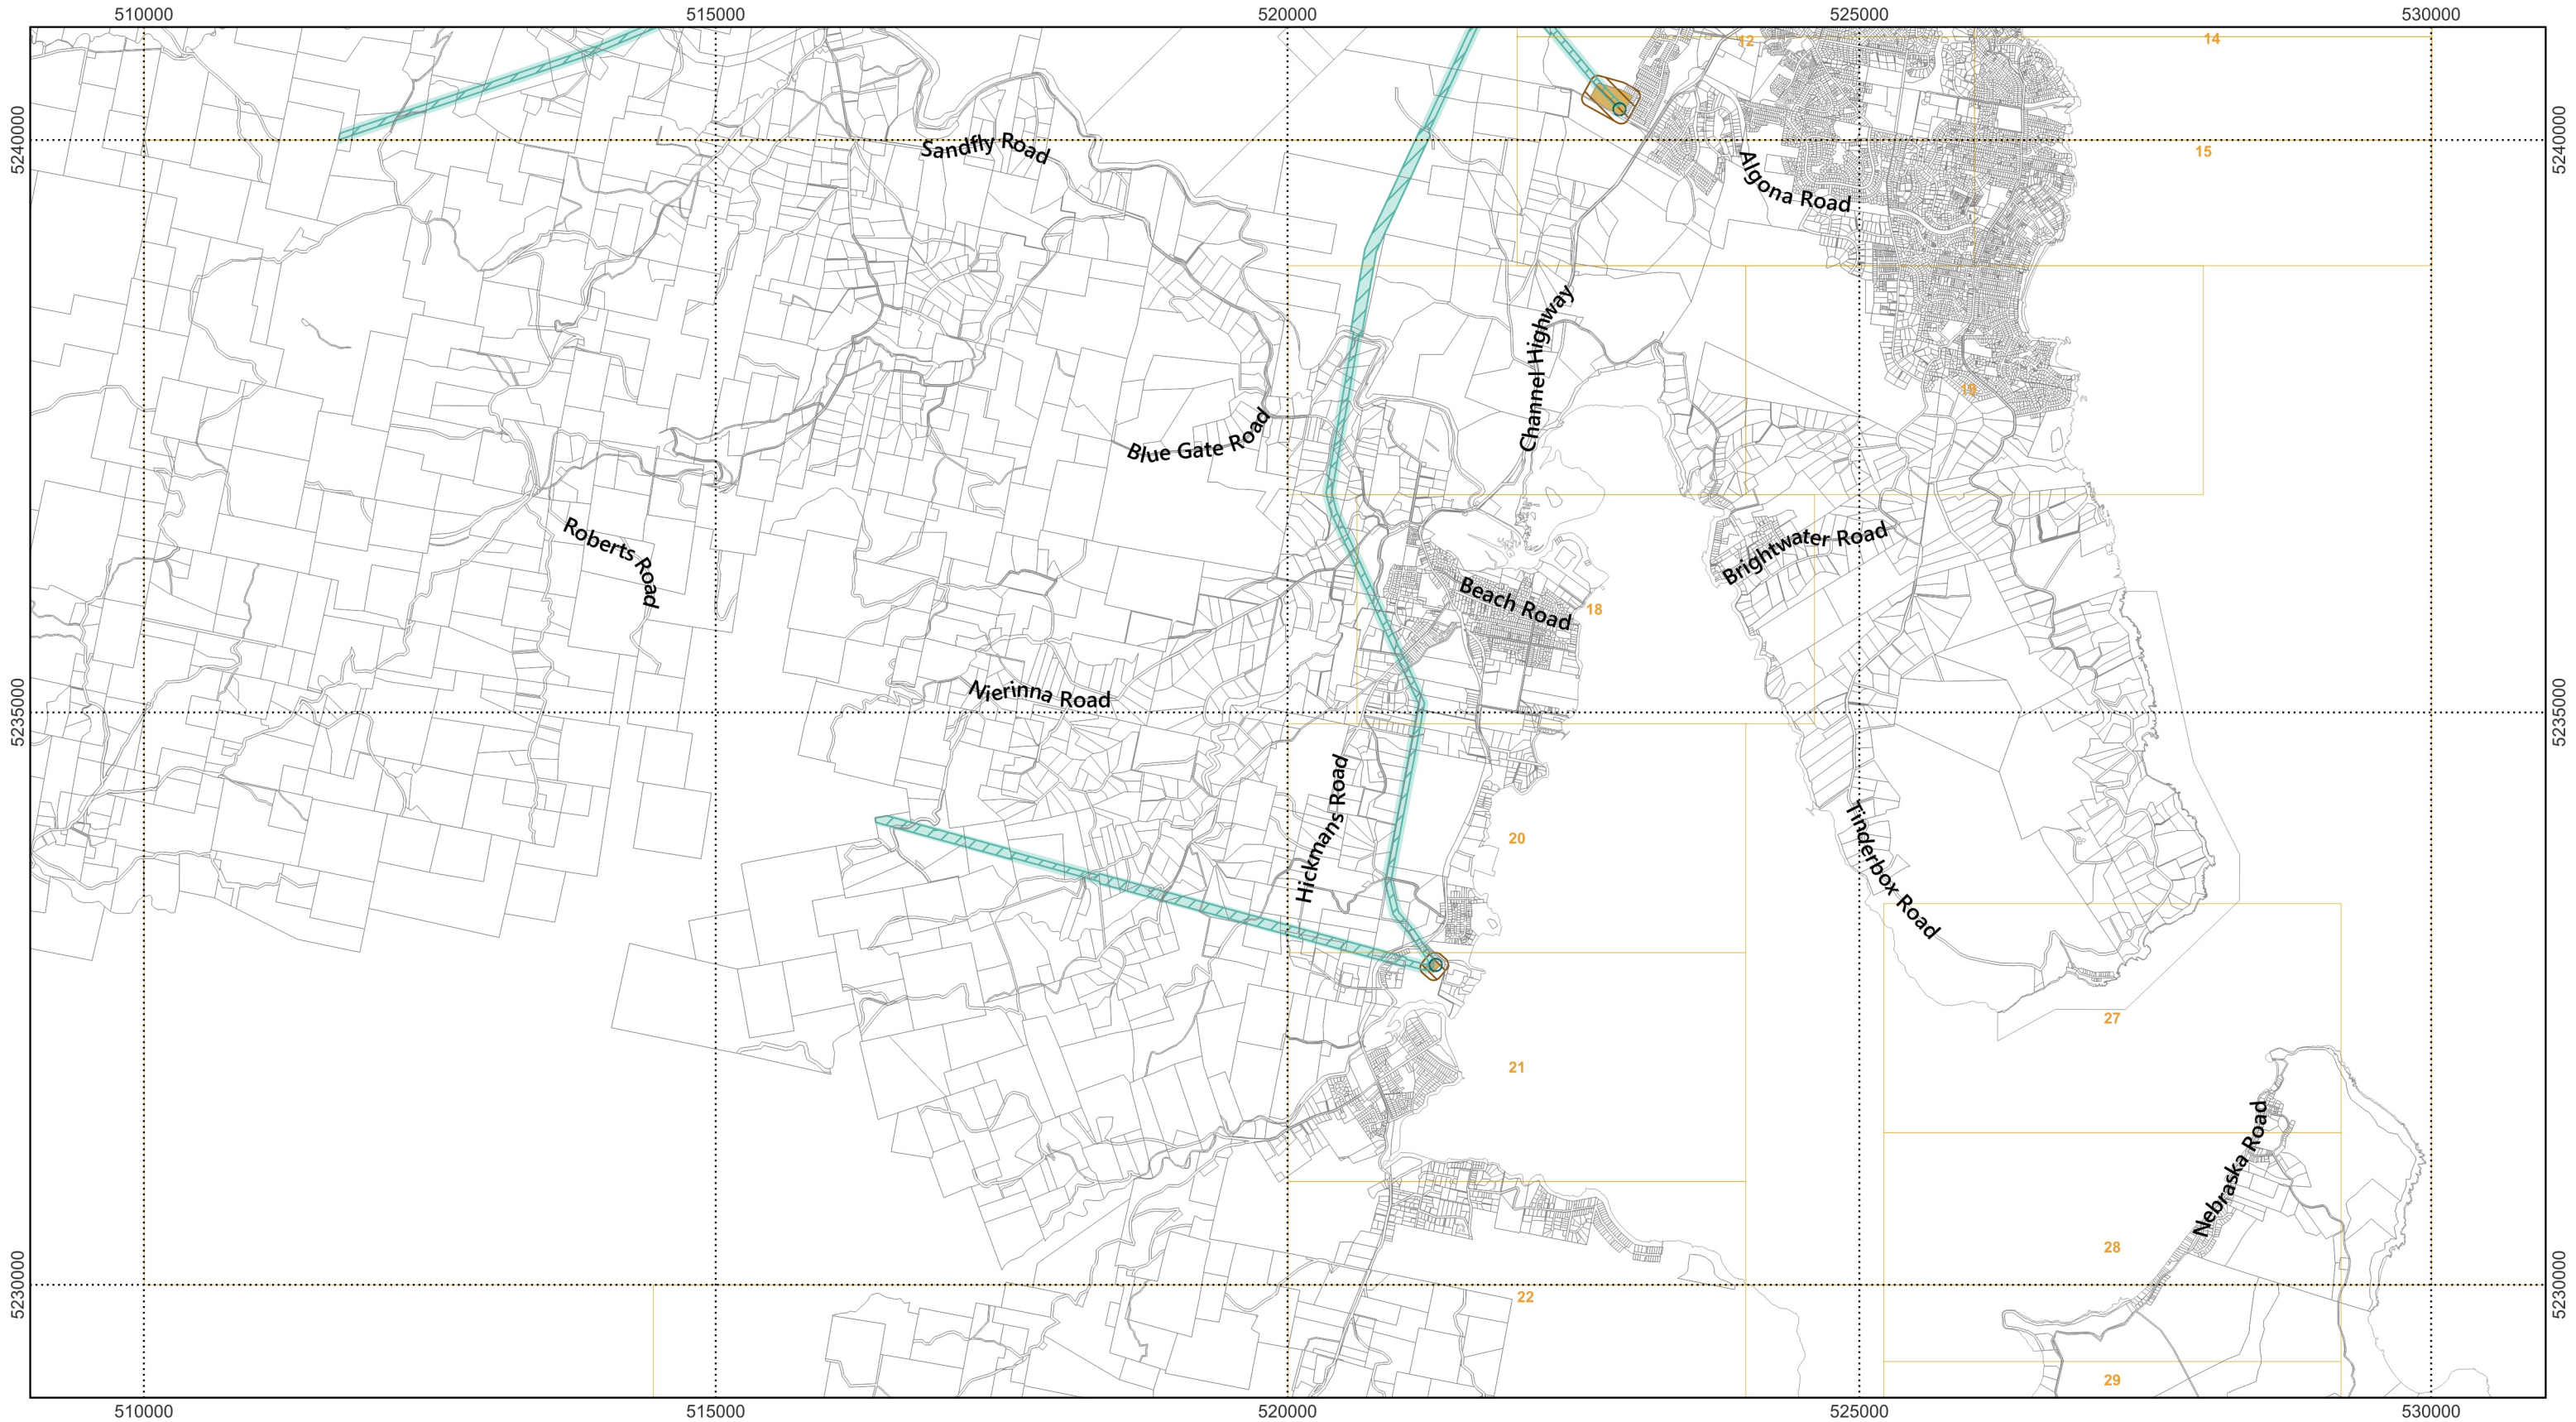


Map 2 of 37

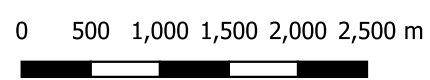

Scale: 1:55000 when printed at A3
 Coordinate system: GDA94 MGA Zone 55
 Planning data from Kingborough Council
 Base topographic data from the LIST © State of Tasmania
 Print Date: 5.9.2024 Cadastre Date: 20.8.2024

| | |
|---|---------------------------------|
| Electricity Transmission Infrastructure Protection Code | Substation facility |
| Communications station buffer area | Substation facility buffer area |
| Electricity transmission corridor | Land parcels |
| Inner protection area | LGA Boundary |

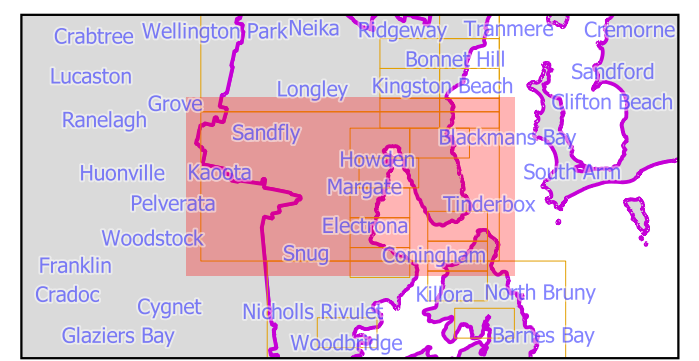

Tasmanian Planning Scheme - Electricity Transmission Infrastructure Protection Code : Kingborough Local Provisions Schedule



| | |
|---|---------------------------------|
| Electricity Transmission Infrastructure Protection Code | Substation facility |
| Communications station buffer area | Substation facility buffer area |
| Electricity transmission corridor | Land parcels |
| Inner protection area | LGA Boundary |


Map 3 of 37

N


0 500 1,000 1,500 2,000 2,500 m

KINGBOROUGH COUNCIL

Scale: 1:55000 when printed at A3
 Coordinate system: GDA94 MGA Zone 55
 Planning data from Kingborough Council
 Base topographic data from the LIST © State of Tasmania
 Print Date: 5.9.2024 Cadastre Date: 20.8.2024

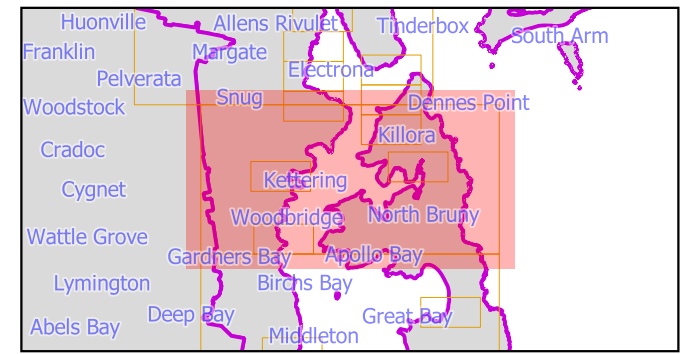


Tasmanian Planning Scheme - Electricity Transmission Infrastructure Protection Code : Kingborough Local Provisions Schedule

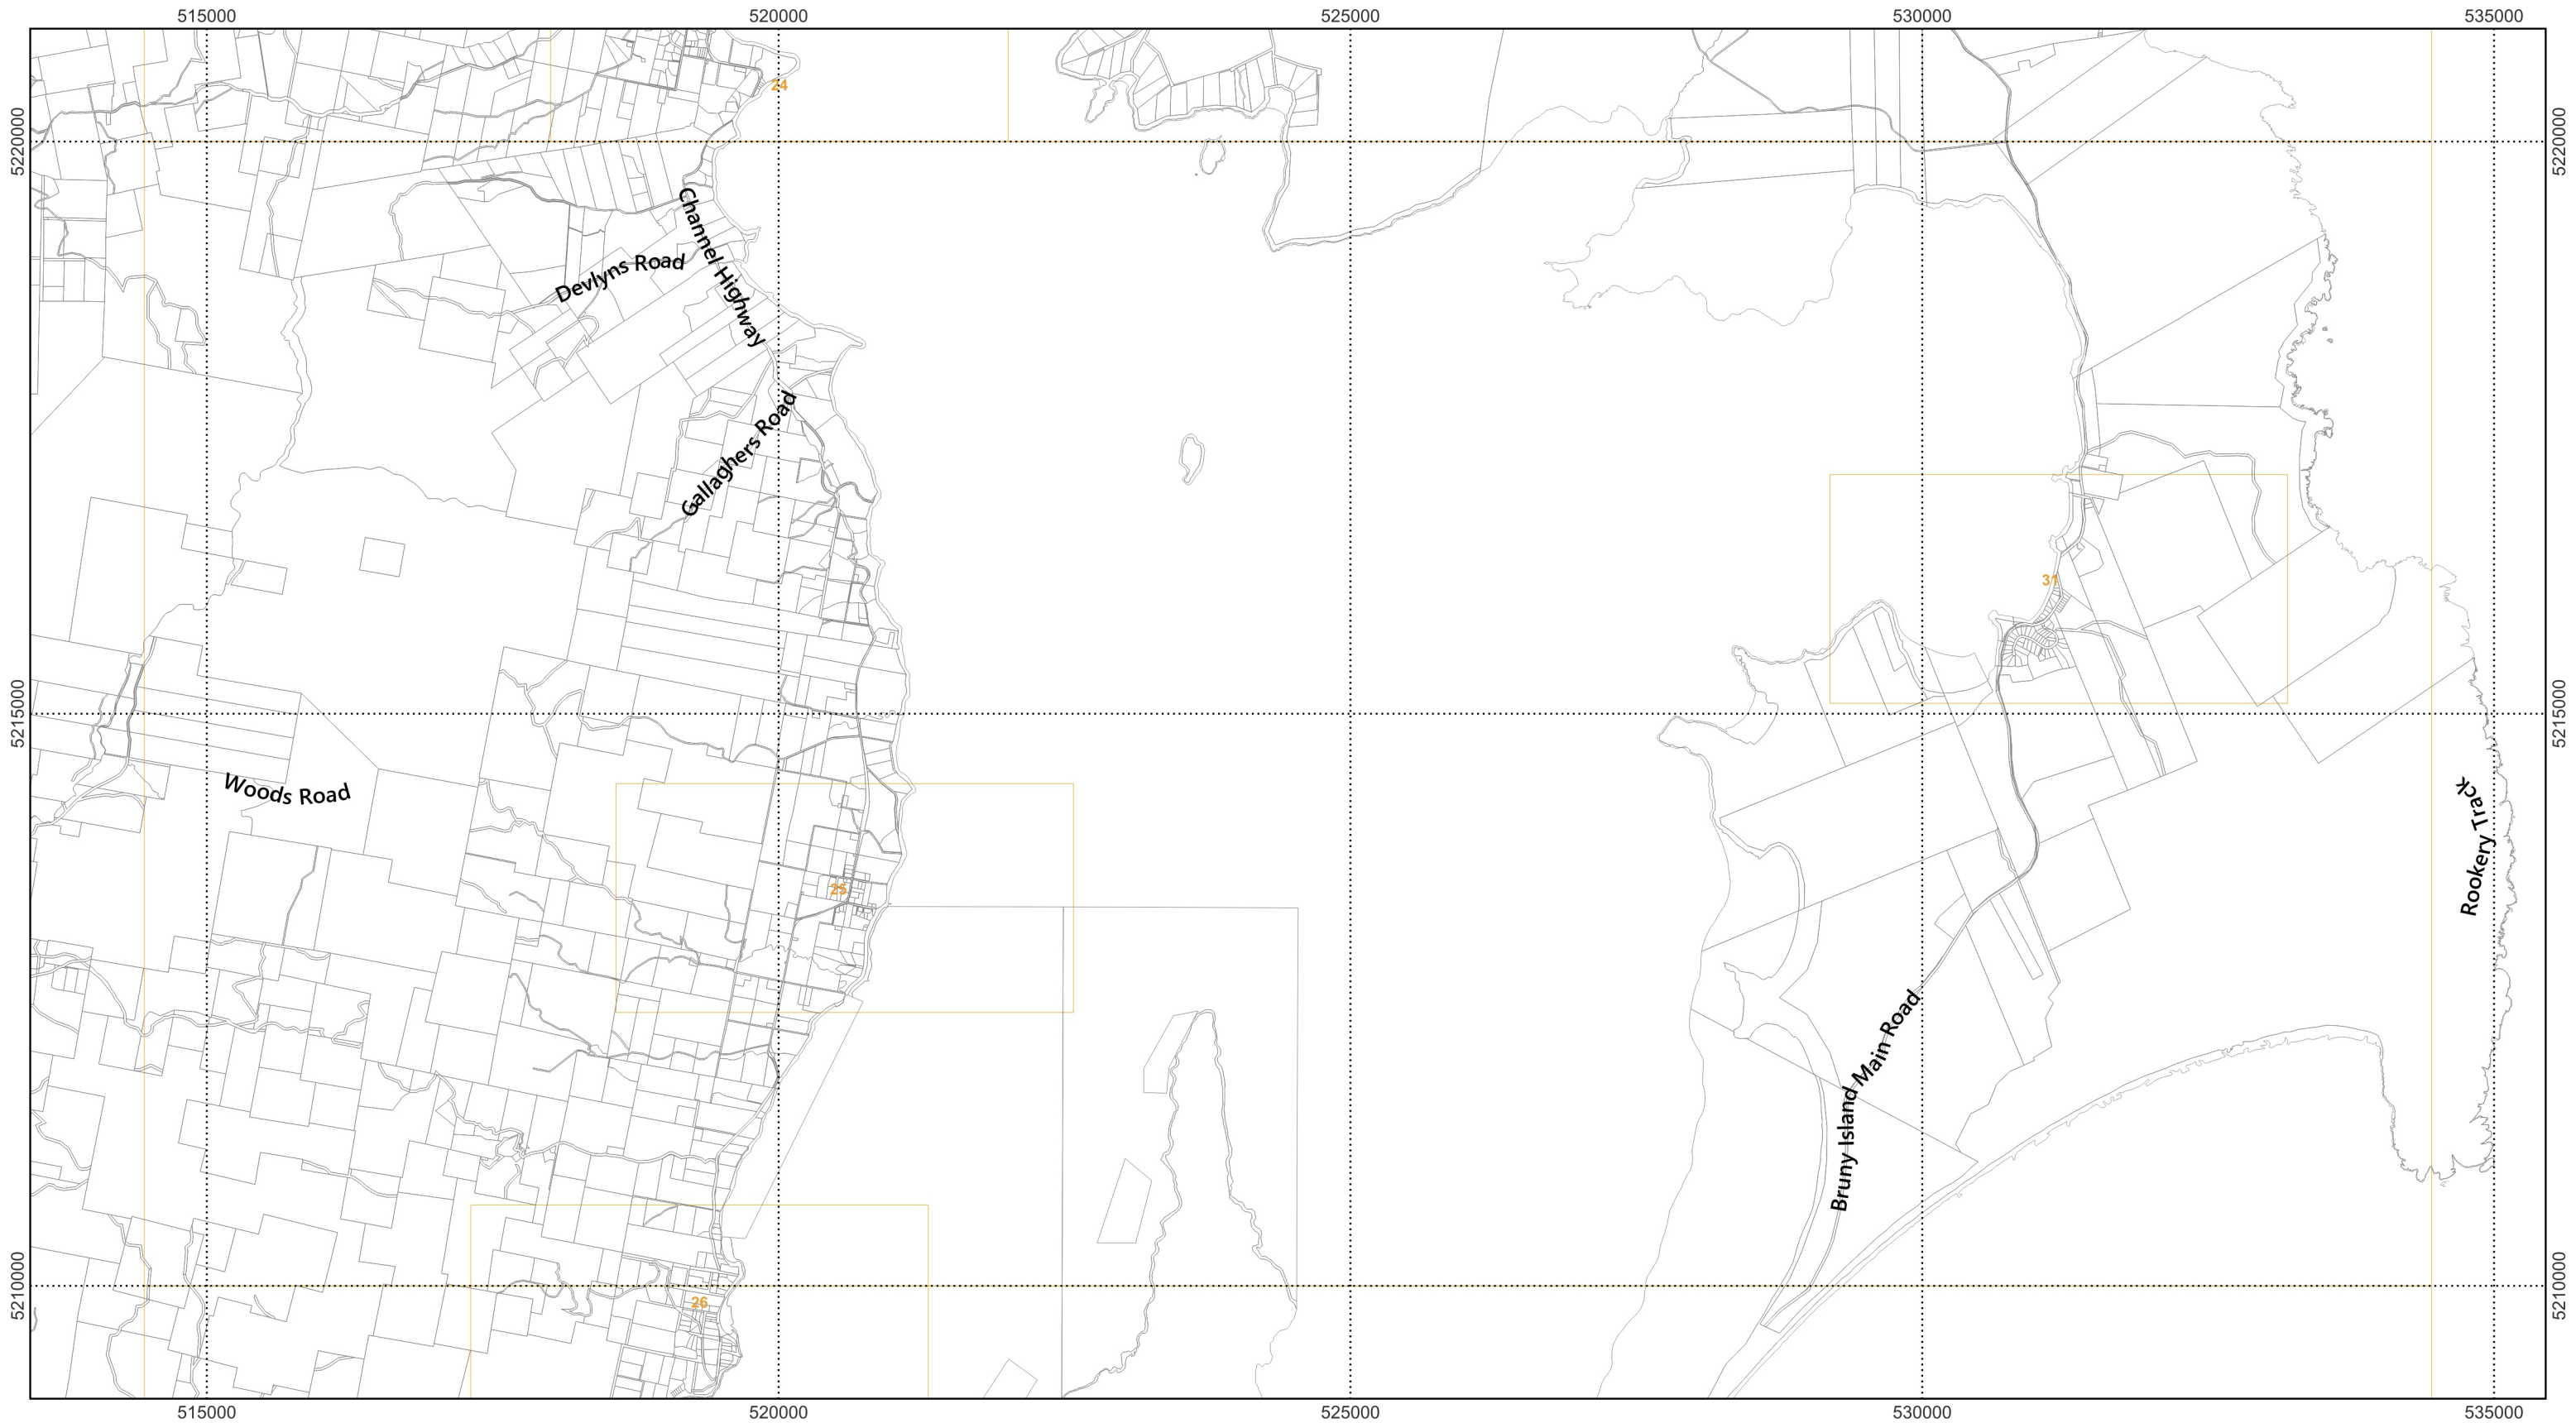


| Electricity Transmission Infrastructure Protection Code | |
|---|------------------------------------|
| | Communications station buffer area |
| | Electricity transmission corridor |
| | Inner protection area |
| | Substation facility |
| | Substation facility buffer area |
| | Land parcels |
| | LGA Boundary |

Map 4 of 37

Scale: 1:55000 when printed at A3
 Coordinate system: GDA94 MGA Zone 55
 Planning data from Kingborough Council
 Base topographic data from the LIST © State of Tasmania
 Print Date: 5.9.2024 Cadastre Date: 20.8.2024

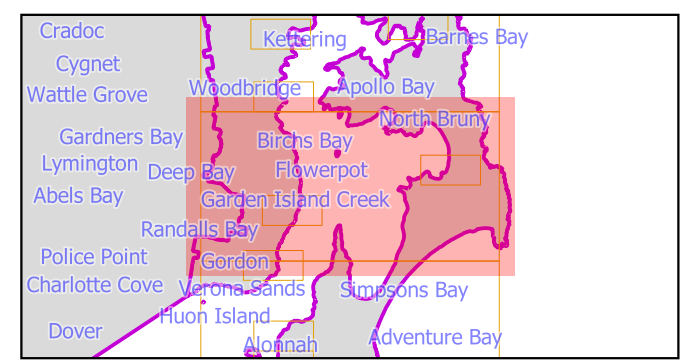

Tasmanian Planning Scheme - Electricity Transmission Infrastructure Protection Code : Kingborough Local Provisions Schedule

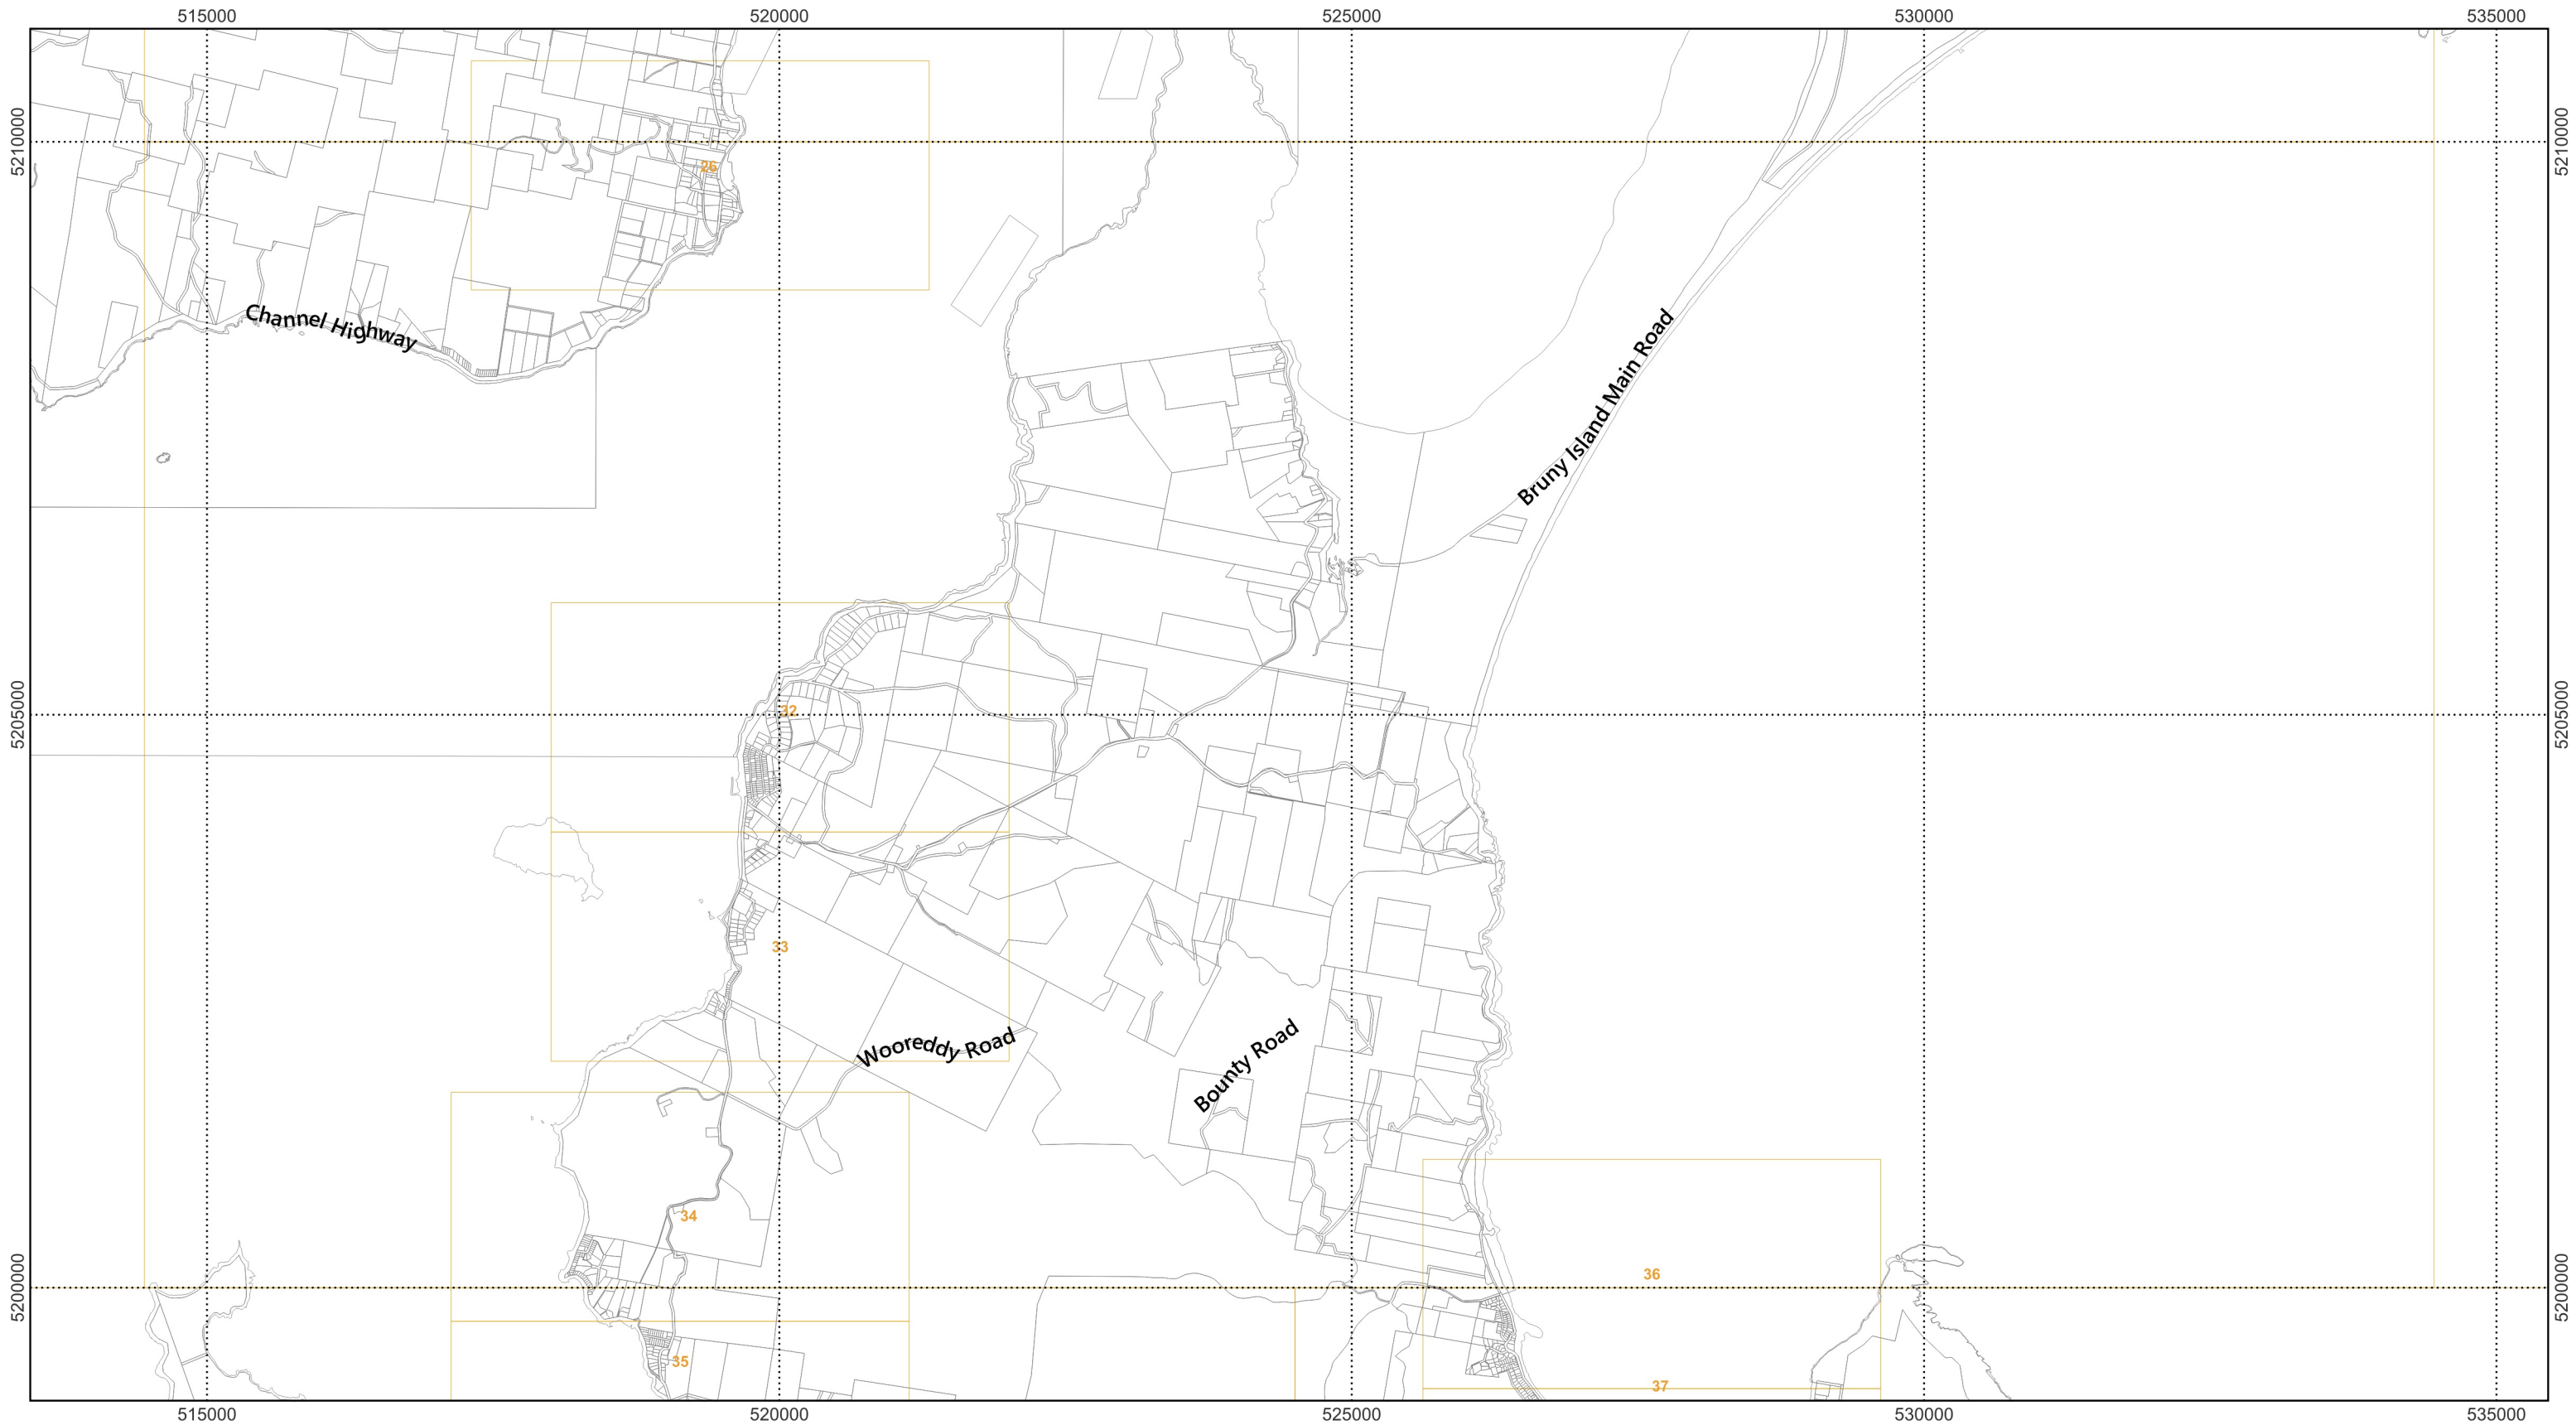

| Electricity Transmission Infrastructure Protection Code | |
|---|------------------------------------|
| | Communications station buffer area |
| | Electricity transmission corridor |
| | Inner protection area |
| | Substation facility |
| | Substation facility buffer area |
| | Land parcels |
| | LGA Boundary |





Map 5 of 37

0 500 1,000 1,500 2,000 2,500 m




Scale: 1:55000 when printed at A3
 Coordinate system: GDA94 MGA Zone 55
 Planning data from Kingborough Council
 Base topographic data from the LIST © State of Tasmania
 Print Date: 5.9.2024 Cadastre Date: 20.8.2024

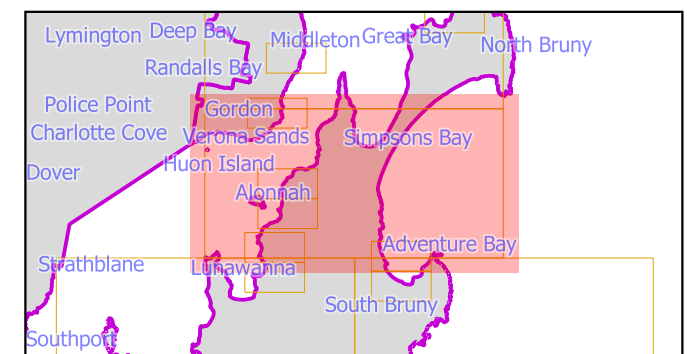

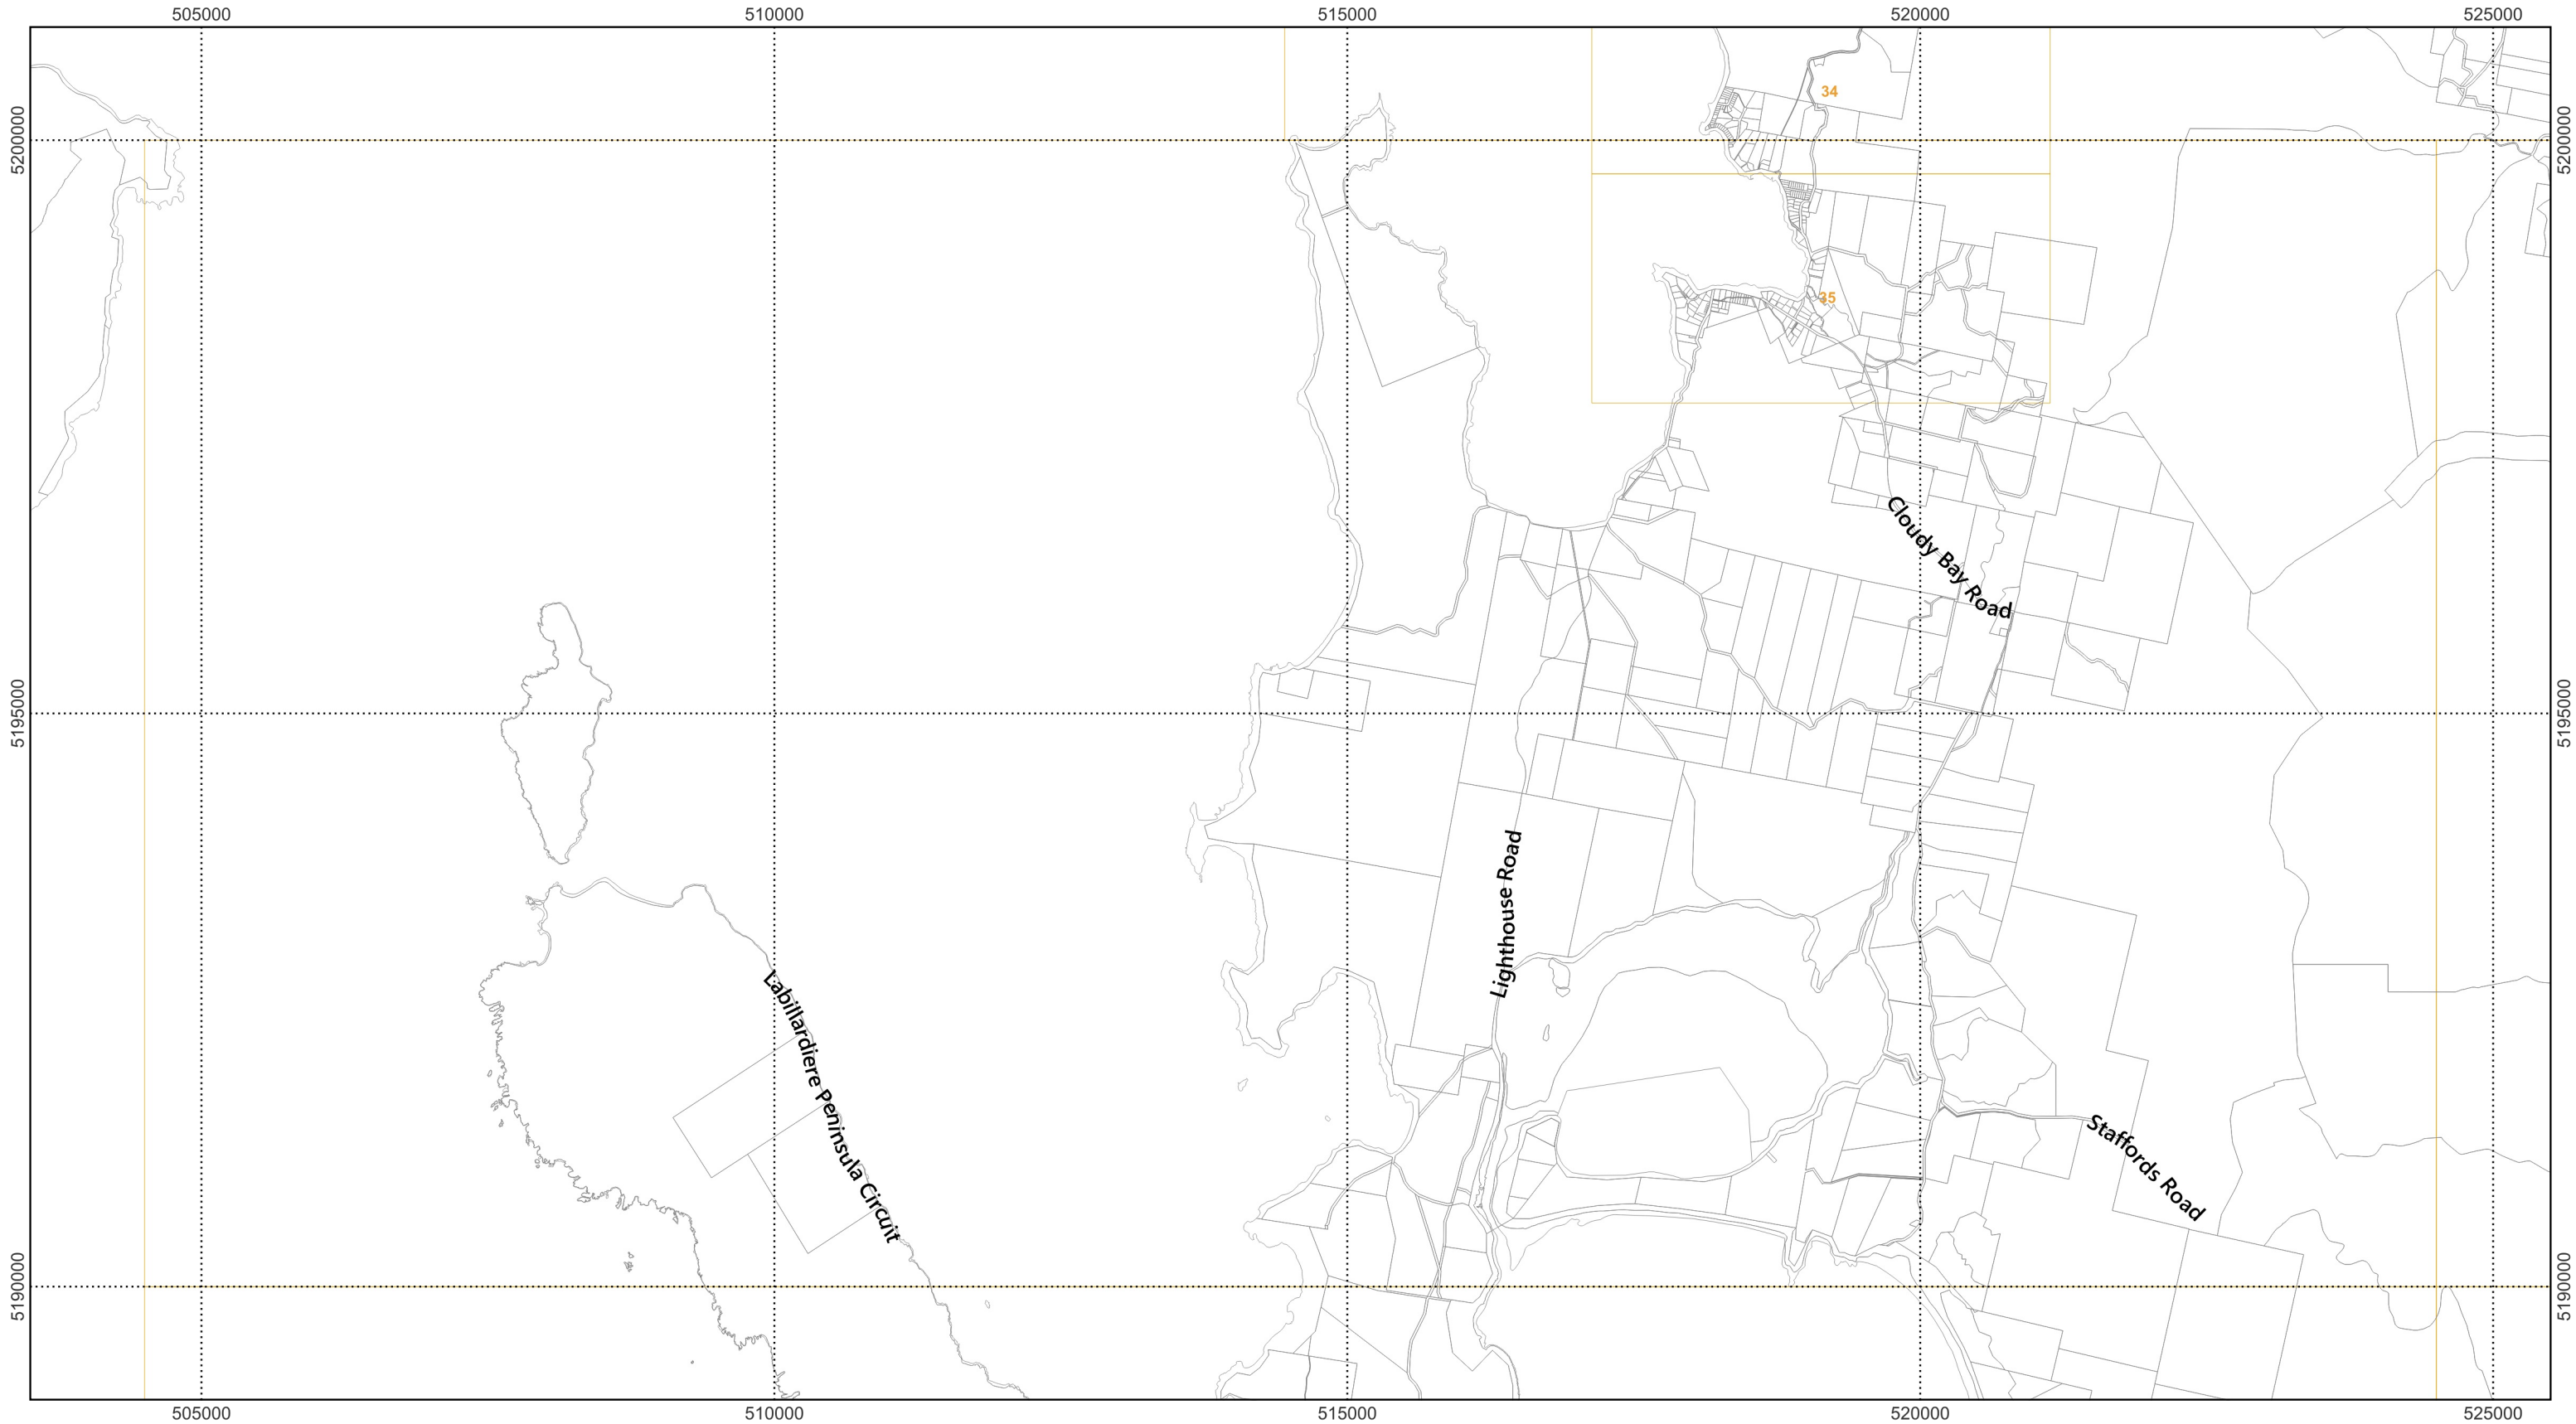



Map 6 of 37

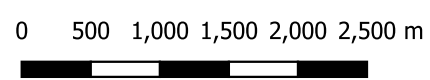

Scale: 1:55000 when printed at A3
 Coordinate system: GDA94 MGA Zone 55
 Planning data from Kingborough Council
 Base topographic data from the LIST © State of Tasmania
 Print Date: 5.9.2024 Cadastre Date: 20.8.2024

| | |
|---|---------------------------------|
| Electricity Transmission Infrastructure Protection Code | Substation facility |
| Communications station buffer area | Substation facility buffer area |
| Electricity transmission corridor | Land parcels |
| Inner protection area | LGA Boundary |

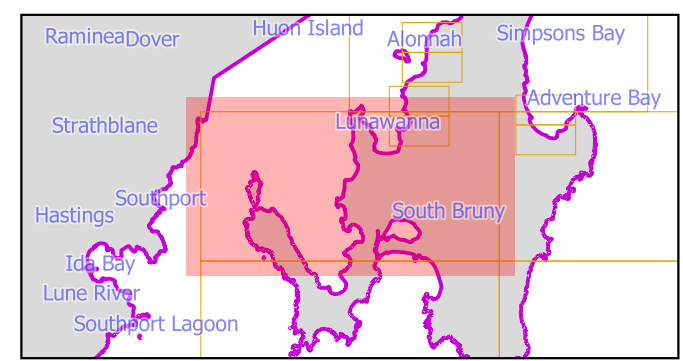

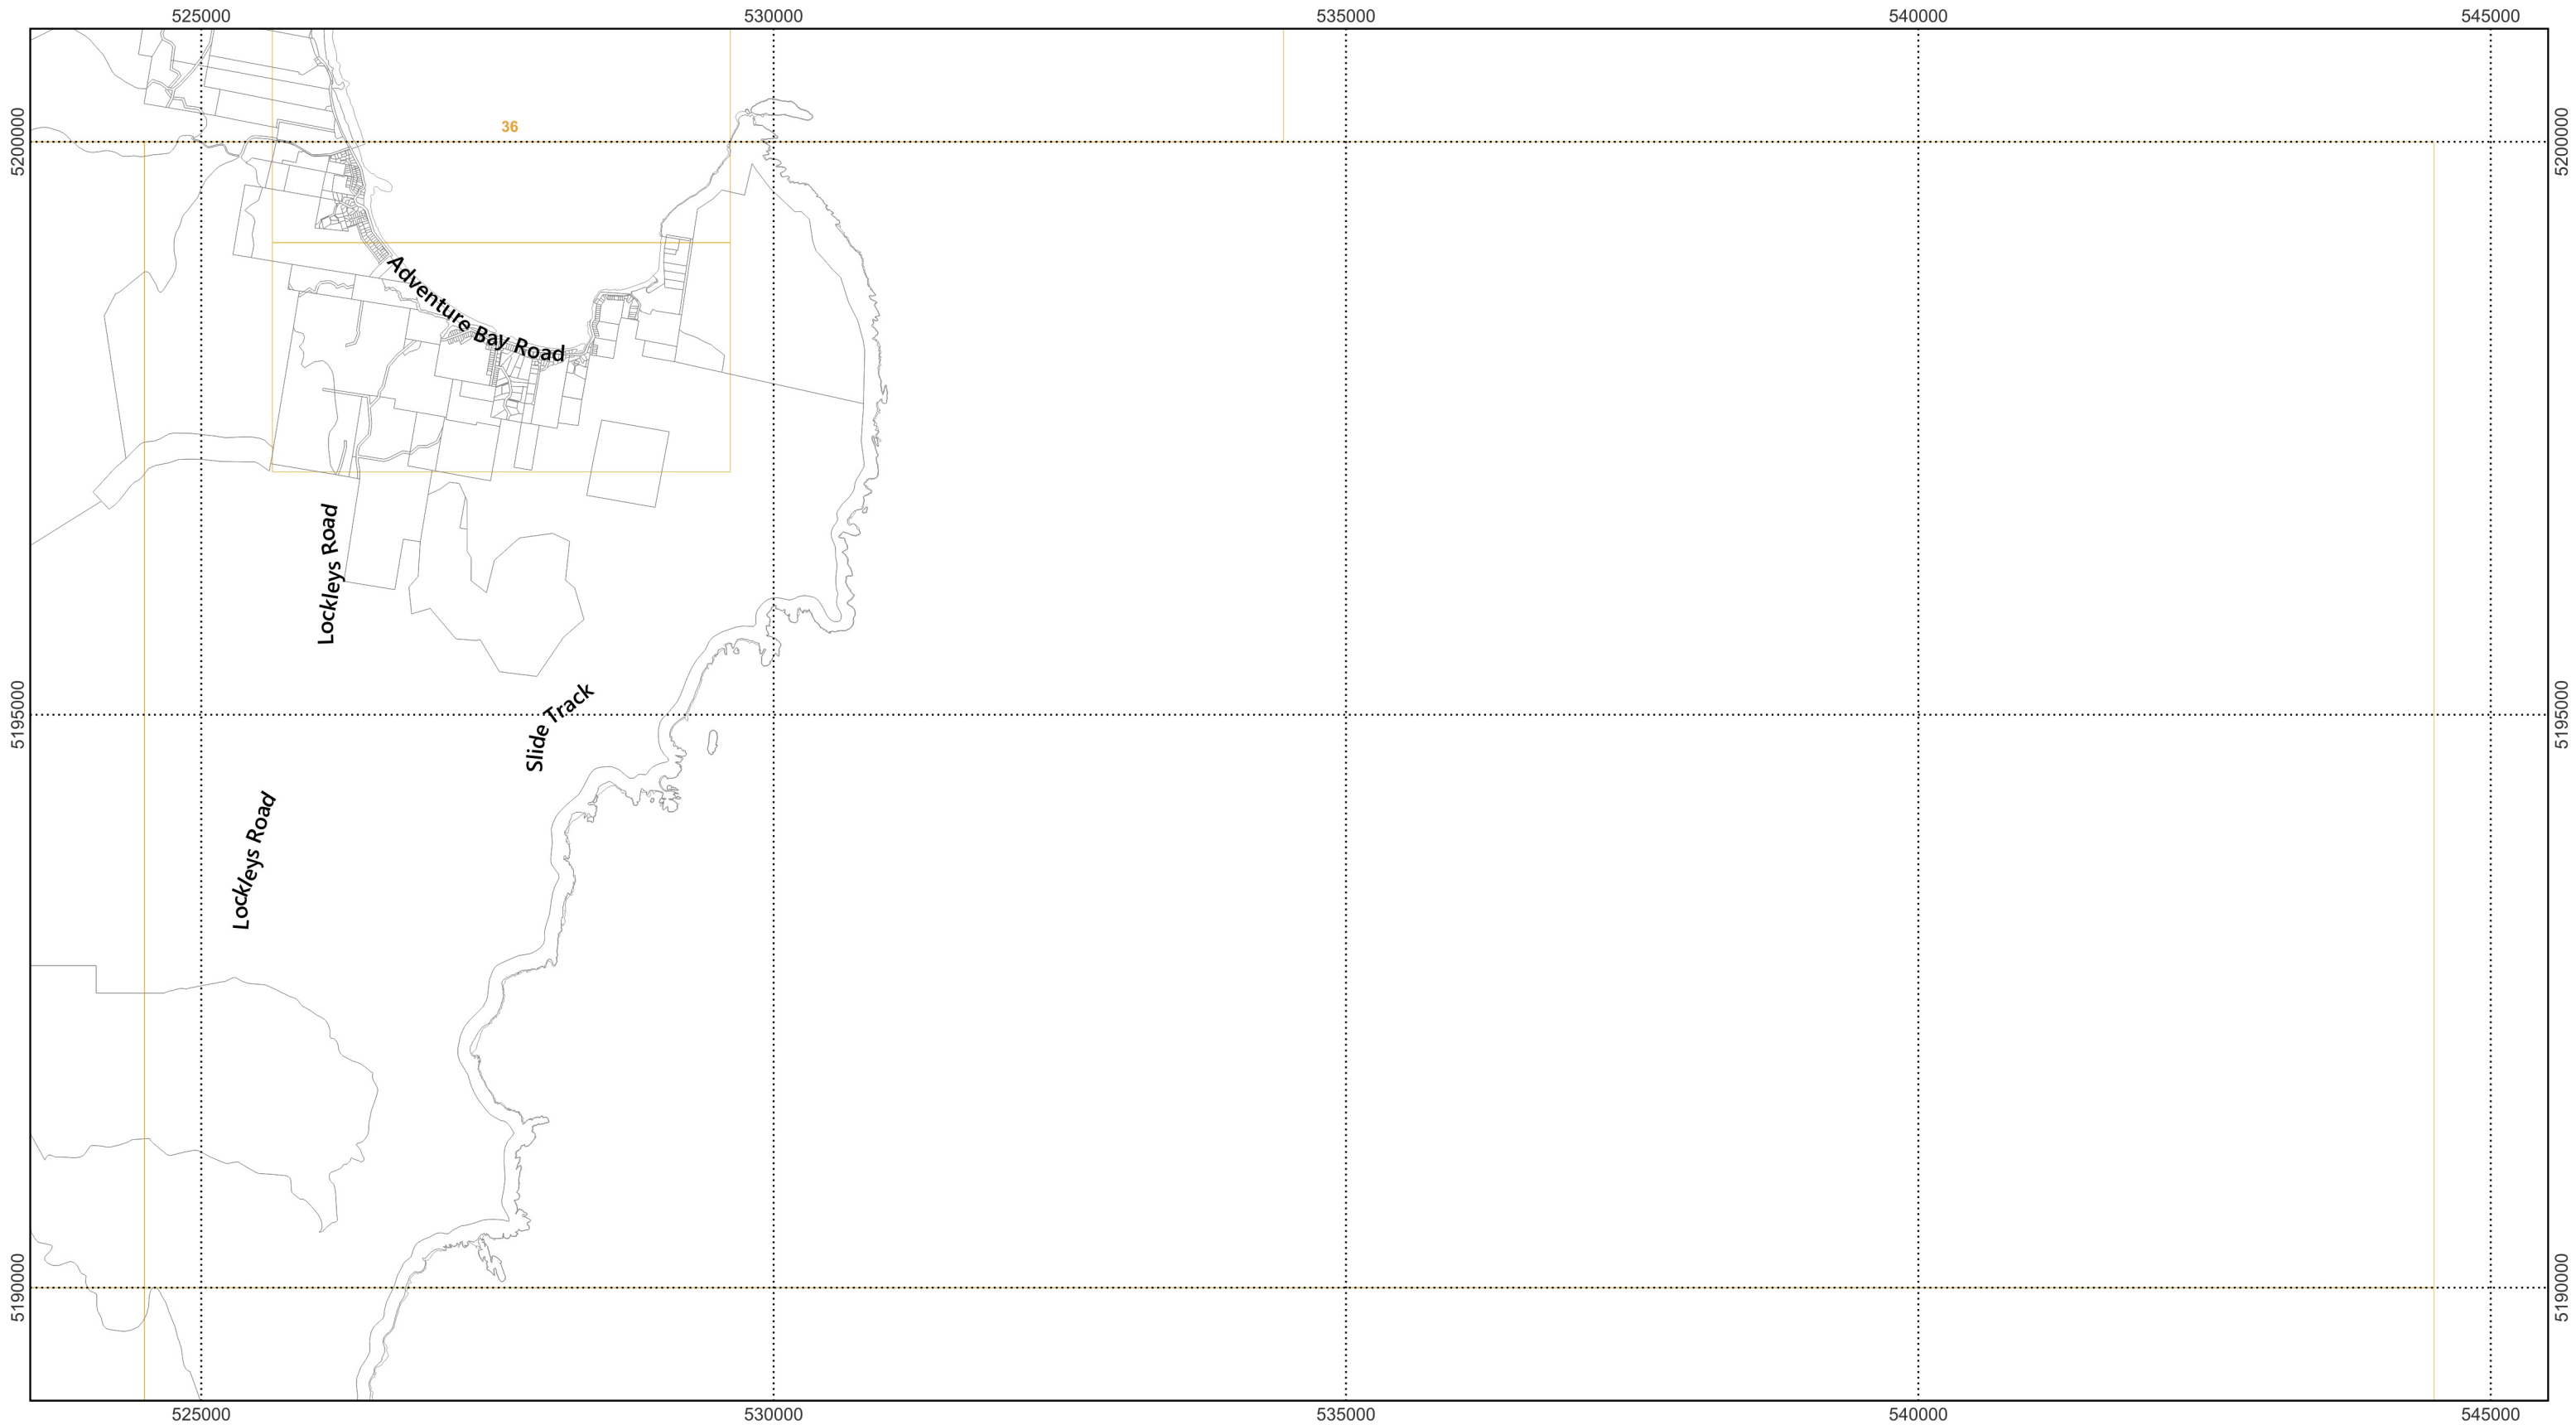

| | |
|---|---------------------------------|
| Electricity Transmission Infrastructure Protection Code | Substation facility |
| Communications station buffer area | Substation facility buffer area |
| Electricity transmission corridor | Land parcels |
| Inner protection area | LGA Boundary |




Map 7 of 37


0 500 1,000 1,500 2,000 2,500 m




Scale: 1:55000 when printed at A3
 Coordinate system: GDA94 MGA Zone 55
 Planning data from Kingborough Council
 Base topographic data from the LIST © State of Tasmania
 Print Date: 5.9.2024 Cadastre Date: 20.8.2024

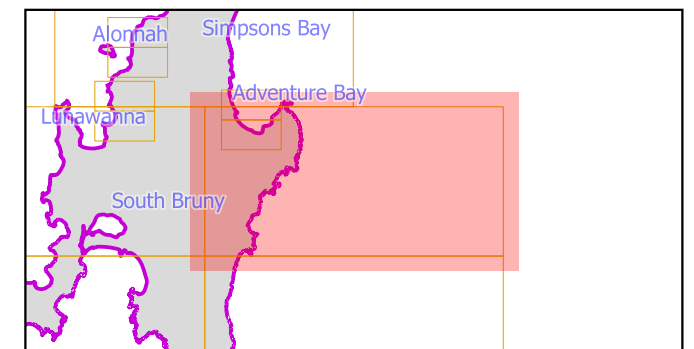

Tasmanian Planning Scheme - Electricity Transmission Infrastructure Protection Code : Kingborough Local Provisions Schedule

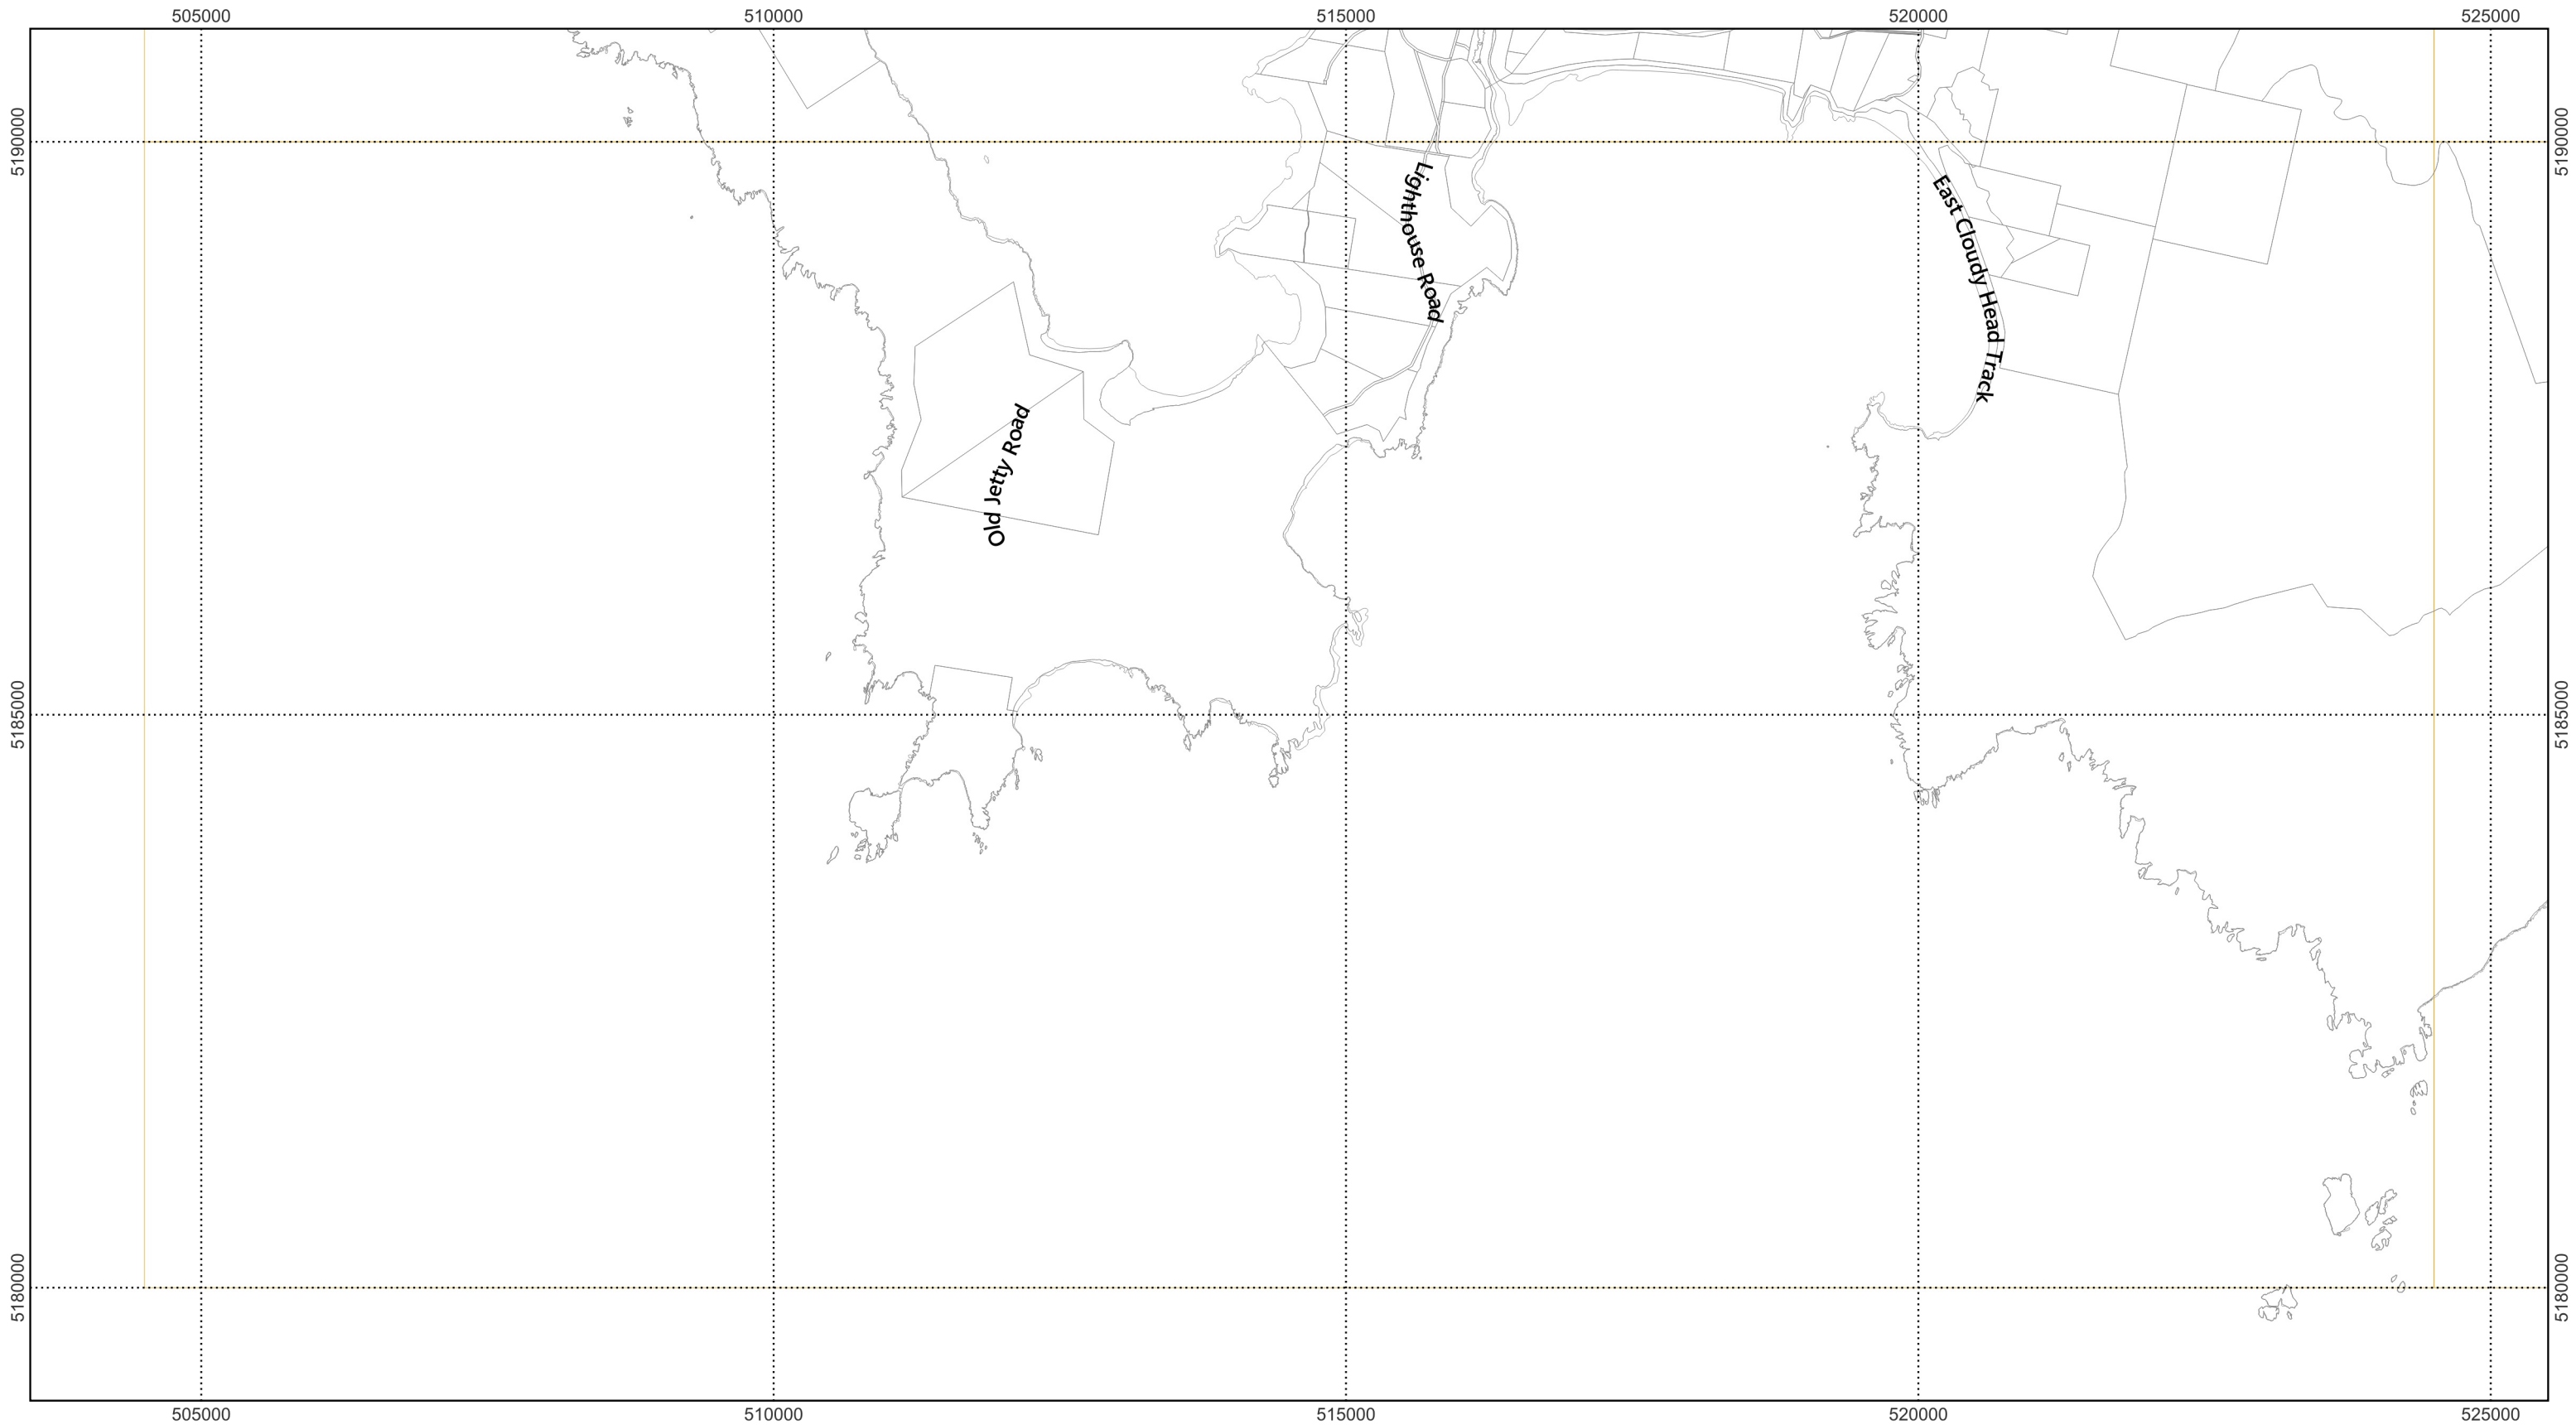


Map 8 of 37

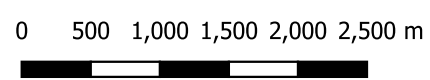


Scale: 1:55000 when printed at A3
 Coordinate system: GDA94 MGA Zone 55
 Planning data from Kingborough Council
 Base topographic data from the LIST © State of Tasmania
 Print Date: 5.9.2024 Cadastre Date: 20.8.2024

| | |
|---|---------------------------------|
| Electricity Transmission Infrastructure Protection Code | Substation facility |
| Communications station buffer area | Substation facility buffer area |
| Electricity transmission corridor | Land parcels |
| Inner protection area | LGA Boundary |

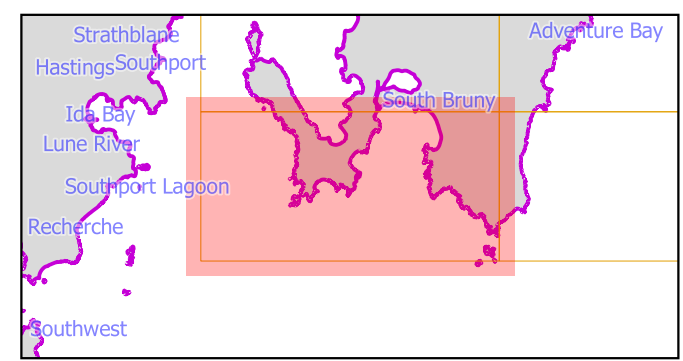


Tasmanian Planning Scheme - Electricity Transmission Infrastructure Protection Code : Kingborough Local Provisions Schedule

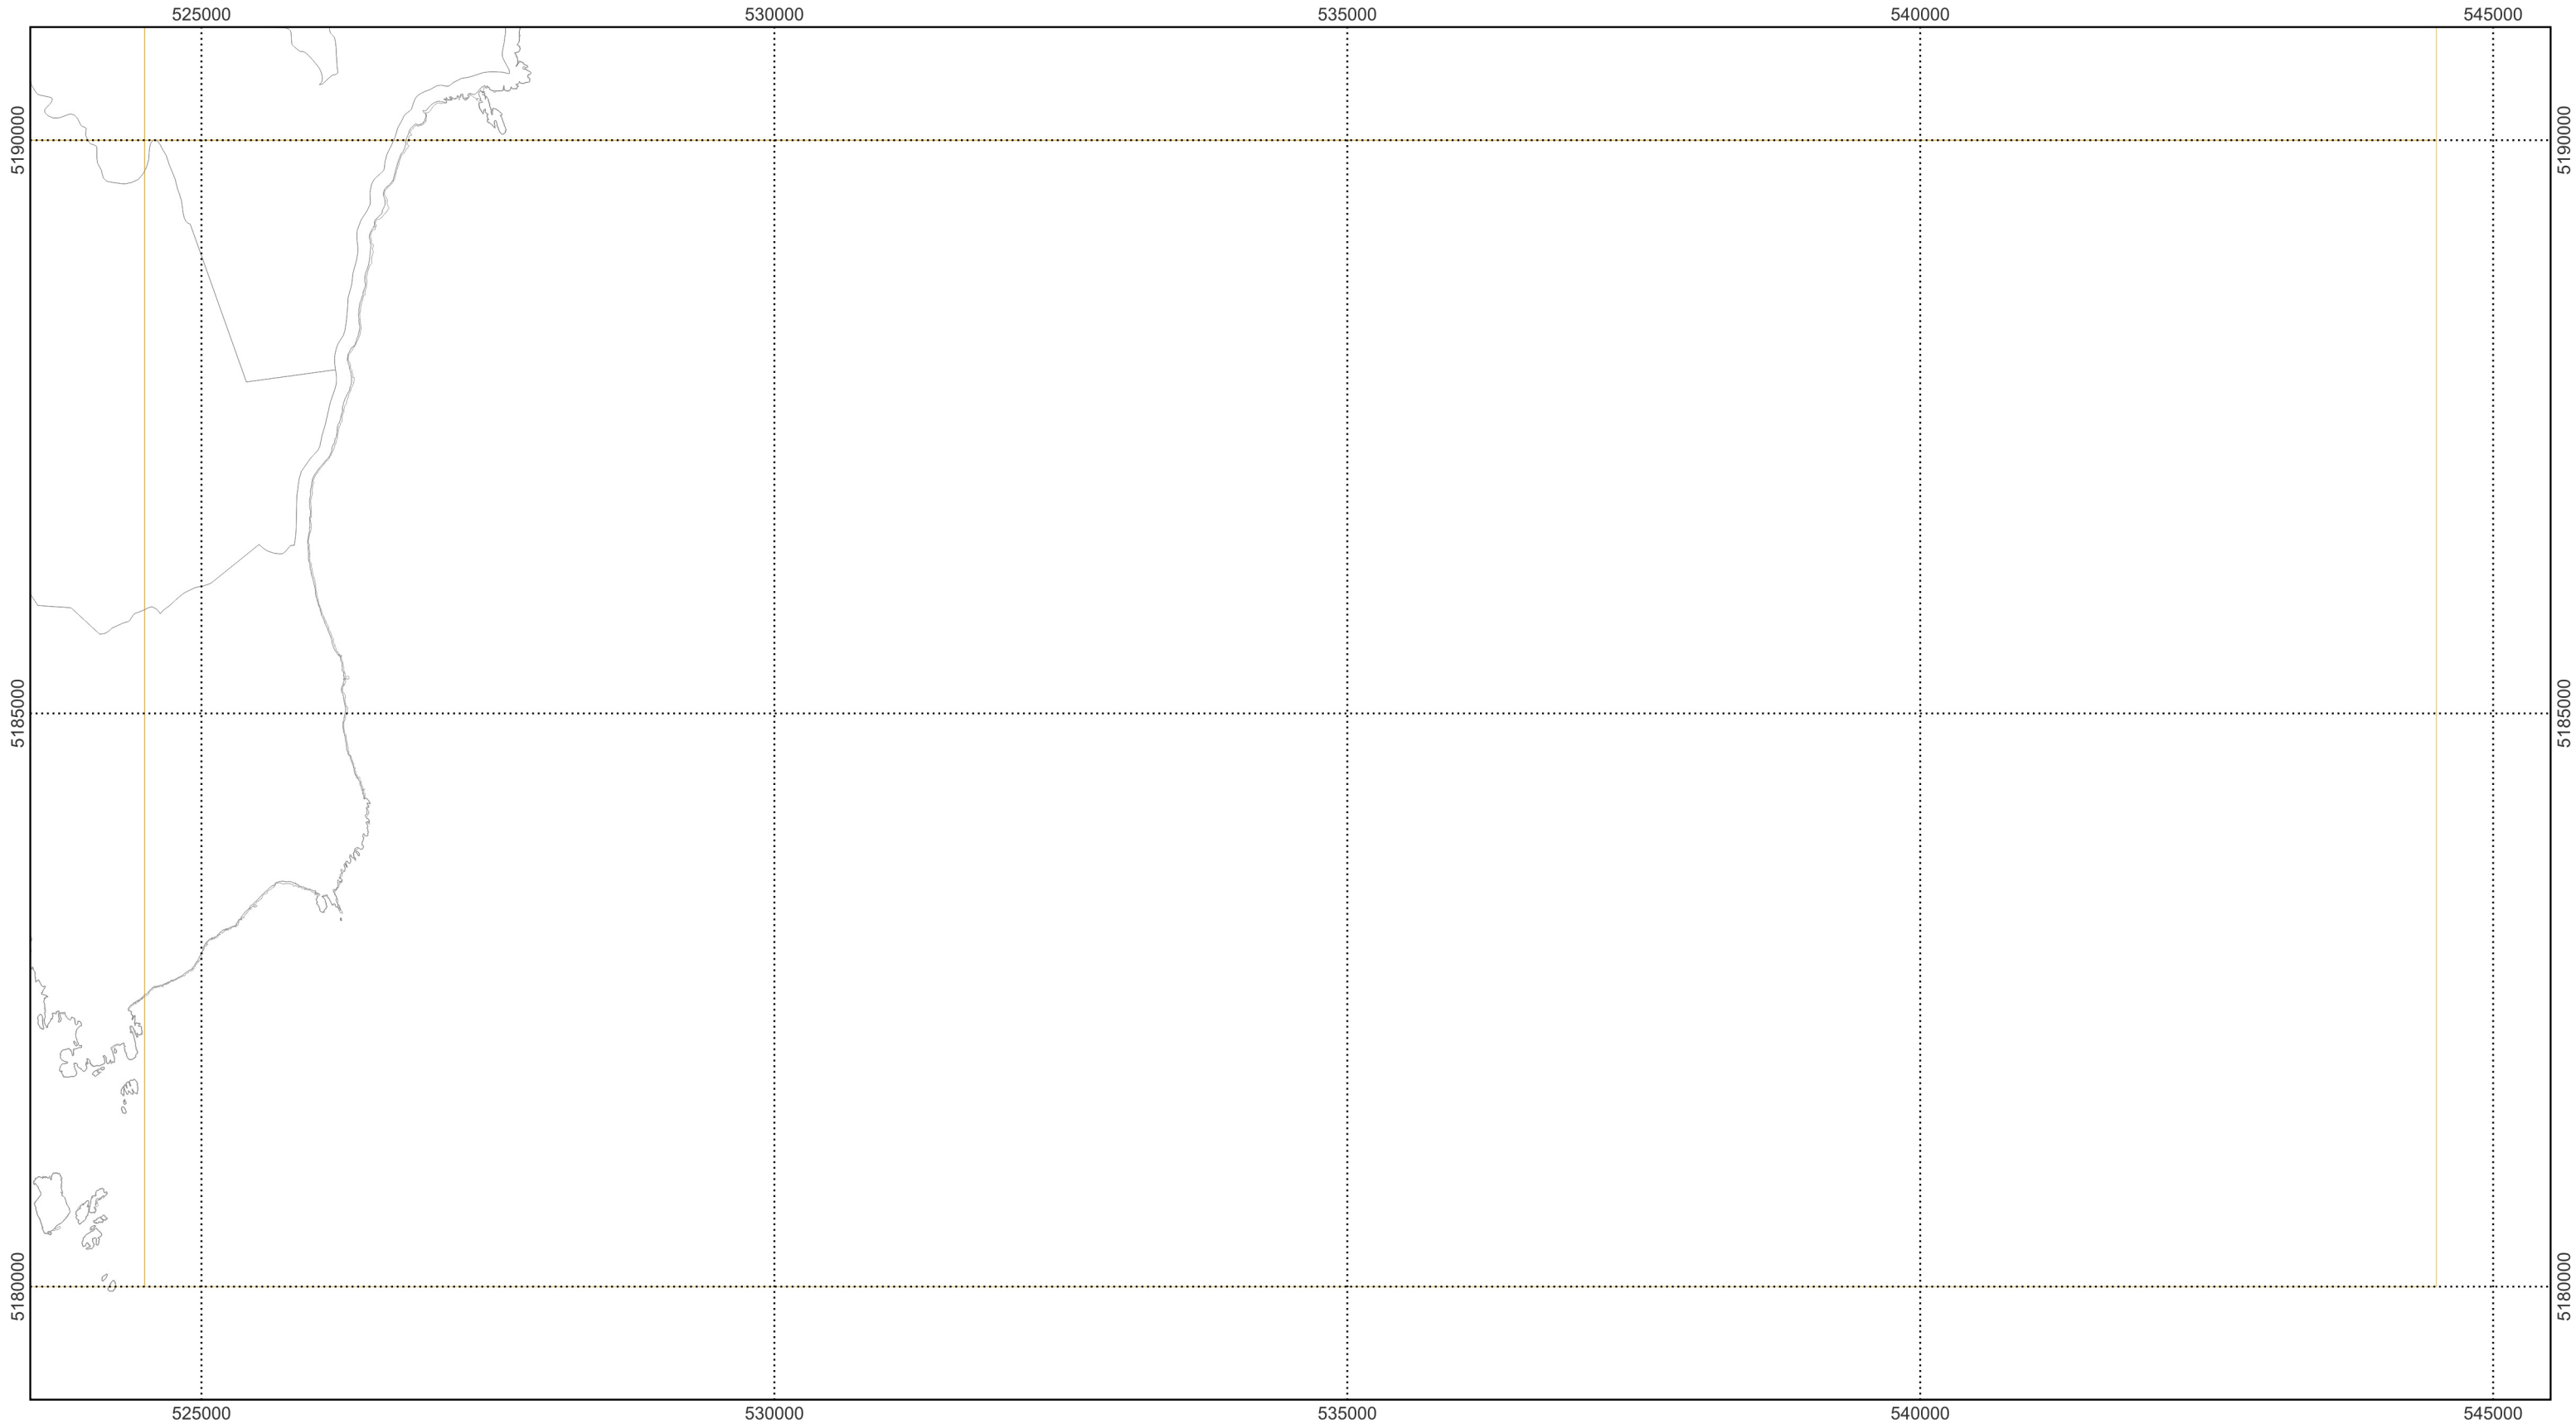

| | |
|---|---------------------------------|
| Electricity Transmission Infrastructure Protection Code | Substation facility |
| Communications station buffer area | Substation facility buffer area |
| Electricity transmission corridor | Land parcels |
| Inner protection area | LGA Boundary |


Map 9 of 37

Scale: 1:55000 when printed at A3
 Coordinate system: GDA94 MGA Zone 55
 Planning data from Kingborough Council
 Base topographic data from the LIST © State of Tasmania
 Print Date: 5.9.2024 Cadastre Date: 20.8.2024

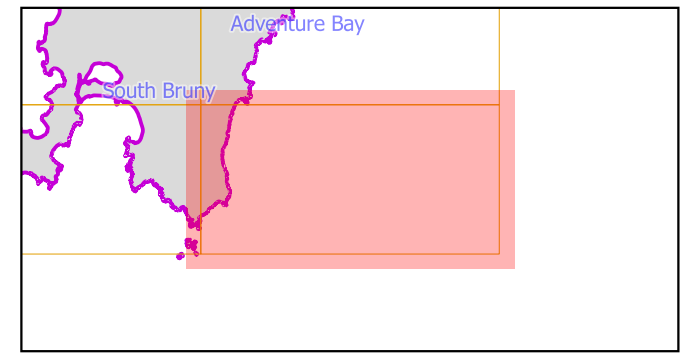





| | |
|---|---------------------------------|
| Electricity Transmission Infrastructure Protection Code | Substation facility |
| Communications station buffer area | Substation facility buffer area |
| Electricity transmission corridor | Land parcels |
| Inner protection area | LGA Boundary |

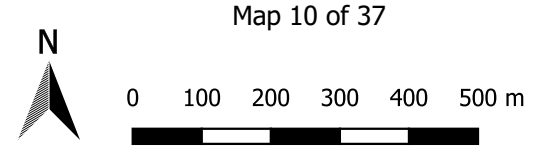


Map 10 of 37
 Scale: 1:11000 when printed at A3
 Coordinate system: GDA94 MGA Zone 55
 Planning data from Kingborough Council
 Base topographic data from the LIST © State of Tasmania
 Print Date: 5.9.2024 Cadastre Date: 20.8.2024

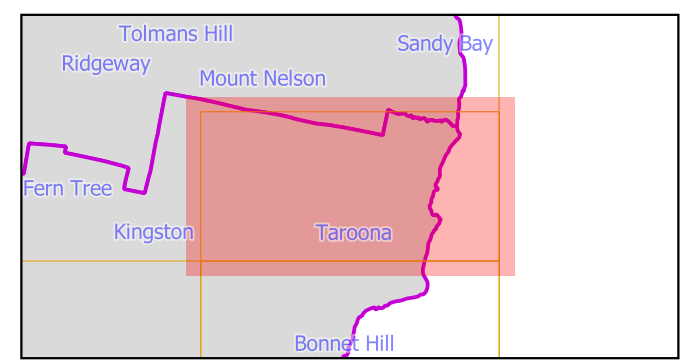

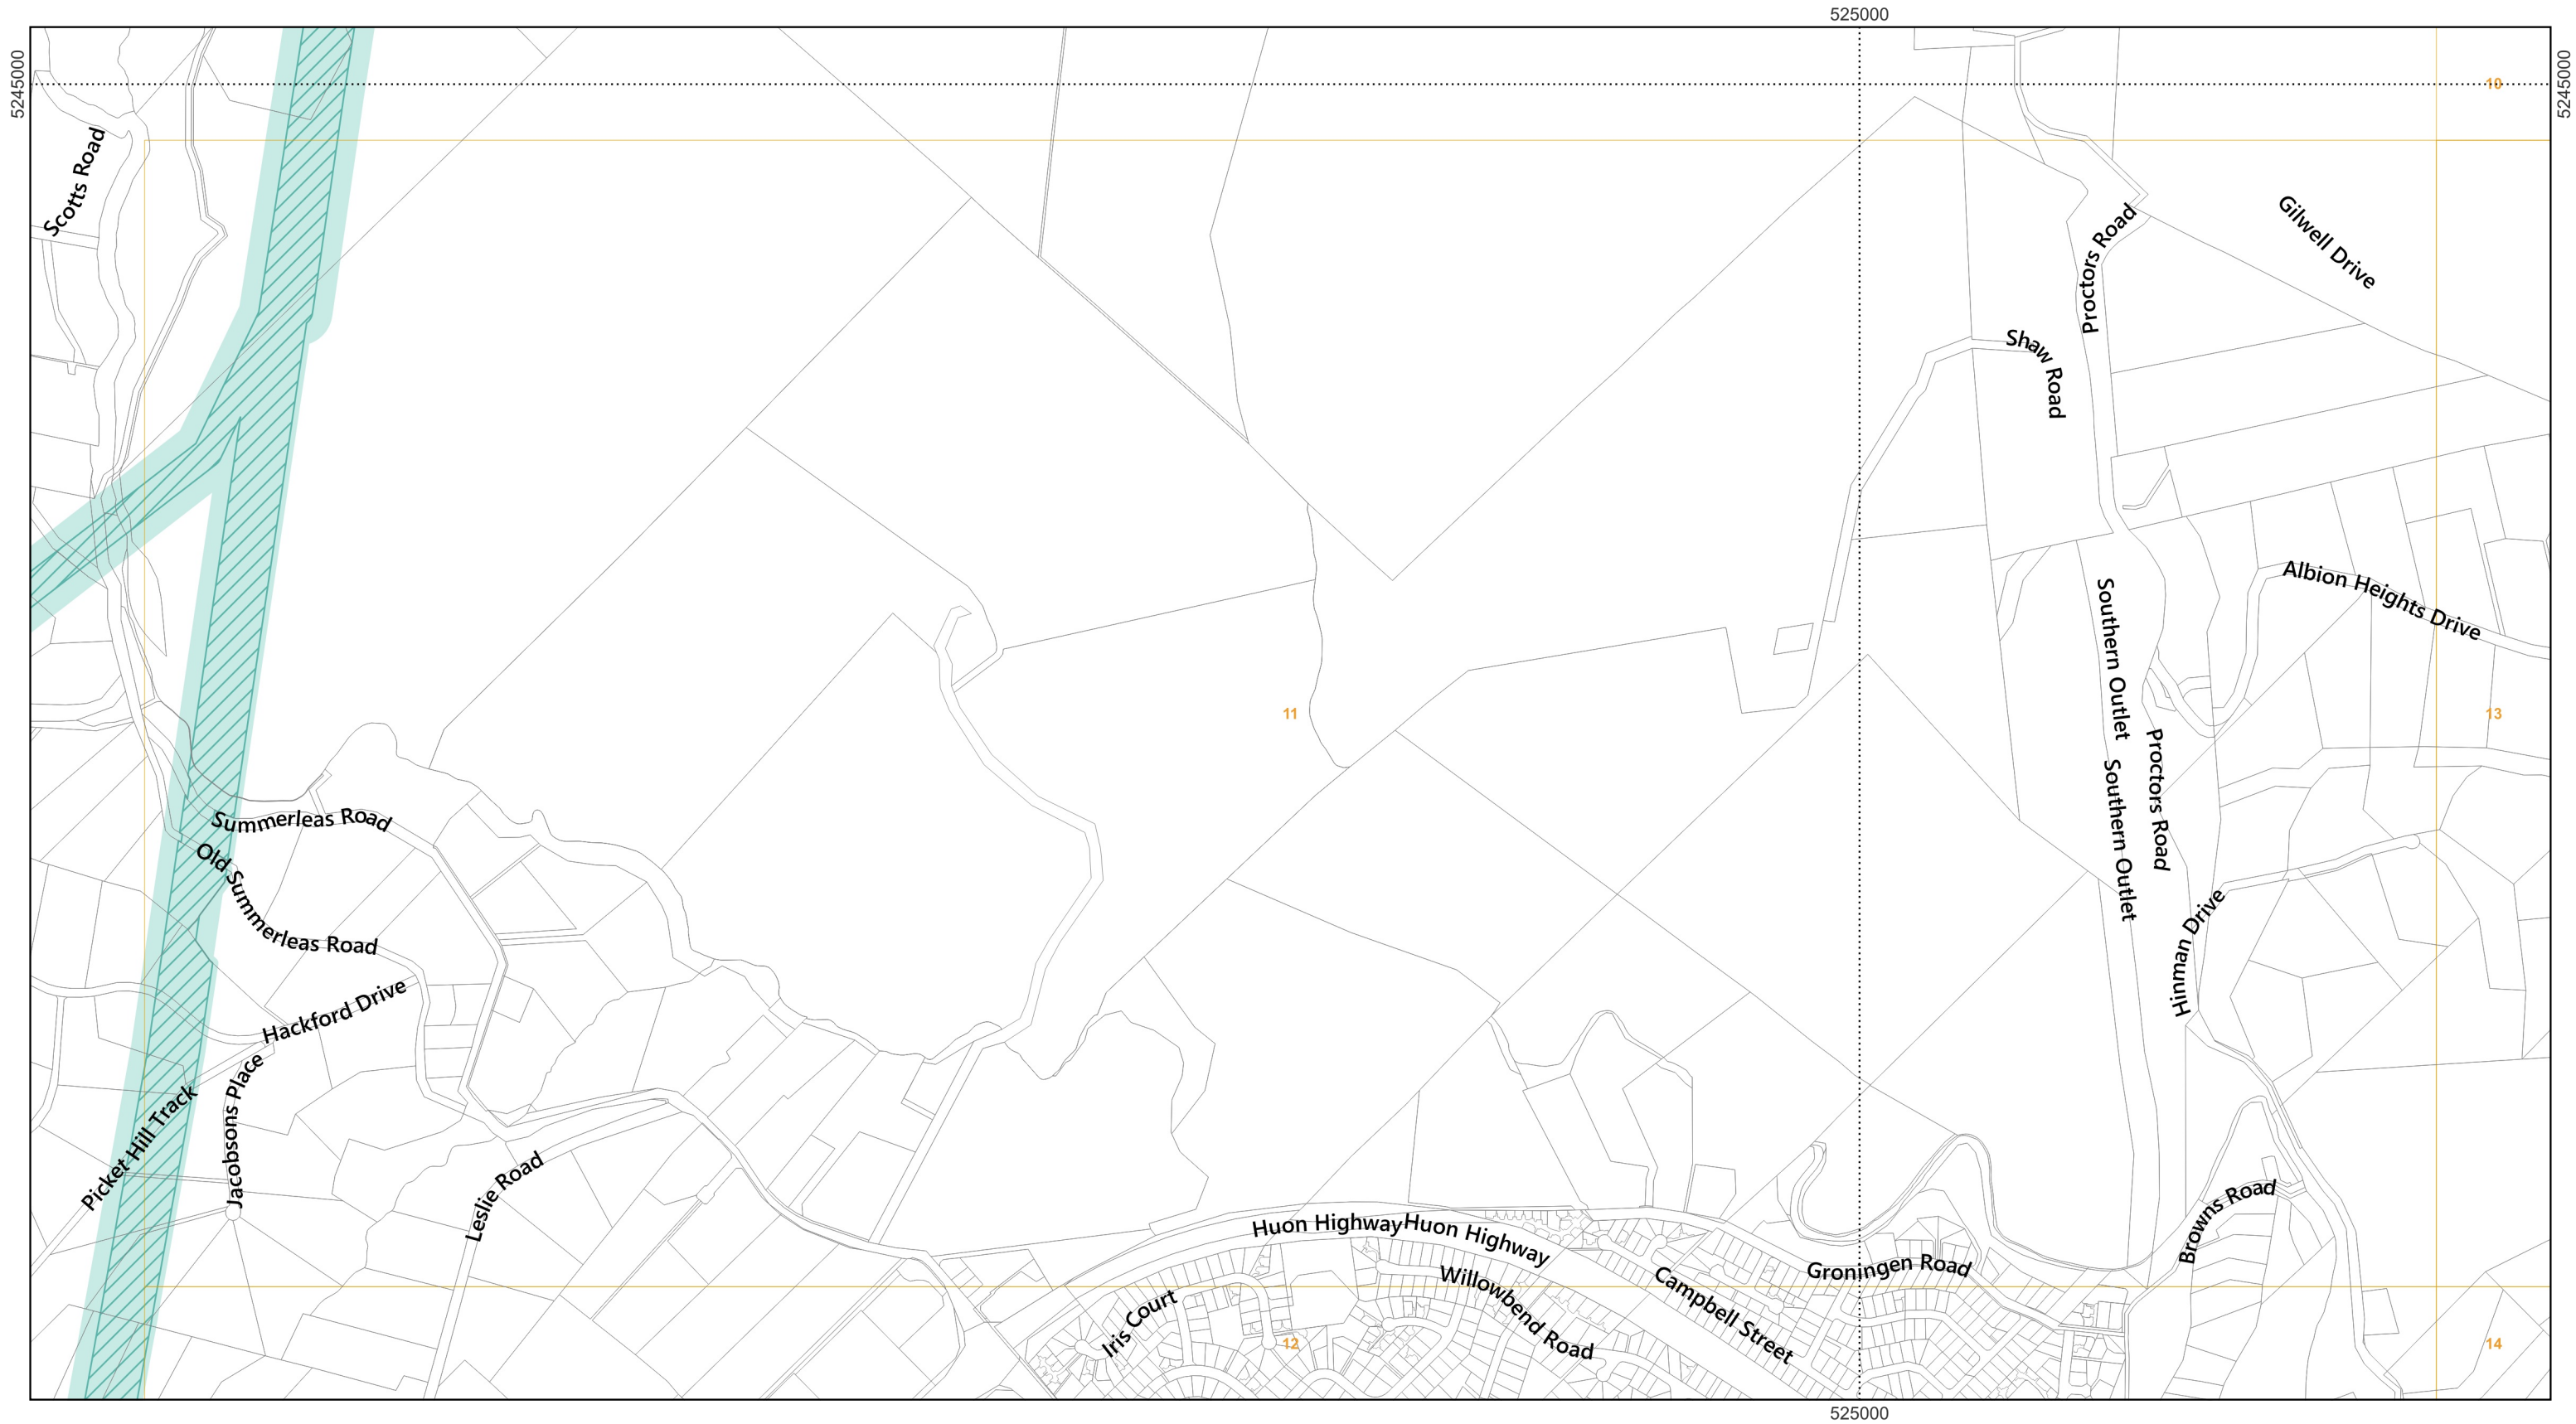


Map 11 of 37

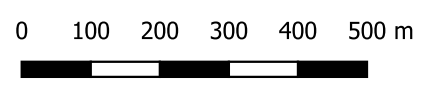

Scale: 1:11000 when printed at A3
 Coordinate system: GDA94 MGA Zone 55
 Planning data from Kingborough Council
 Base topographic data from the LIST © State of Tasmania
 Print Date: 5.9.2024 Cadastre Date: 20.8.2024

| | |
|---|---------------------------------|
| Electricity Transmission Infrastructure Protection Code | Substation facility |
| Communications station buffer area | Substation facility buffer area |
| Electricity transmission corridor | Land parcels |
| Inner protection area | LGA Boundary |

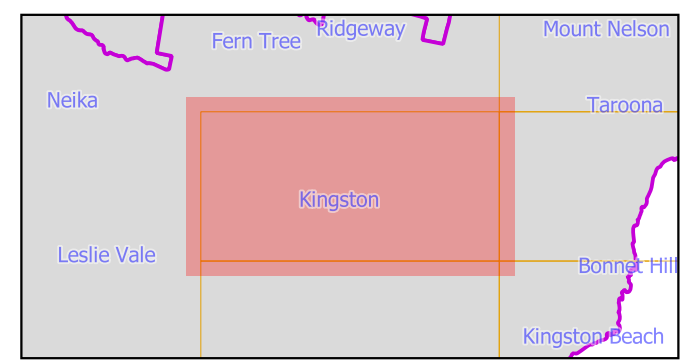




| | |
|---|---------------------------------|
| Electricity Transmission Infrastructure Protection Code | Substation facility |
| Communications station buffer area | Substation facility buffer area |
| Electricity transmission corridor | Land parcels |
| Inner protection area | LGA Boundary |


Map 12 of 37

N

0 100 200 300 400 500 m

Scale: 1:11000 when printed at A3
 Coordinate system: GDA94 MGA Zone 55
 Planning data from Kingborough Council
 Base topographic data from the LIST © State of Tasmania
 Print Date: 5.9.2024 Cadastre Date: 20.8.2024

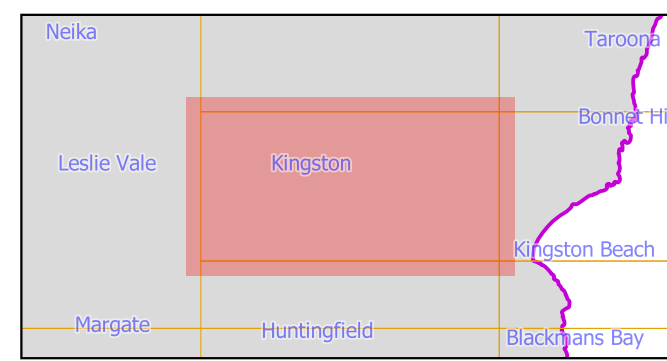

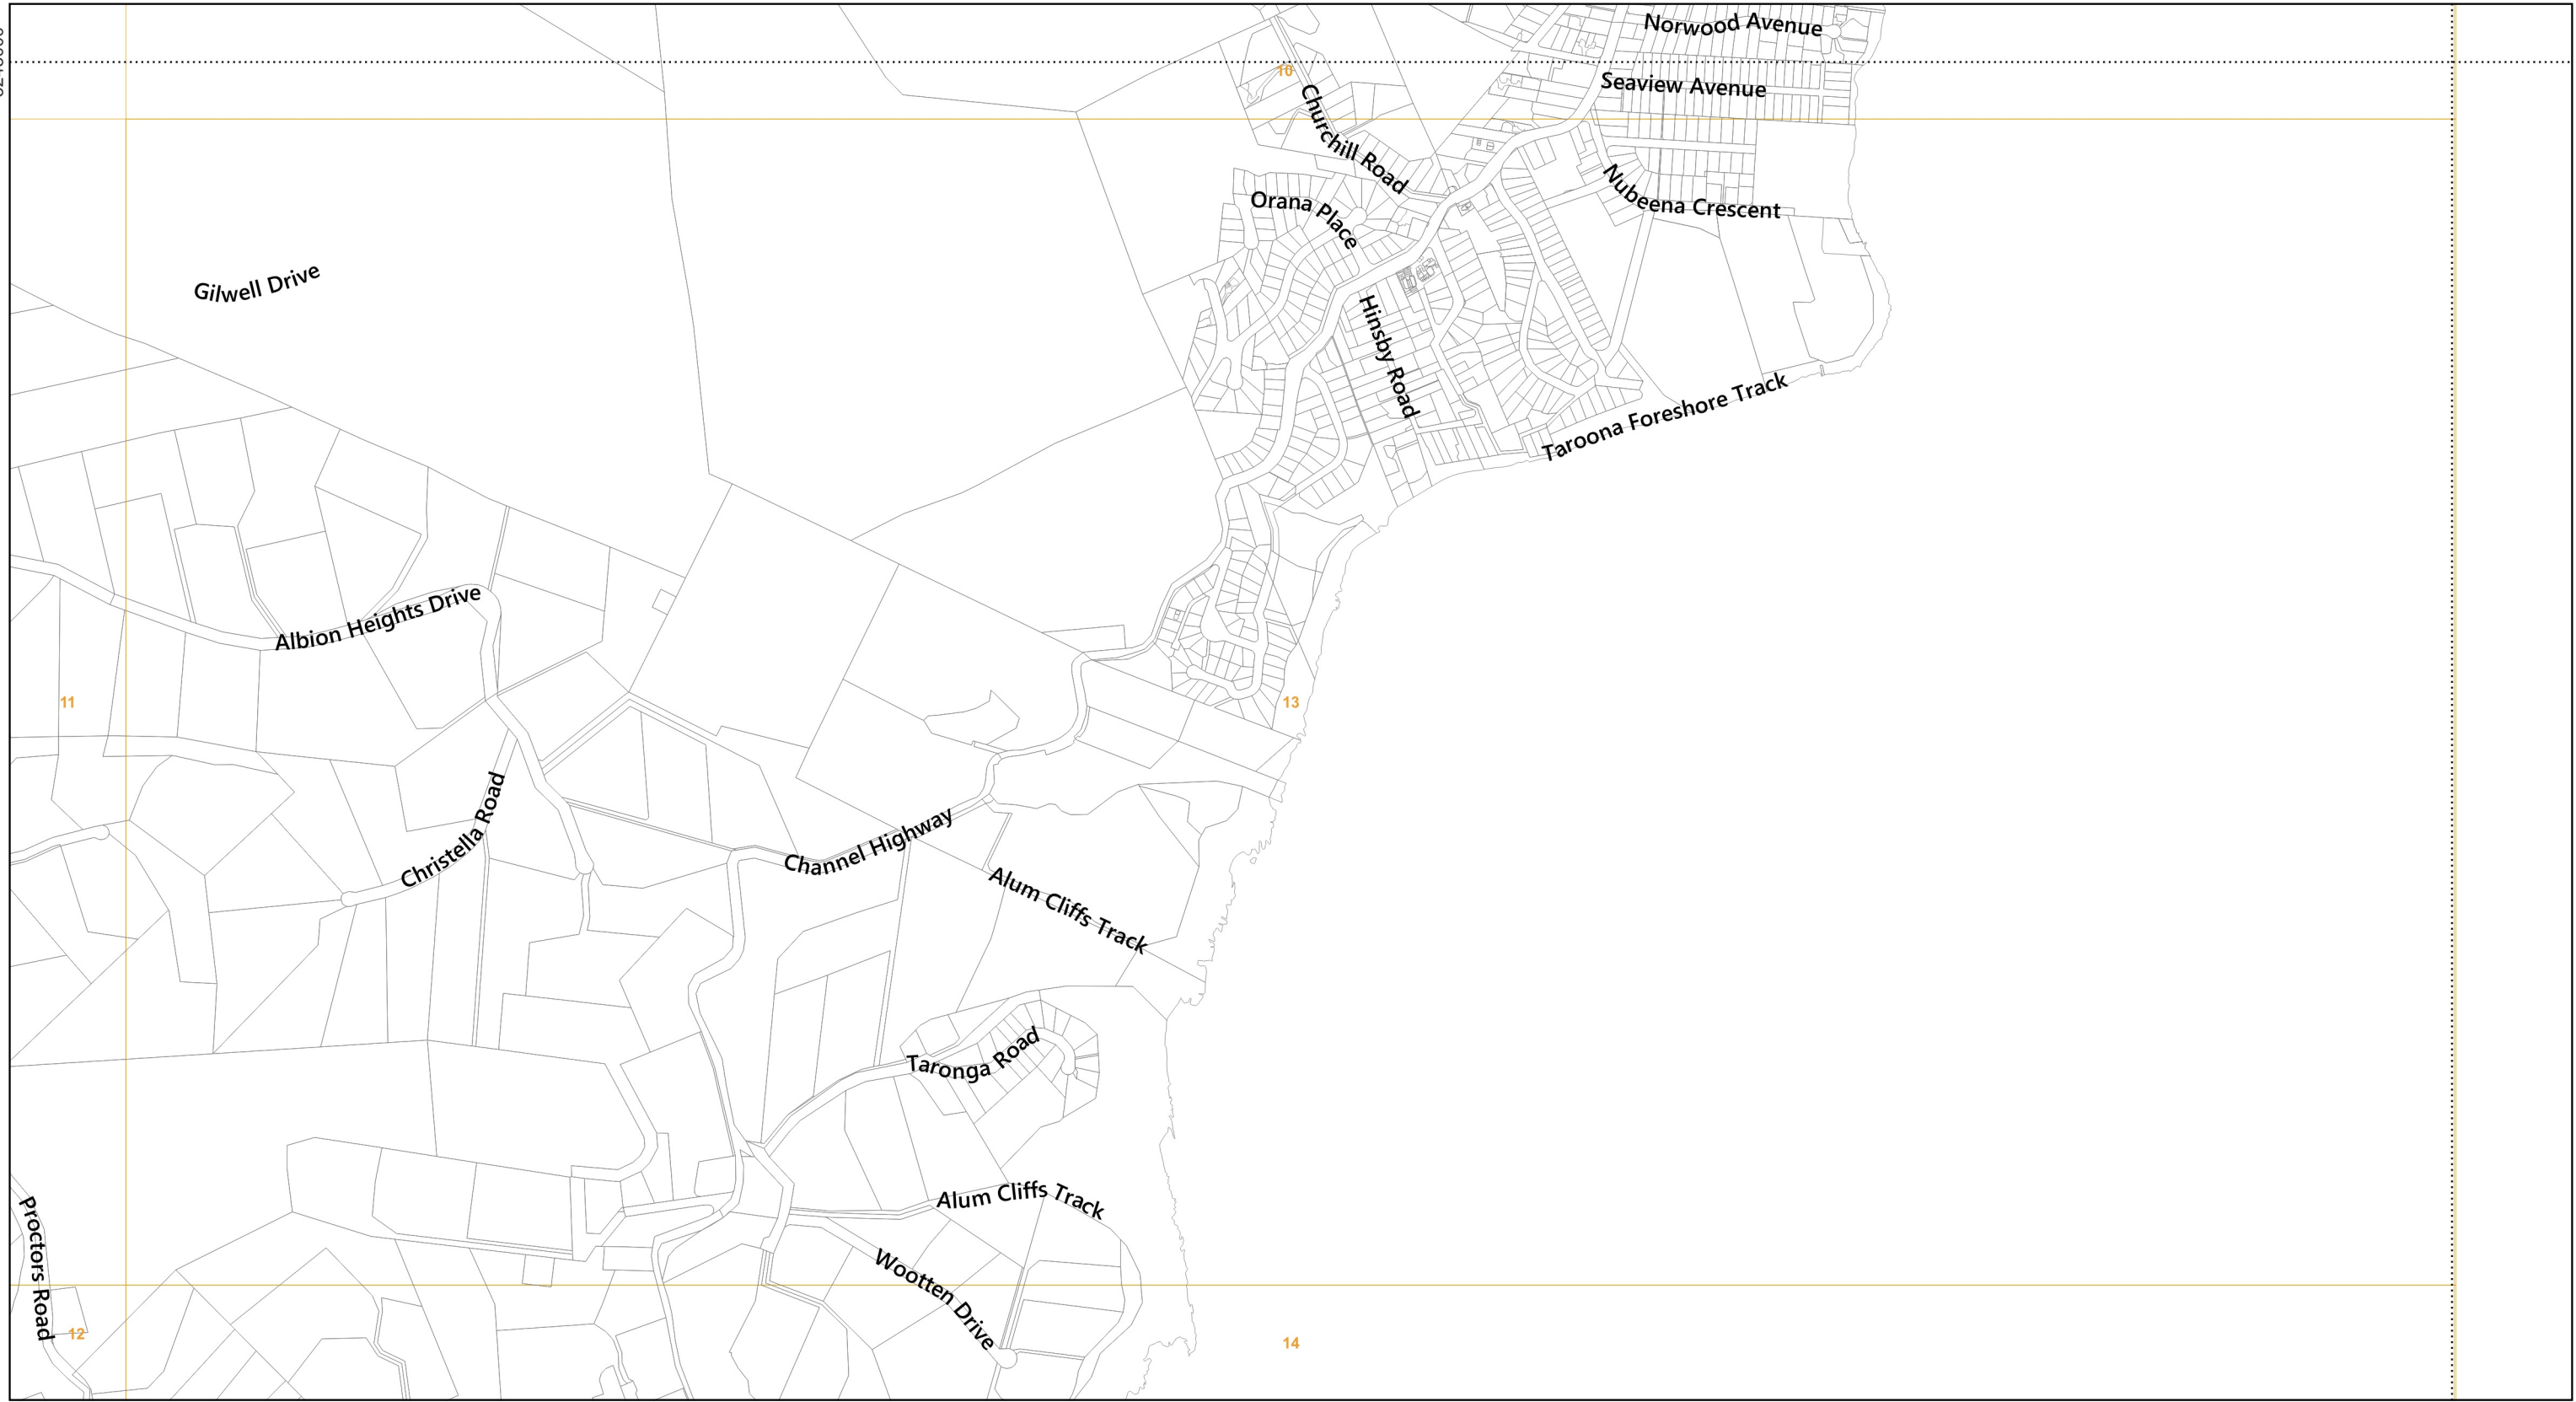


| | |
|---|---------------------------------|
| Electricity Transmission Infrastructure Protection Code | Substation facility |
| Communications station buffer area | Substation facility buffer area |
| Electricity transmission corridor | Land parcels |
| Inner protection area | LGA Boundary |


Map 13 of 37

N

0 100 200 300 400 500 m

Scale: 1:11000 when printed at A3
 Coordinate system: GDA94 MGA Zone 55
 Planning data from Kingborough Council
 Base topographic data from the LIST © State of Tasmania
 Print Date: 5.9.2024 Cadastre Date: 20.8.2024

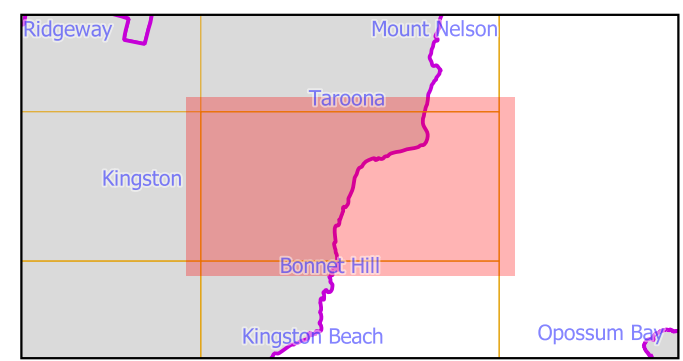

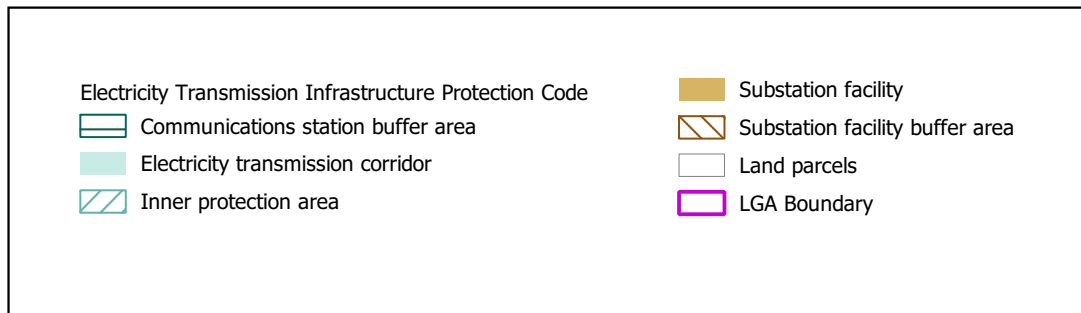


Map 14 of 37

0 100 200 300 400 500 m



Scale: 1:11000 when printed at A3
 Coordinate system: GDA94 MGA Zone 55
 Planning data from Kingborough Council
 Base topographic data from the LIST © State of Tasmania
 Print Date: 5.9.2024 Cadastre Date: 20.8.2024

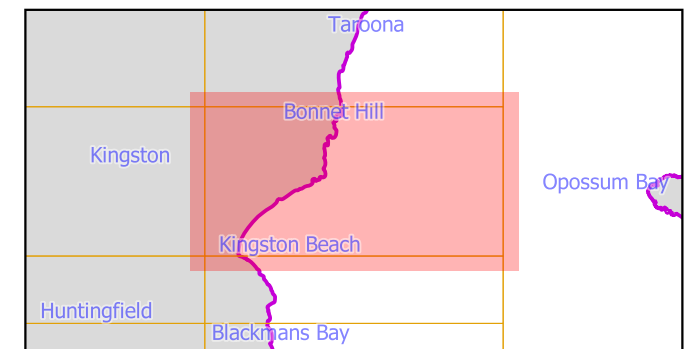




| | |
|---|---------------------------------|
| Electricity Transmission Infrastructure Protection Code | Substation facility |
| Communications station buffer area | Substation facility buffer area |
| Electricity transmission corridor | Land parcels |
| Inner protection area | LGA Boundary |

Map 15 of 37

N

0 100 200 300 400 500 m

Scale: 1:11000 when printed at A3
 Coordinate system: GDA94 MGA Zone 55
 Planning data from Kingborough Council
 Base topographic data from the LIST © State of Tasmania
 Print Date: 5.9.2024 Cadastre Date: 20.8.2024

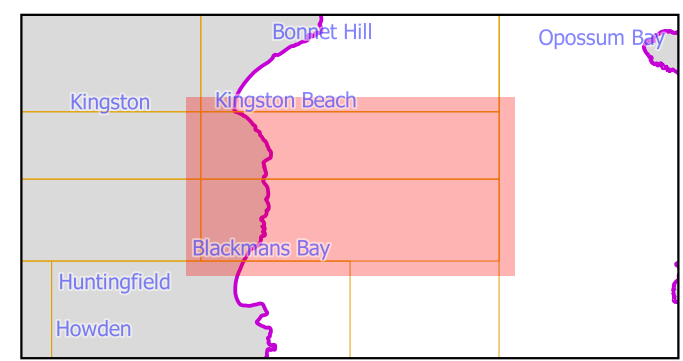




| | |
|---|---------------------------------|
| Electricity Transmission Infrastructure Protection Code | Substation facility |
| Communications station buffer area | Substation facility buffer area |
| Electricity transmission corridor | Land parcels |
| Inner protection area | LGA Boundary |


Map 16 of 37

0 100 200 300 400 500 m

Scale: 1:11000 when printed at A3
 Coordinate system: GDA94 MGA Zone 55
 Planning data from Kingborough Council
 Base topographic data from the LIST © State of Tasmania
 Print Date: 5.9.2024 Cadastre Date: 20.8.2024

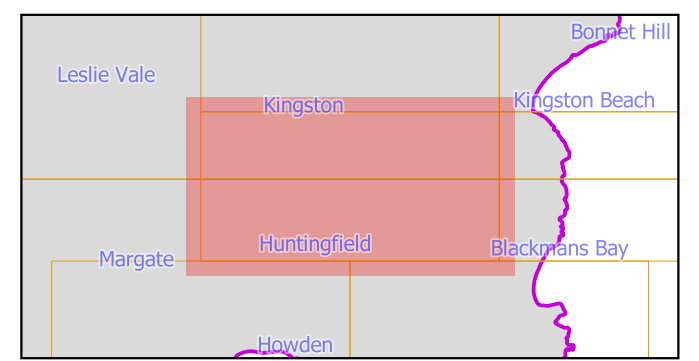

520000

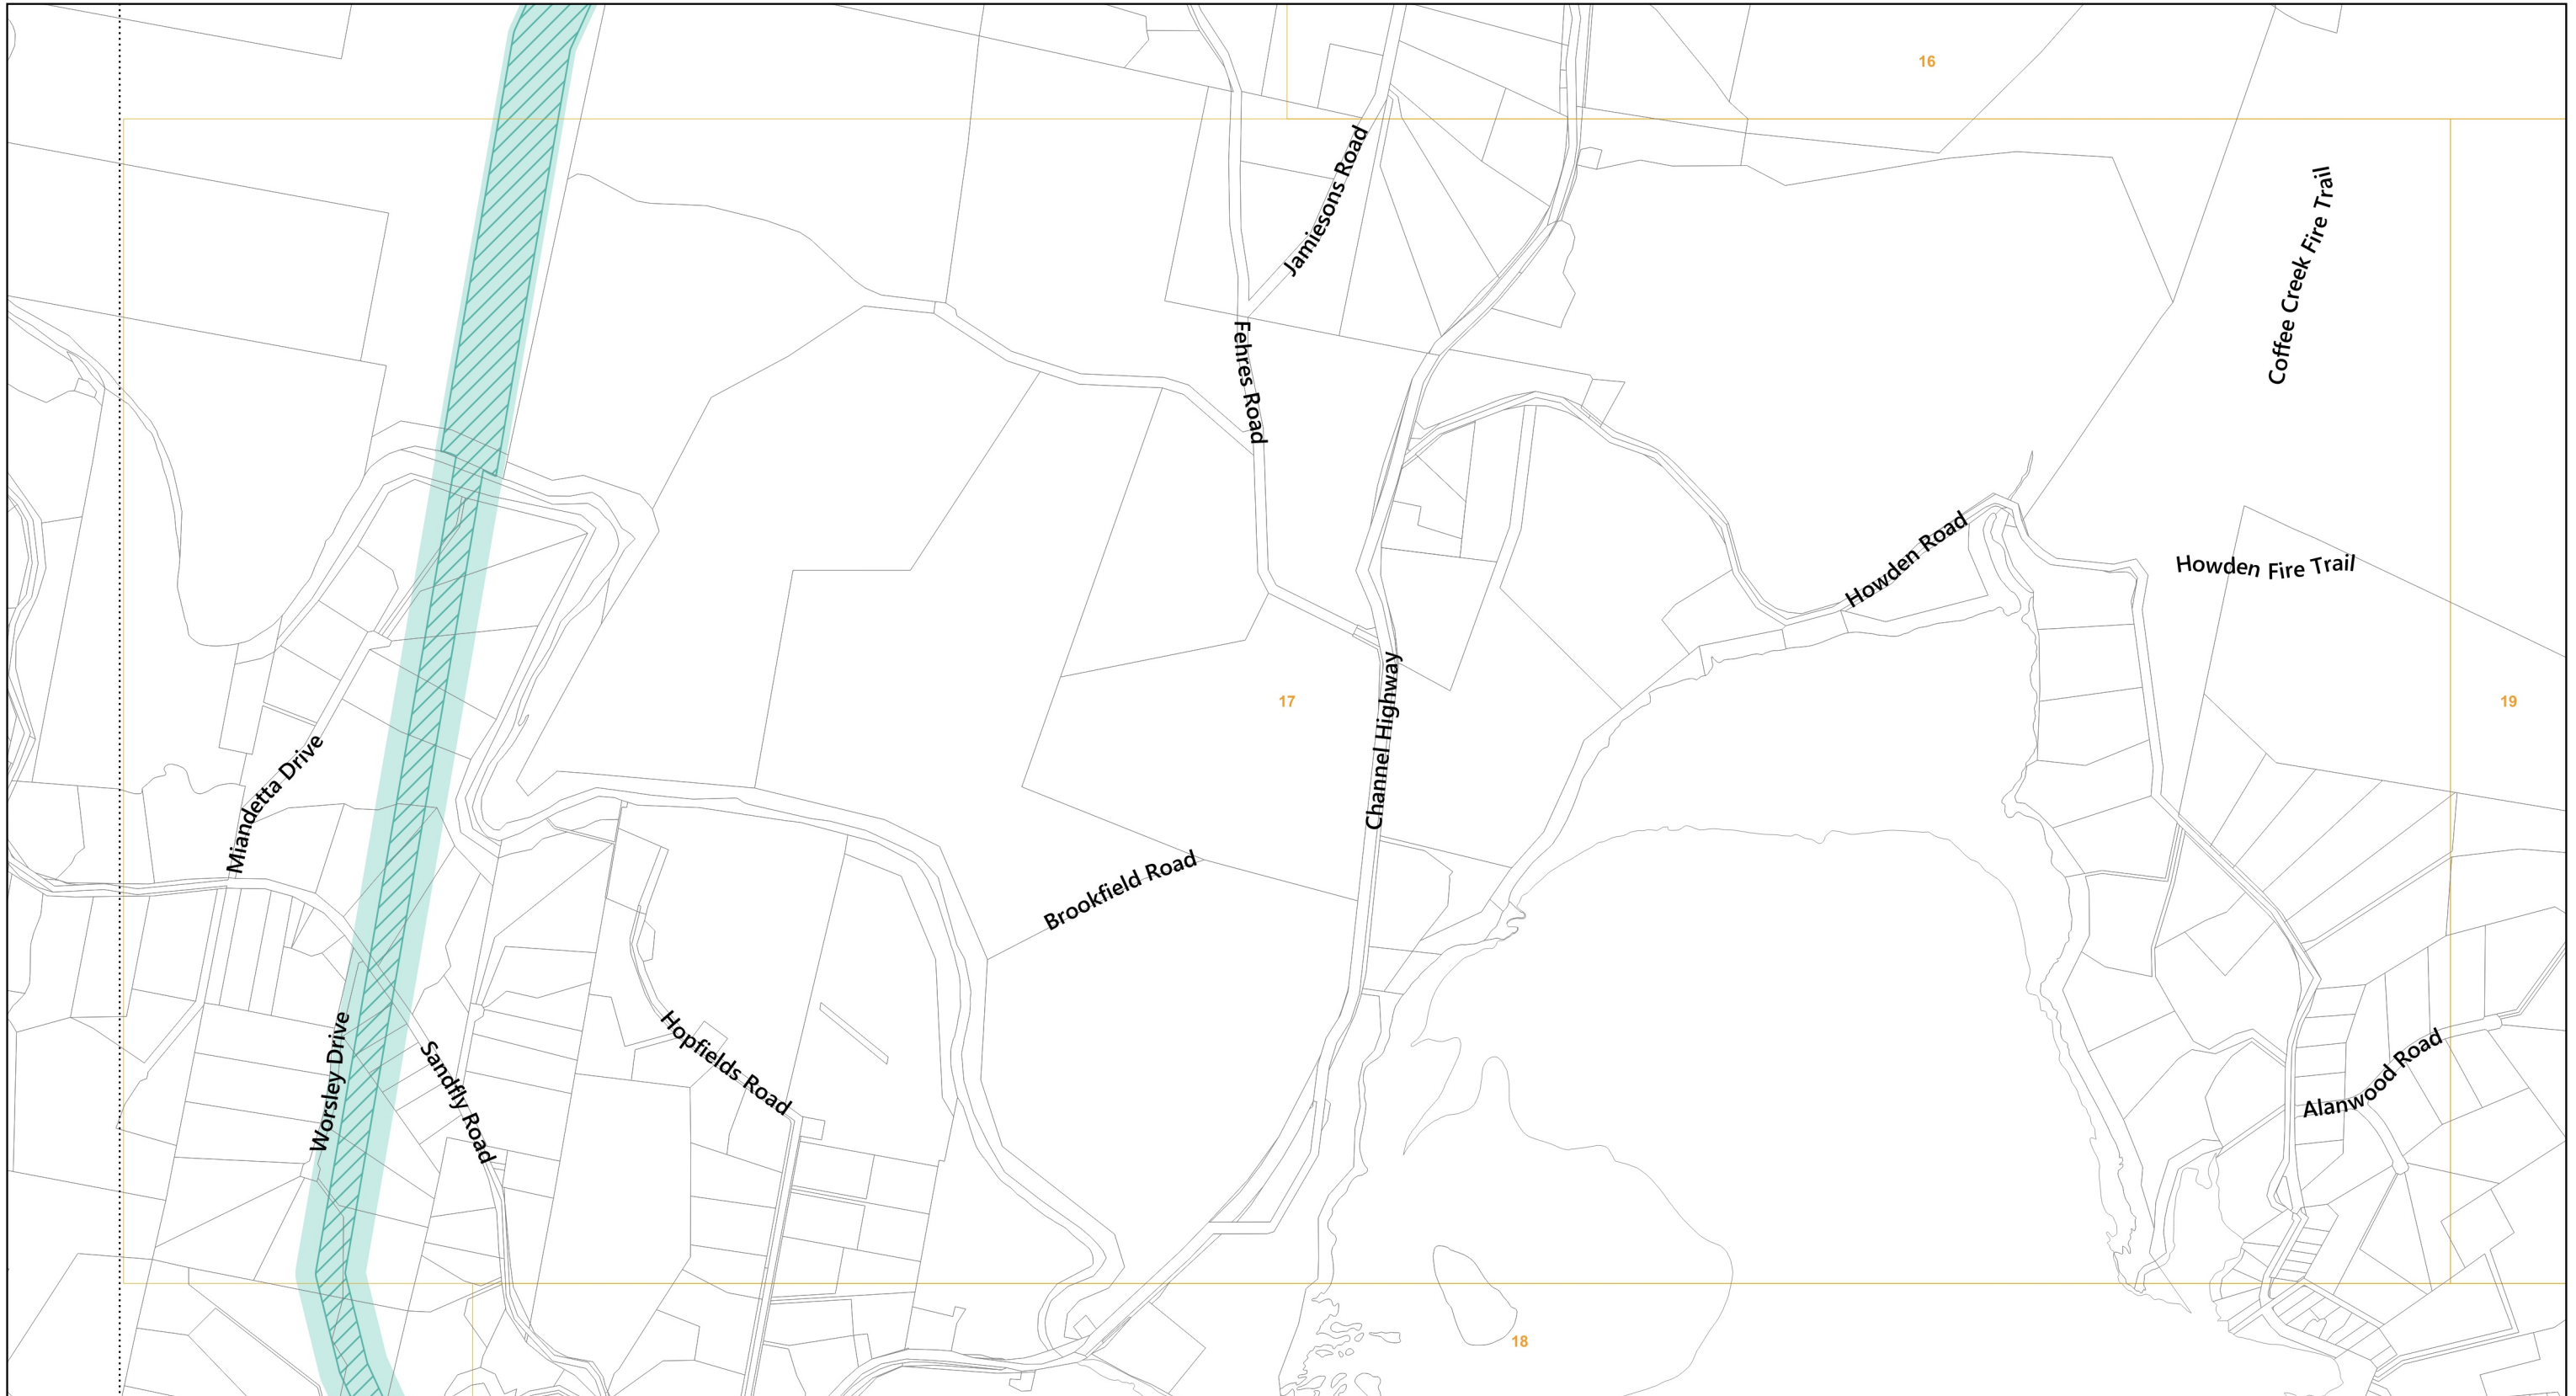

520000

Map 17 of 37


 







0 100 200 300 400 500 m




Scale: 1:11000 when printed at A3
 Coordinate system: GDA94 MGA Zone 55
 Planning data from Kingborough Council
 Base topographic data from the LIST © State of Tasmania
 Print Date: 5.9.2024 Cadastre Date: 20.8.2024

Electricity Transmission Infrastructure Protection Code

-  Communications station buffer area
-  Electricity transmission corridor
-  Inner protection area

-  Substation facility
-  Substation facility buffer area
-  Land parcels
-  LGA Boundary

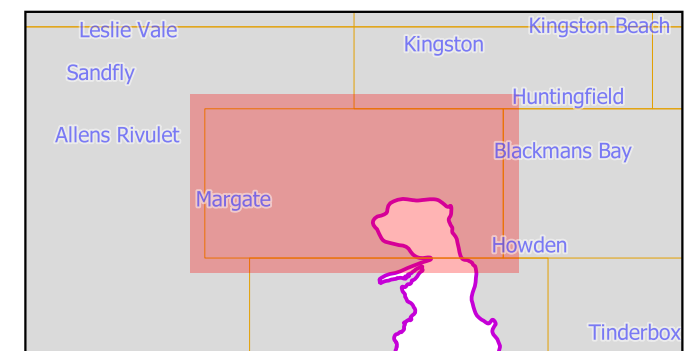



| | |
|---|---------------------------------|
| Electricity Transmission Infrastructure Protection Code | Substation facility |
| Communications station buffer area | Substation facility buffer area |
| Electricity transmission corridor | Land parcels |
| Inner protection area | LGA Boundary |




Map 18 of 37

0 100 200 300 400 500 m



Scale: 1:11000 when printed at A3
 Coordinate system: GDA94 MGA Zone 55
 Planning data from Kingborough Council
 Base topographic data from the LIST © State of Tasmania
 Print Date: 5.9.2024 Cadastre Date: 20.8.2024

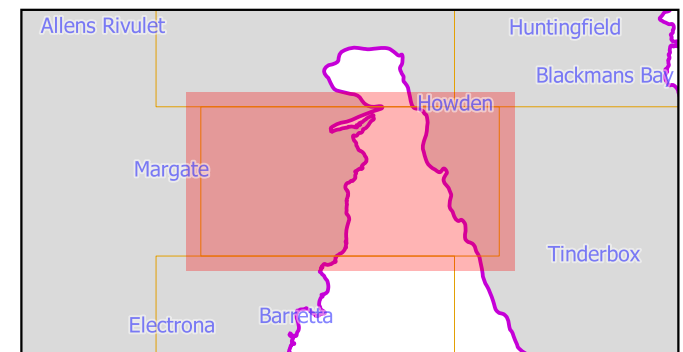




| | |
|---|---------------------------------|
| Electricity Transmission Infrastructure Protection Code | Substation facility |
| Communications station buffer area | Substation facility buffer area |
| Electricity transmission corridor | Land parcels |
| Inner protection area | LGA Boundary |


Map 19 of 37

N

0 100 200 300 400 500 m

Scale: 1:11000 when printed at A3
 Coordinate system: GDA94 MGA Zone 55
 Planning data from Kingborough Council
 Base topographic data from the LIST © State of Tasmania
 Print Date: 5.9.2024 Cadastre Date: 20.8.2024

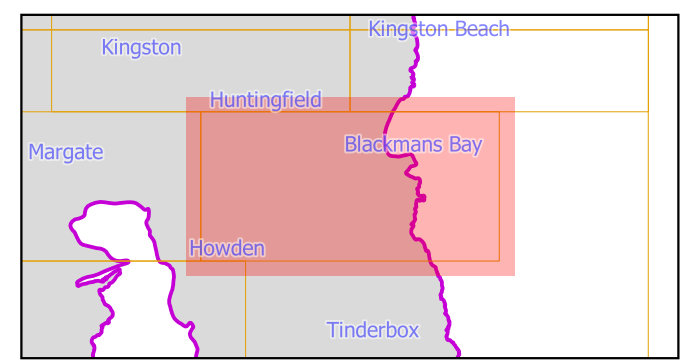

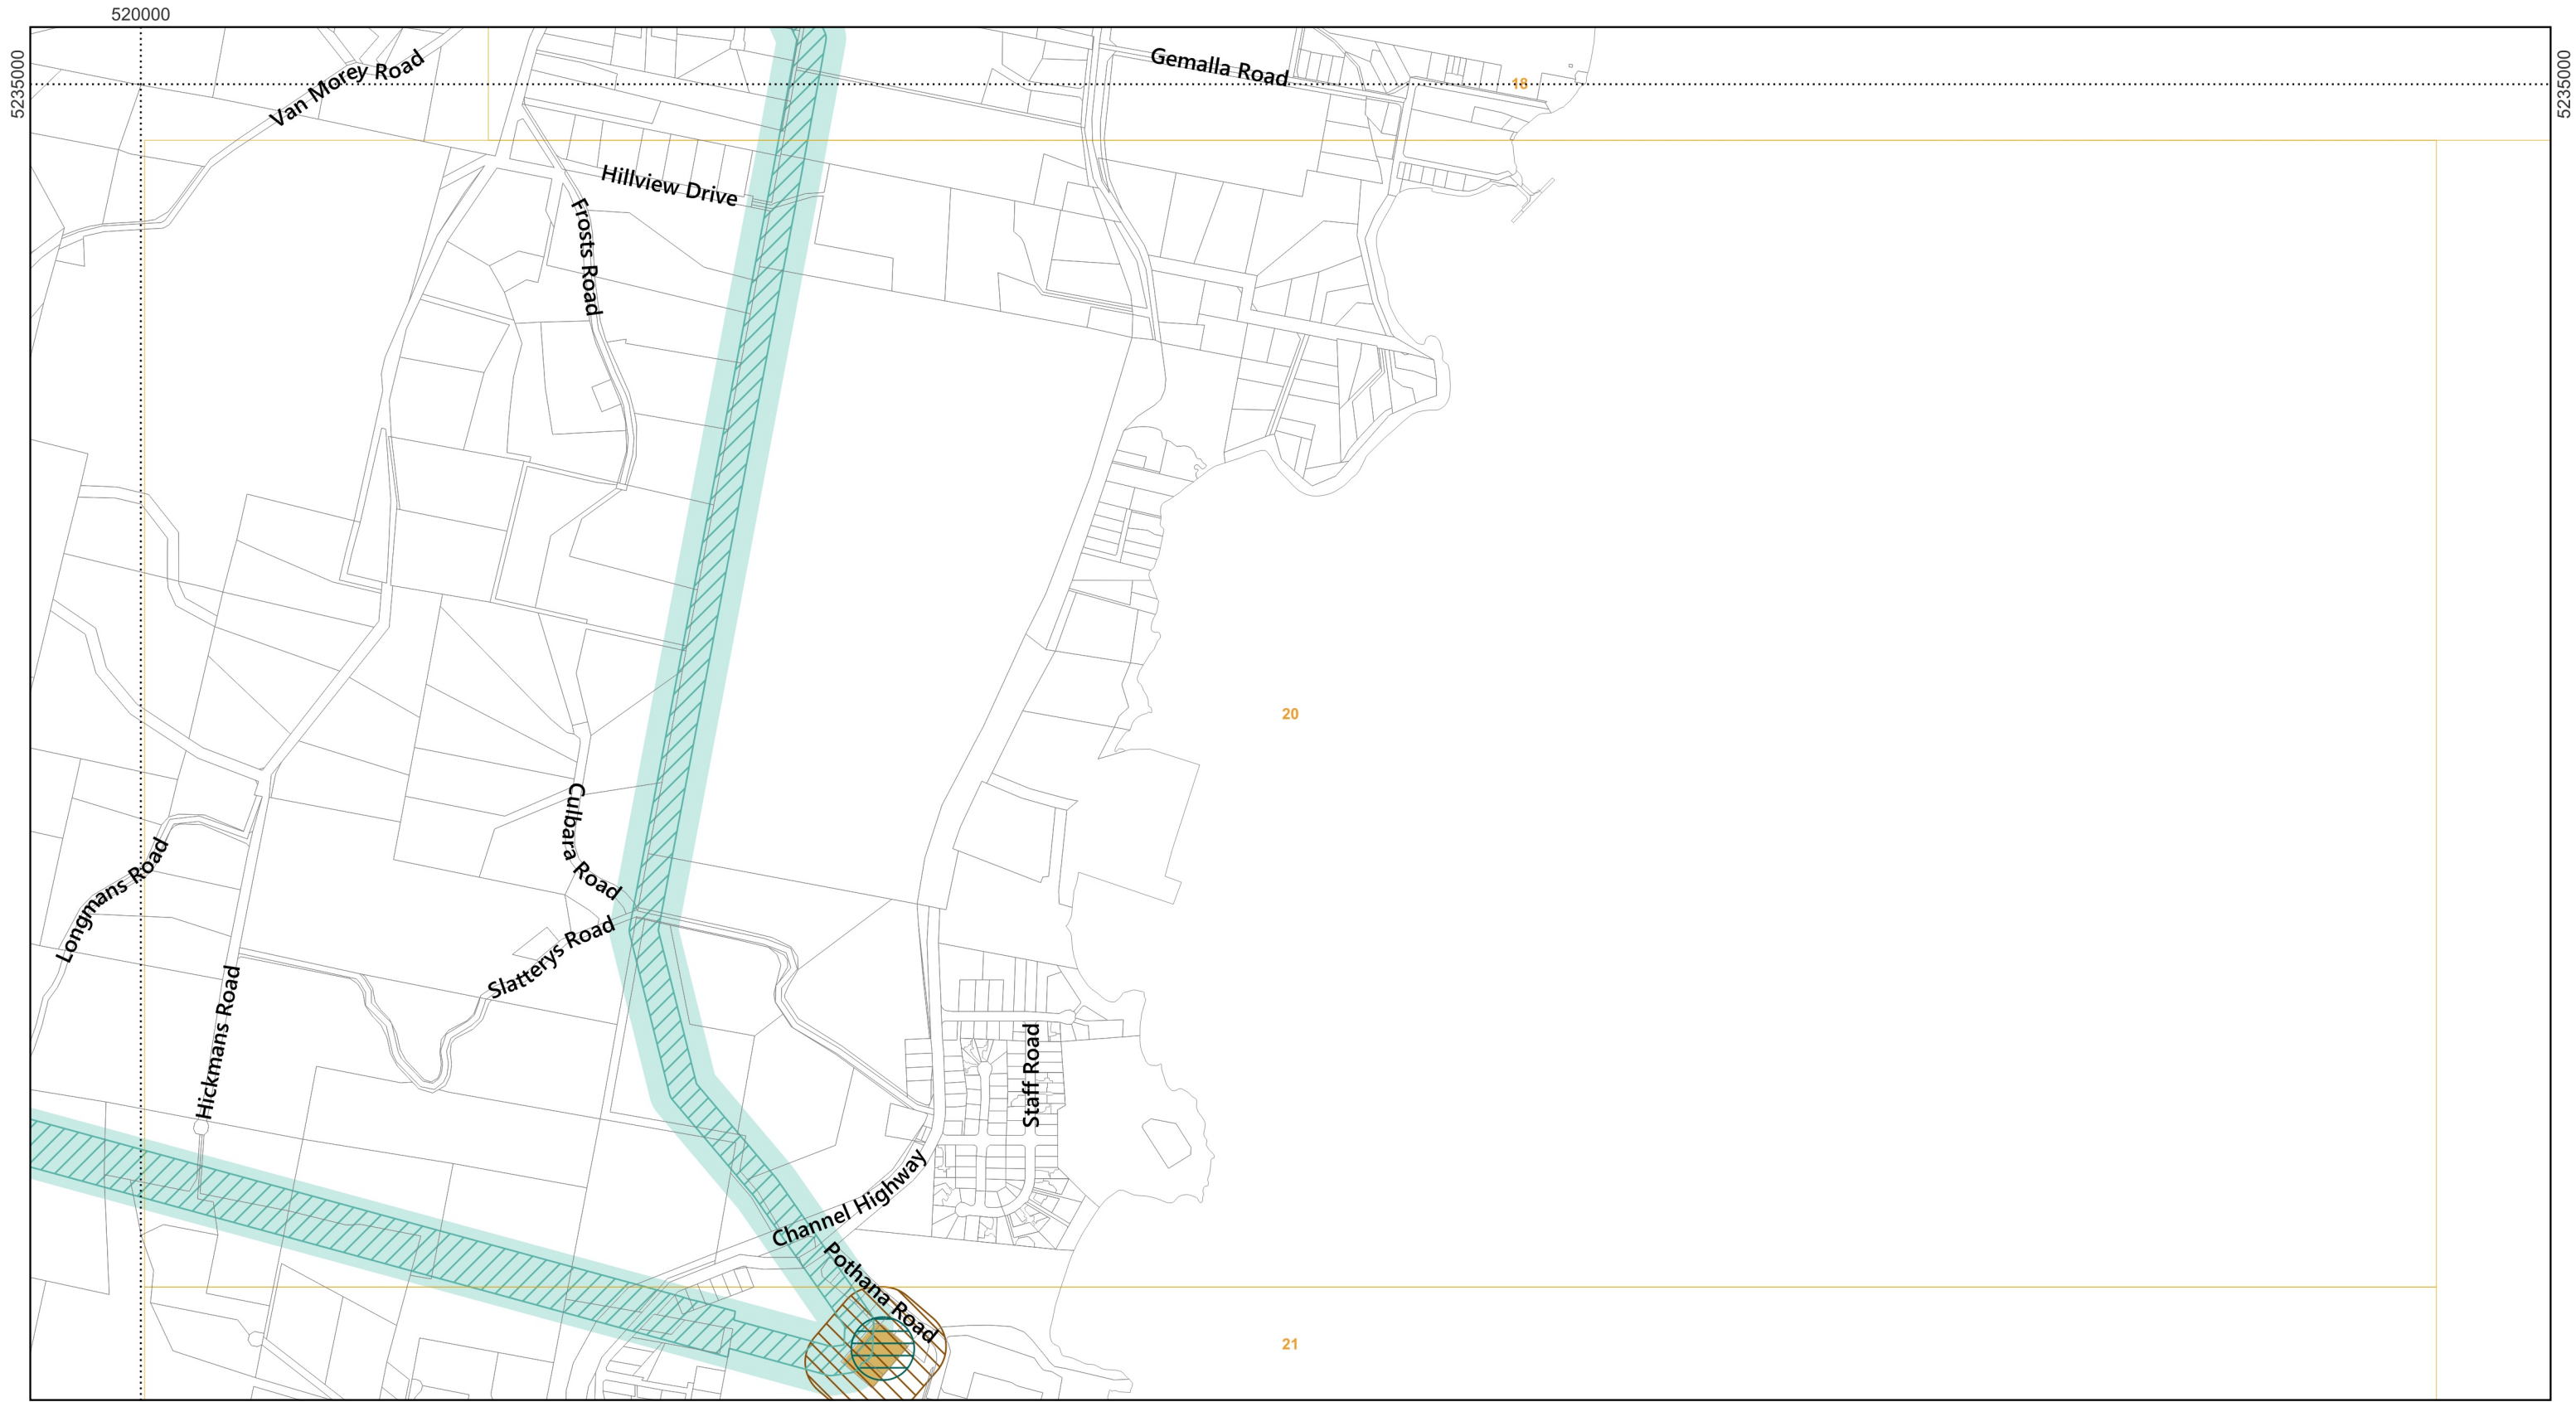


| | |
|---|---------------------------------|
| Electricity Transmission Infrastructure Protection Code | Substation facility |
| Communications station buffer area | Substation facility buffer area |
| Electricity transmission corridor | Land parcels |
| Inner protection area | LGA Boundary |

Map 20 of 37

N

0 100 200 300 400 500 m

Scale: 1:11000 when printed at A3
 Coordinate system: GDA94 MGA Zone 55
 Planning data from Kingborough Council
 Base topographic data from the LIST © State of Tasmania
 Print Date: 5.9.2024 Cadastre Date: 20.8.2024

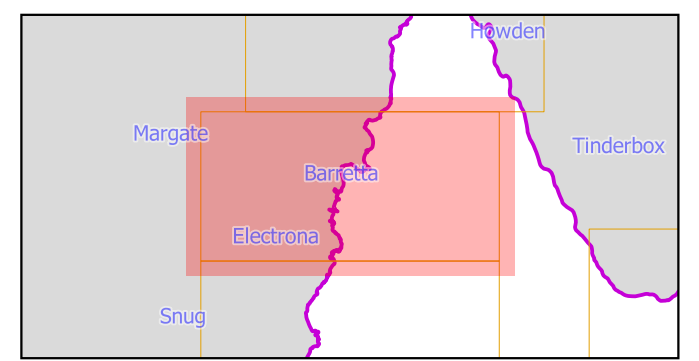

520000



520000

| Electricity Transmission Infrastructure Protection Code | |
|---|------------------------------------|
| | Communications station buffer area |
| | Electricity transmission corridor |
| | Inner protection area |
| | Substation facility |
| | Substation facility buffer area |
| | Land parcels |
| | LGA Boundary |


Map 21 of 37

N

0 100 200 300 400 500 m

KINGBOROUGH COUNCIL

Scale: 1:11000 when printed at A3
 Coordinate system: GDA94 MGA Zone 55
 Planning data from Kingborough Council
 Base topographic data from the LIST © State of Tasmania
 Print Date: 5.9.2024 Cadastre Date: 20.8.2024

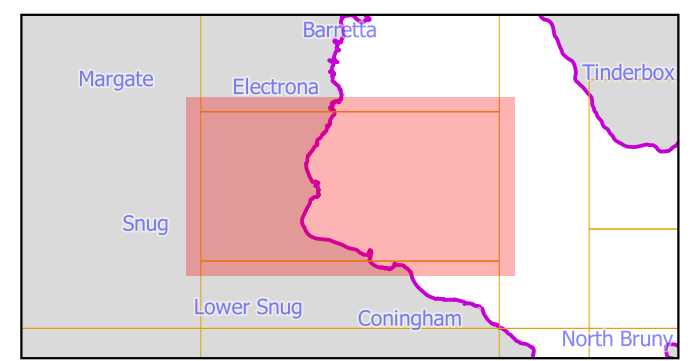




| | |
|---|---------------------------------|
| Electricity Transmission Infrastructure Protection Code | Substation facility |
| Communications station buffer area | Substation facility buffer area |
| Electricity transmission corridor | Land parcels |
| Inner protection area | LGA Boundary |

Map 22 of 37

Scale: 1:11000 when printed at A3
 Coordinate system: GDA94 MGA Zone 55
 Planning data from Kingborough Council
 Base topographic data from the LIST © State of Tasmania
 Print Date: 5.9.2024 Cadastre Date: 20.8.2024

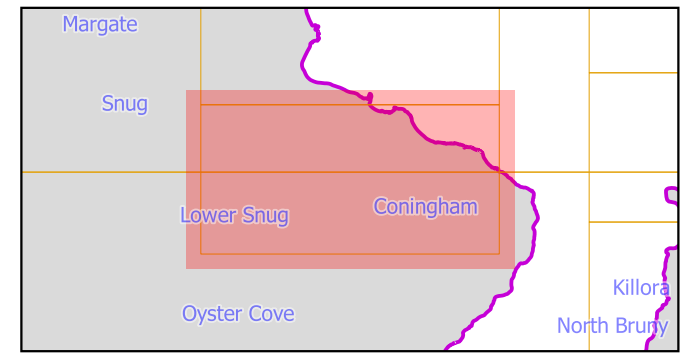




5225000

5225000

520000


520000


Map 23 of 37

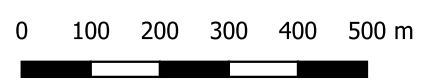

Scale: 1:11000 when printed at A3
 Coordinate system: GDA94 MGA Zone 55
 Planning data from Kingborough Council
 Base topographic data from the LIST © State of Tasmania
 Print Date: 5.9.2024 Cadastre Date: 20.8.2024

| | |
|---|---------------------------------|
| Electricity Transmission Infrastructure Protection Code | Substation facility |
| Communications station buffer area | Substation facility buffer area |
| Electricity transmission corridor | Land parcels |
| Inner protection area | LGA Boundary |

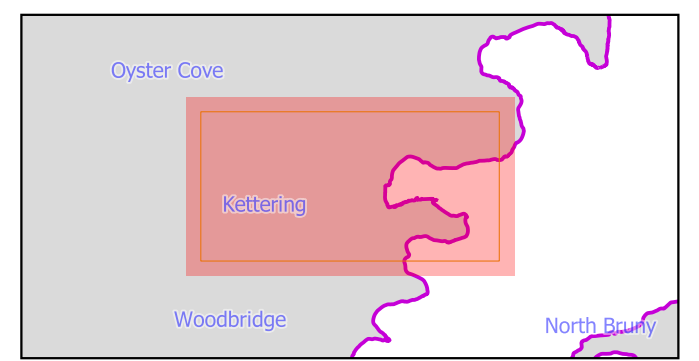

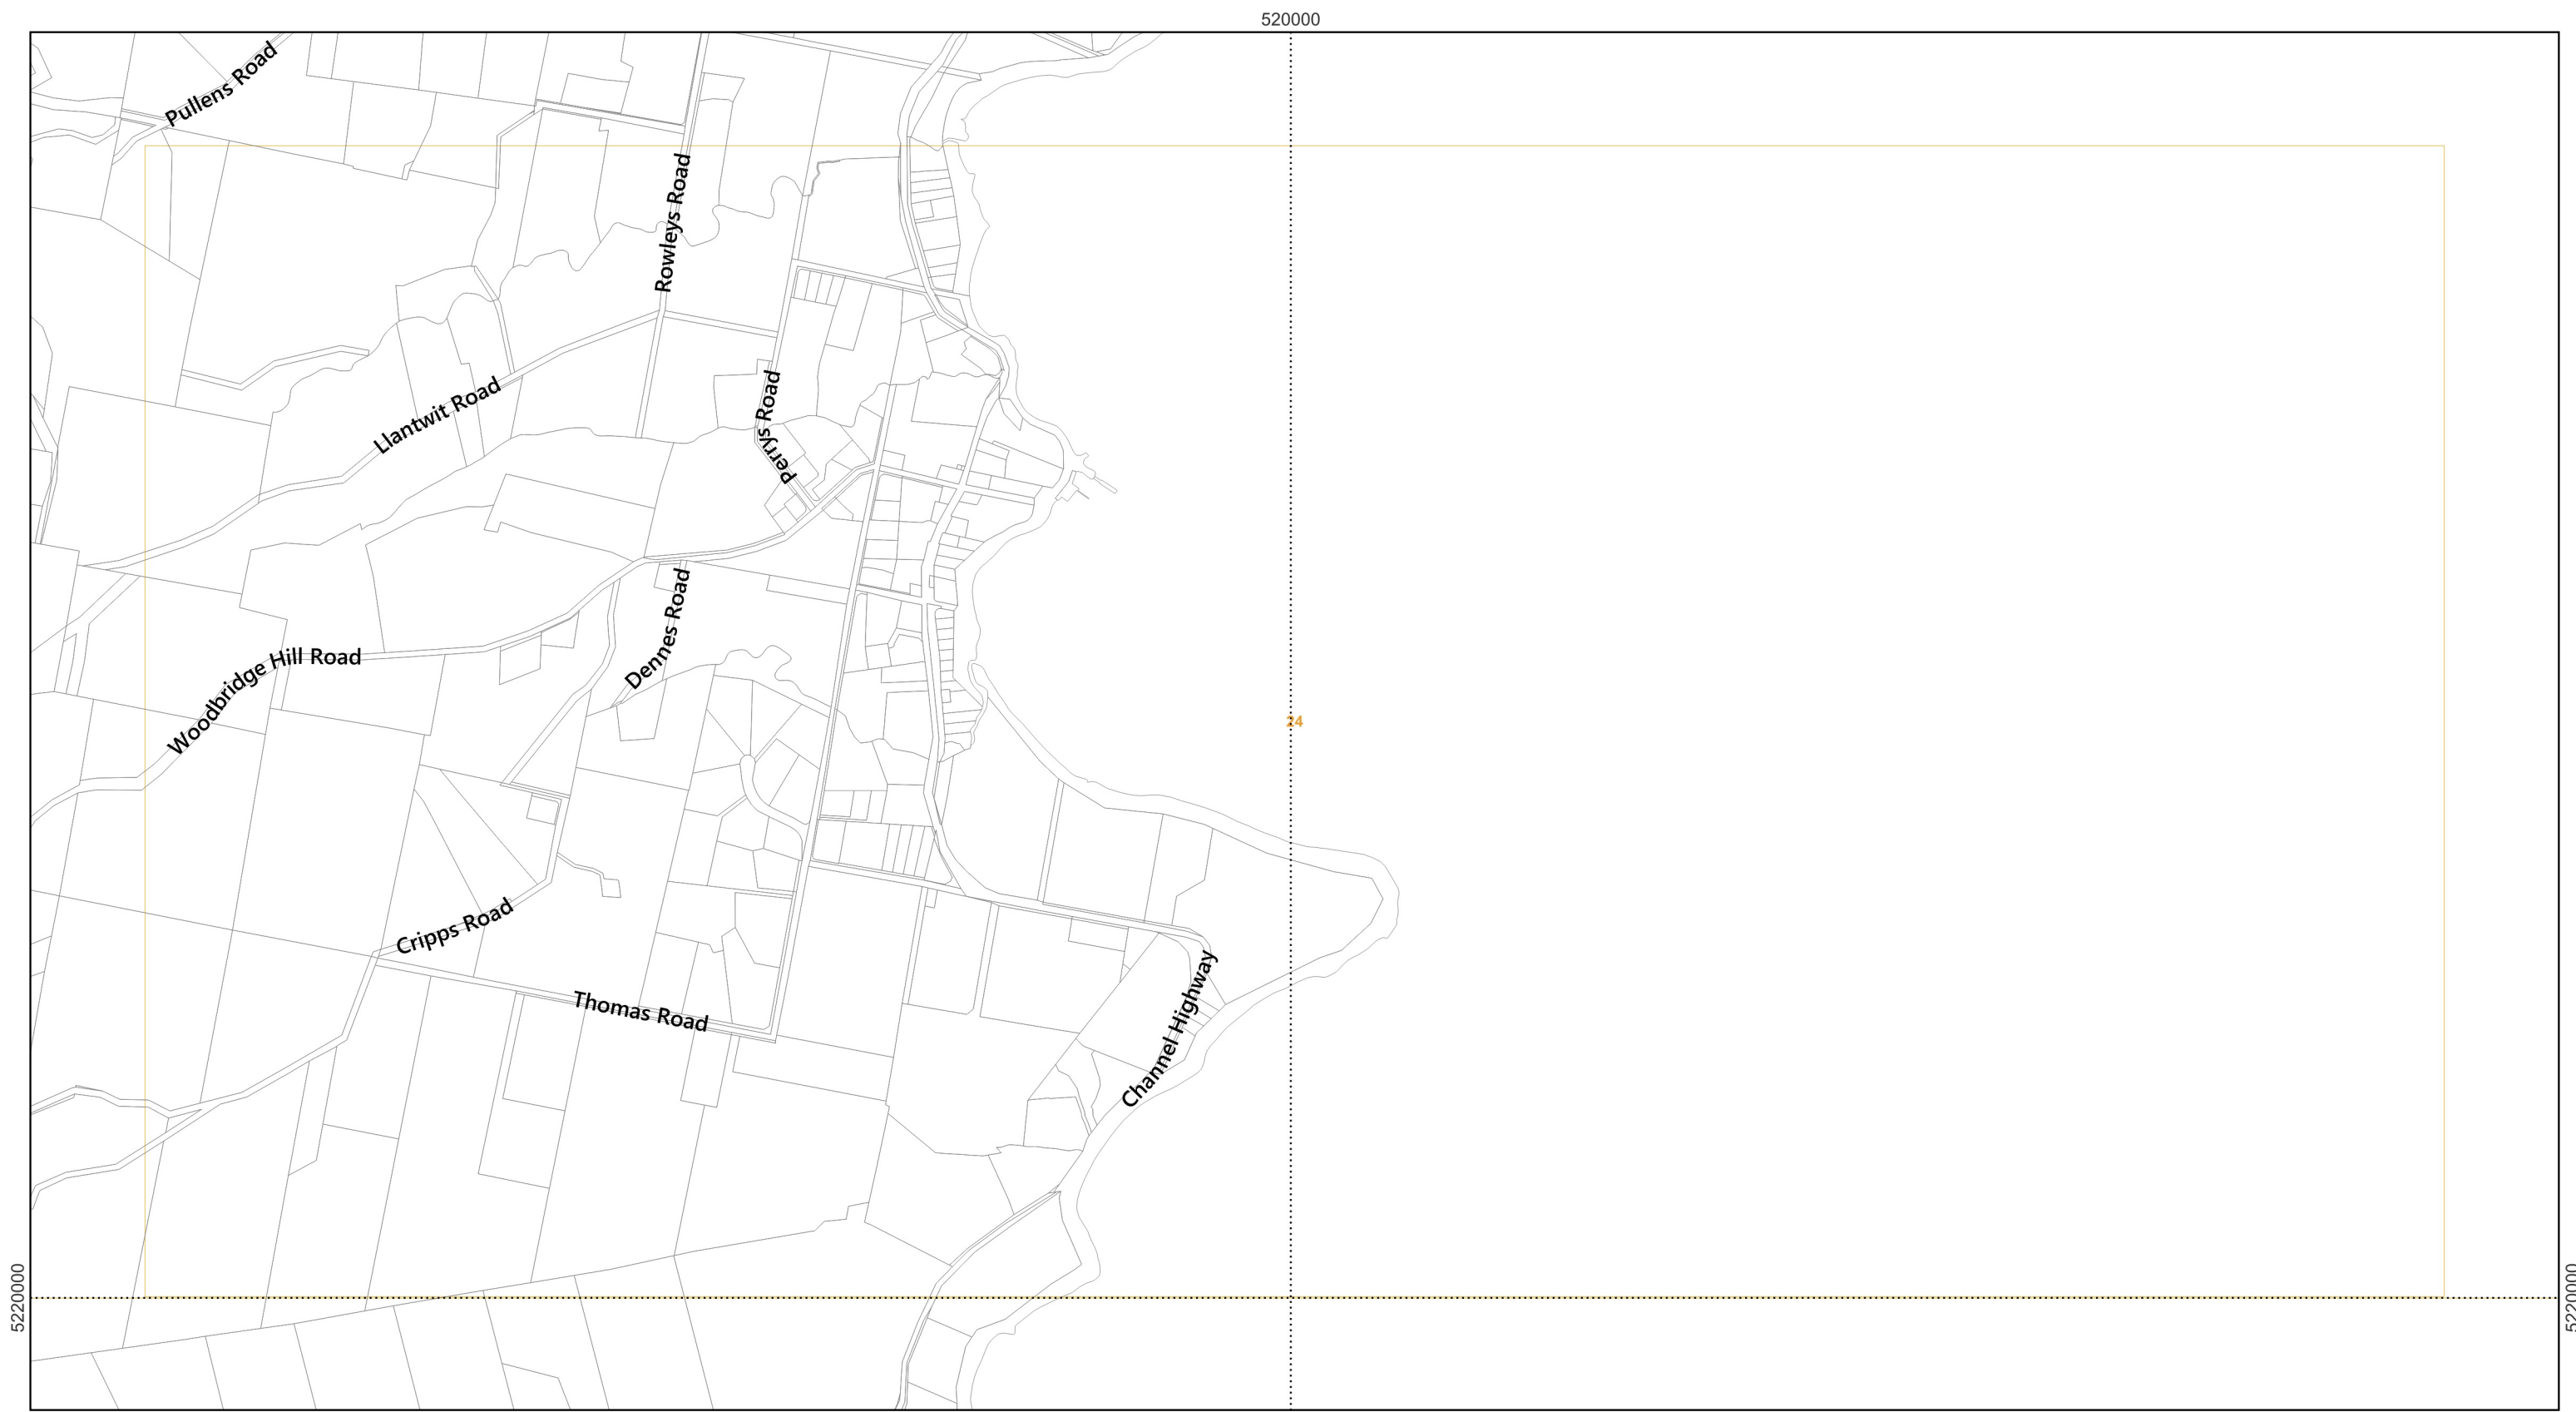


| | |
|---|---------------------------------|
| Electricity Transmission Infrastructure Protection Code | Substation facility |
| Communications station buffer area | Substation facility buffer area |
| Electricity transmission corridor | Land parcels |
| Inner protection area | LGA Boundary |

Map 24 of 37

0 100 200 300 400 500 m

Scale: 1:11000 when printed at A3
 Coordinate system: GDA94 MGA Zone 55
 Planning data from Kingborough Council
 Base topographic data from the LIST © State of Tasmania
 Print Date: 5.9.2024 Cadastre Date: 20.8.2024

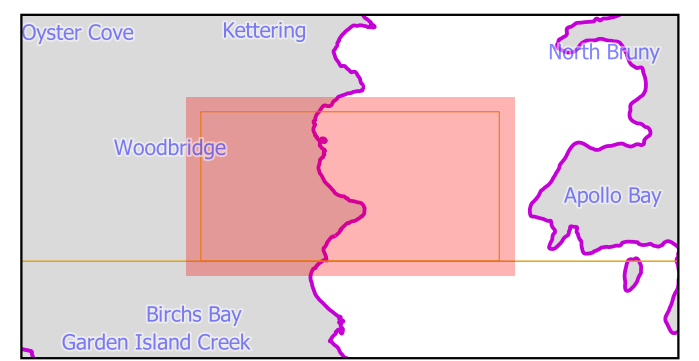

520000



520000

Map 25 of 37




0 100 200 300 400 500 m



Scale: 1:11000 when printed at A3
 Coordinate system: GDA94 MGA Zone 55
 Planning data from Kingborough Council
 Base topographic data from the LIST © State of Tasmania
 Print Date: 5.9.2024 Cadastre Date: 20.8.2024

- | | |
|---|---------------------------------|
| Electricity Transmission Infrastructure Protection Code | Substation facility |
| Communications station buffer area | Substation facility buffer area |
| Electricity transmission corridor | Land parcels |
| Inner protection area | LGA Boundary |

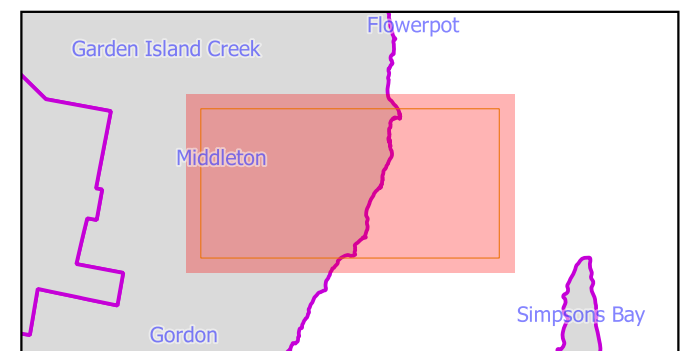





| | |
|---|---------------------------------|
| Electricity Transmission Infrastructure Protection Code | Substation facility |
| Communications station buffer area | Substation facility buffer area |
| Electricity transmission corridor | Land parcels |
| Inner protection area | LGA Boundary |

Map 26 of 37

0 100 200 300 400 500 m

Scale: 1:11000 when printed at A3
 Coordinate system: GDA94 MGA Zone 55
 Planning data from Kingborough Council
 Base topographic data from the LIST © State of Tasmania
 Print Date: 5.9.2024 Cadastre Date: 20.8.2024

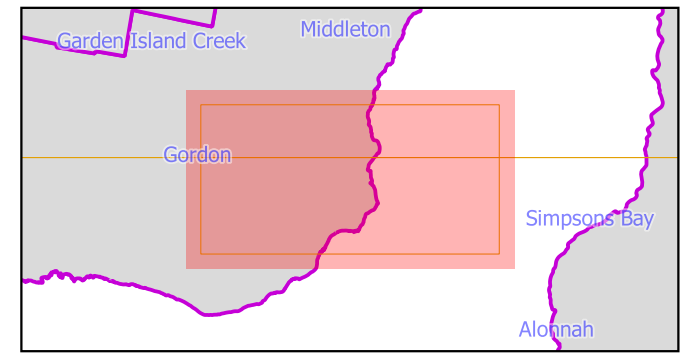

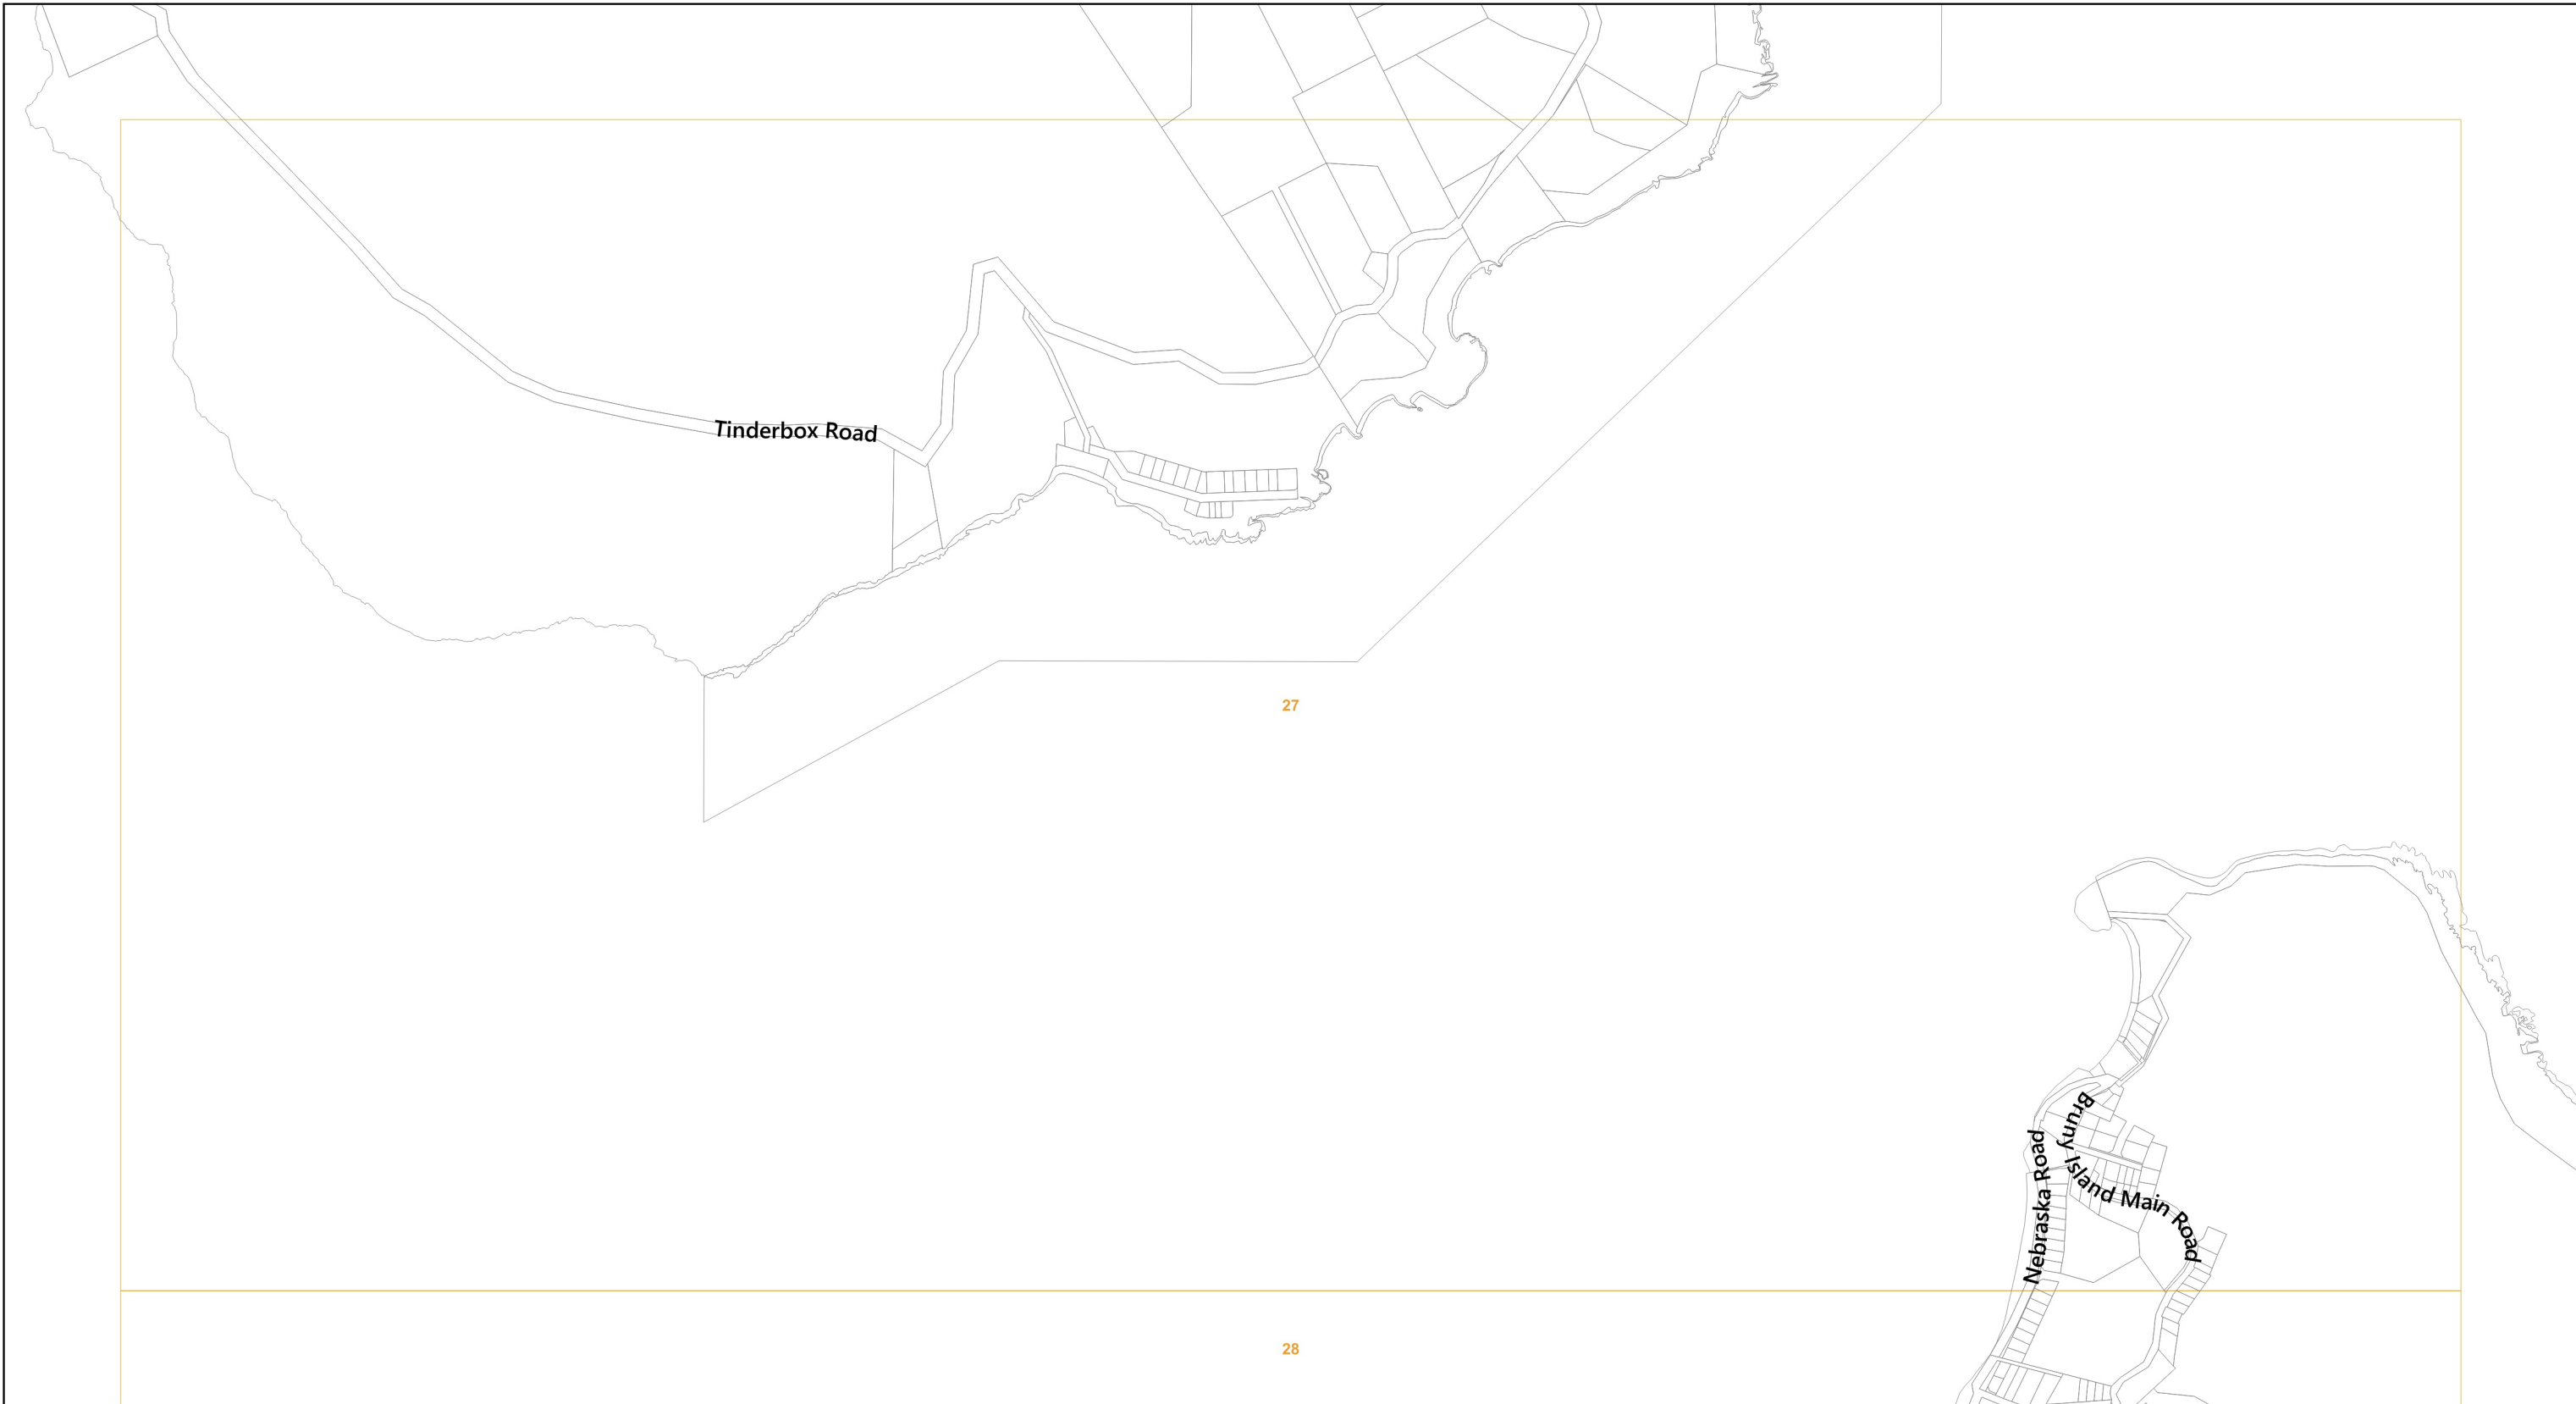


| | |
|---|---------------------------------|
| Electricity Transmission Infrastructure Protection Code | Substation facility |
| Communications station buffer area | Substation facility buffer area |
| Electricity transmission corridor | Land parcels |
| Inner protection area | LGA Boundary |

Map 27 of 37

0 100 200 300 400 500 m

Scale: 1:11000 when printed at A3
 Coordinate system: GDA94 MGA Zone 55
 Planning data from Kingborough Council
 Base topographic data from the LIST © State of Tasmania
 Print Date: 5.9.2024 Cadastre Date: 20.8.2024

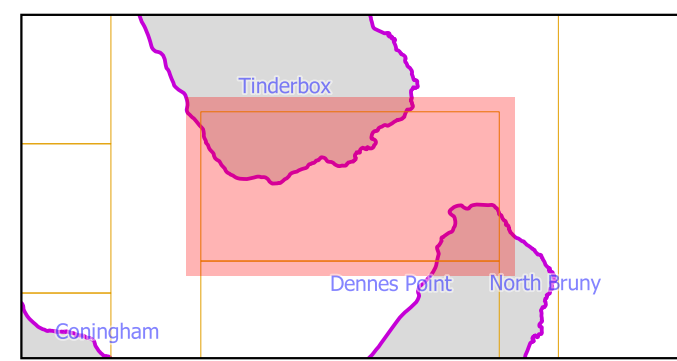




| | |
|---|---------------------------------|
| Electricity Transmission Infrastructure Protection Code | Substation facility |
| Communications station buffer area | Substation facility buffer area |
| Electricity transmission corridor | Land parcels |
| Inner protection area | LGA Boundary |


Map 28 of 37

N

0 100 200 300 400 500 m

Scale: 1:11000 when printed at A3
 Coordinate system: GDA94 MGA Zone 55
 Planning data from Kingborough Council
 Base topographic data from the LIST © State of Tasmania
 Print Date: 5.9.2024 Cadastre Date: 20.8.2024

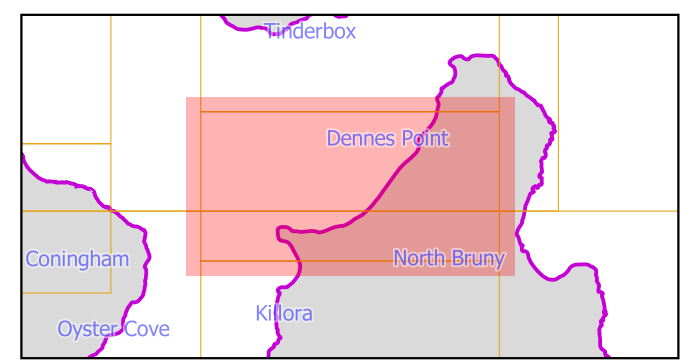

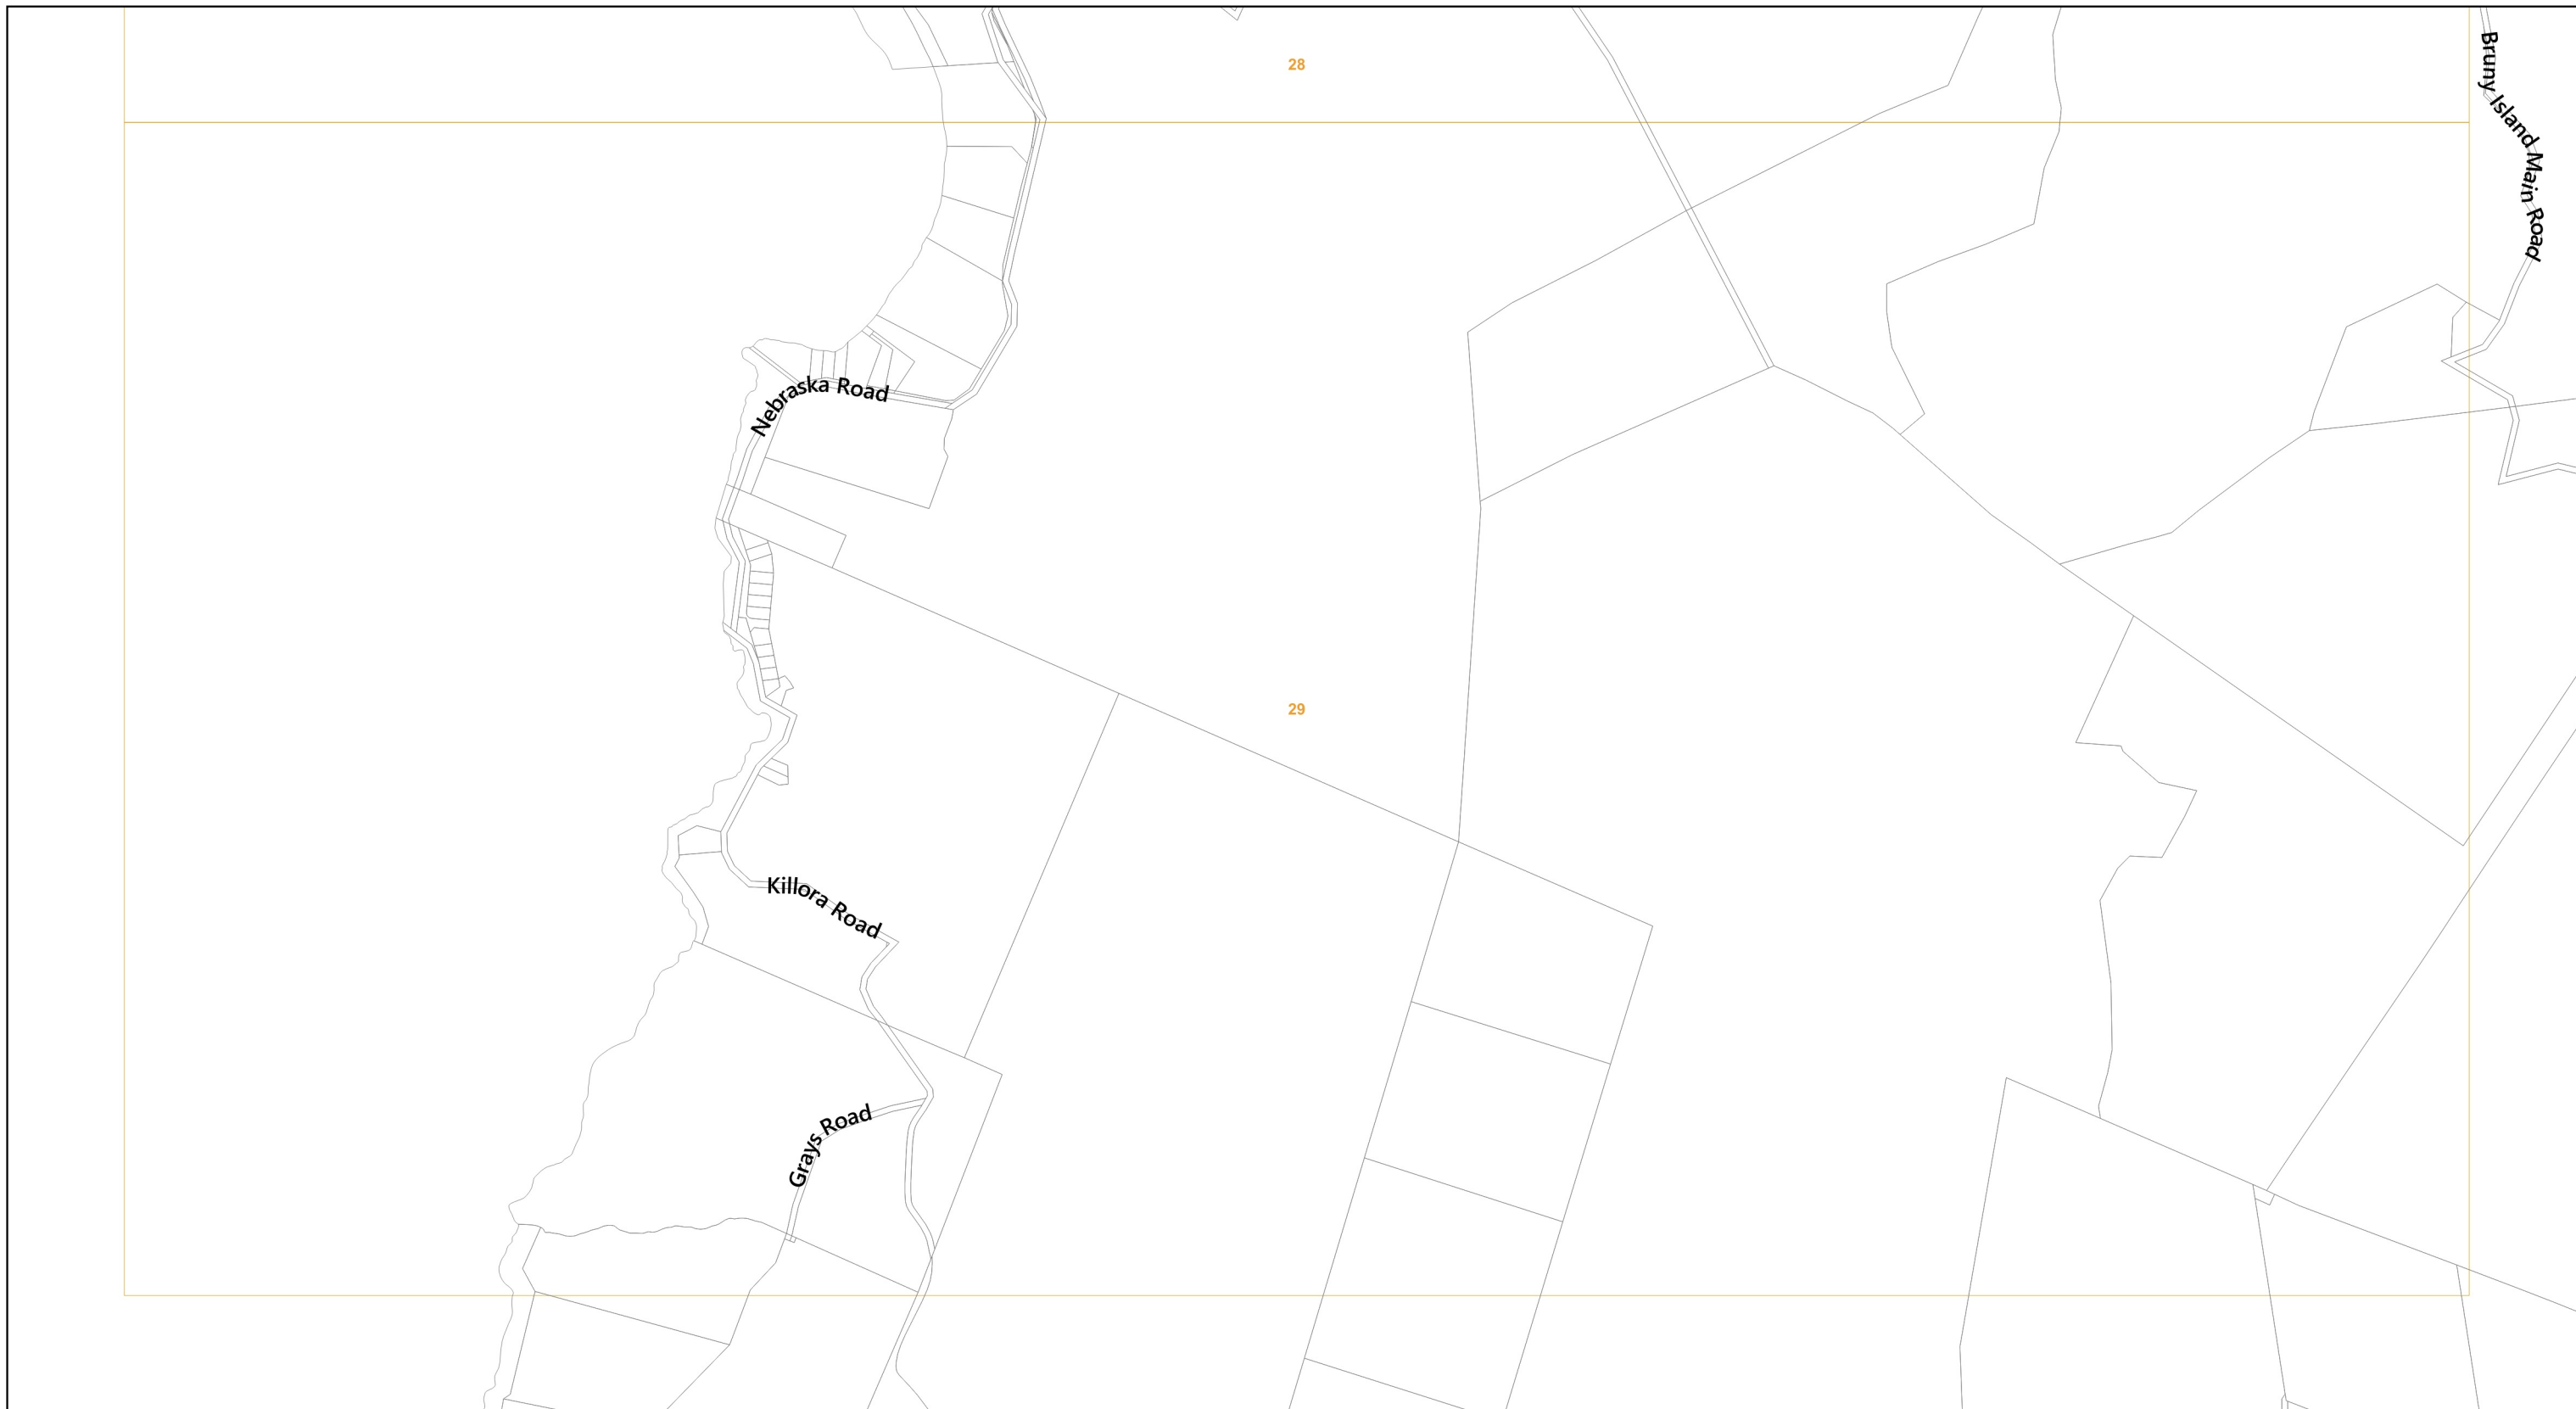


| | |
|---|---------------------------------|
| Electricity Transmission Infrastructure Protection Code | Substation facility |
| Communications station buffer area | Substation facility buffer area |
| Electricity transmission corridor | Land parcels |
| Inner protection area | LGA Boundary |

Map 29 of 37

0 100 200 300 400 500 m

Scale: 1:11000 when printed at A3
 Coordinate system: GDA94 MGA Zone 55
 Planning data from Kingborough Council
 Base topographic data from the LIST © State of Tasmania
 Print Date: 5.9.2024 Cadastre Date: 20.8.2024

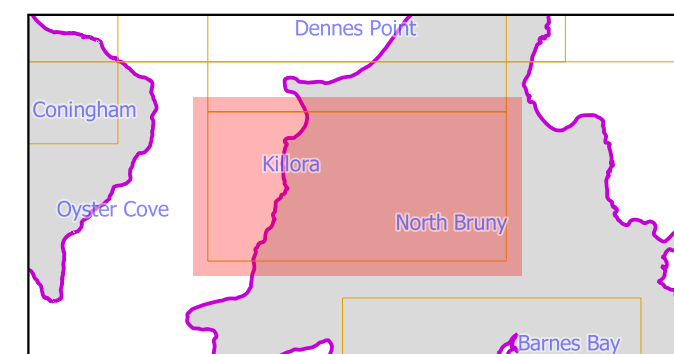




| | |
|---|---------------------------------|
| Electricity Transmission Infrastructure Protection Code | Substation facility |
| Communications station buffer area | Substation facility buffer area |
| Electricity transmission corridor | Land parcels |
| Inner protection area | LGA Boundary |

Map 30 of 37

Scale: 1:11000 when printed at A3
 Coordinate system: GDA94 MGA Zone 55
 Planning data from Kingborough Council
 Base topographic data from the LIST © State of Tasmania
 Print Date: 5.9.2024 Cadastre Date: 20.8.2024

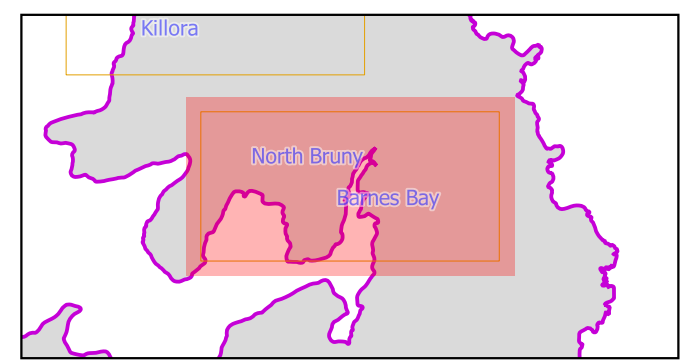

530000




5215000

530000


5215000

Map 31 of 37

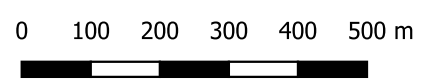


Scale: 1:11000 when printed at A3
 Coordinate system: GDA94 MGA Zone 55
 Planning data from Kingborough Council
 Base topographic data from the LIST © State of Tasmania
 Print Date: 5.9.2024 Cadastre Date: 20.8.2024

| | |
|---|---------------------------------|
| Electricity Transmission Infrastructure Protection Code | Substation facility |
| Communications station buffer area | Substation facility buffer area |
| Electricity transmission corridor | Land parcels |
| Inner protection area | LGA Boundary |

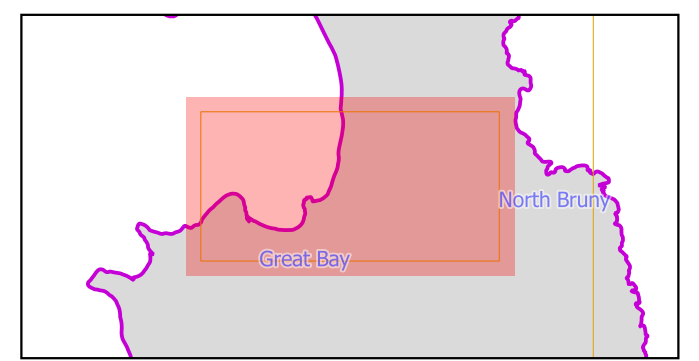




Map 32 of 37

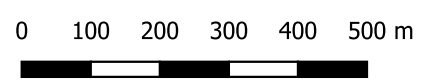


Scale: 1:11000 when printed at A3
 Coordinate system: GDA94 MGA Zone 55
 Planning data from Kingborough Council
 Base topographic data from the LIST © State of Tasmania
 Print Date: 5.9.2024 Cadastre Date: 20.8.2024

| | |
|---|---------------------------------|
| Electricity Transmission Infrastructure Protection Code | Substation facility |
| Communications station buffer area | Substation facility buffer area |
| Electricity transmission corridor | Land parcels |
| Inner protection area | LGA Boundary |

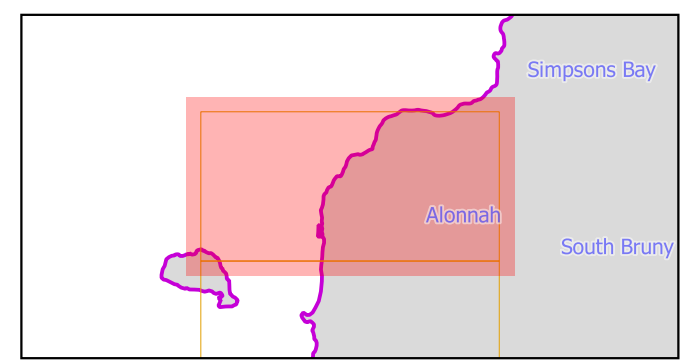




Map 33 of 37

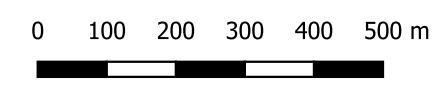

Scale: 1:11000 when printed at A3
 Coordinate system: GDA94 MGA Zone 55
 Planning data from Kingborough Council
 Base topographic data from the LIST © State of Tasmania
 Print Date: 5.9.2024 Cadastre Date: 20.8.2024

| | |
|---|---------------------------------|
| Electricity Transmission Infrastructure Protection Code | Substation facility |
| Communications station buffer area | Substation facility buffer area |
| Electricity transmission corridor | Land parcels |
| Inner protection area | LGA Boundary |

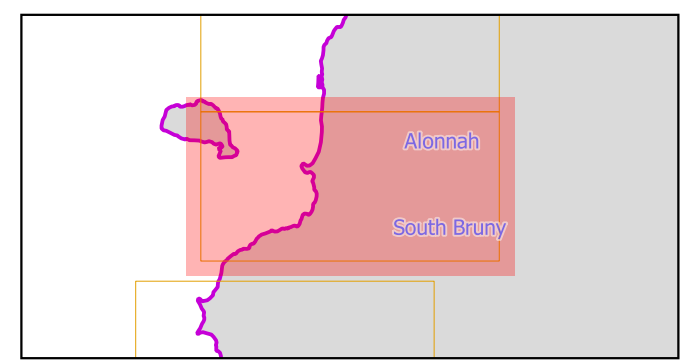




| | |
|---|---------------------------------|
| Electricity Transmission Infrastructure Protection Code | Substation facility |
| Communications station buffer area | Substation facility buffer area |
| Electricity transmission corridor | Land parcels |
| Inner protection area | LGA Boundary |

Map 34 of 37

0 100 200 300 400 500 m

Scale: 1:11000 when printed at A3
 Coordinate system: GDA94 MGA Zone 55
 Planning data from Kingborough Council
 Base topographic data from the LIST © State of Tasmania
 Print Date: 5.9.2024 Cadastre Date: 20.8.2024

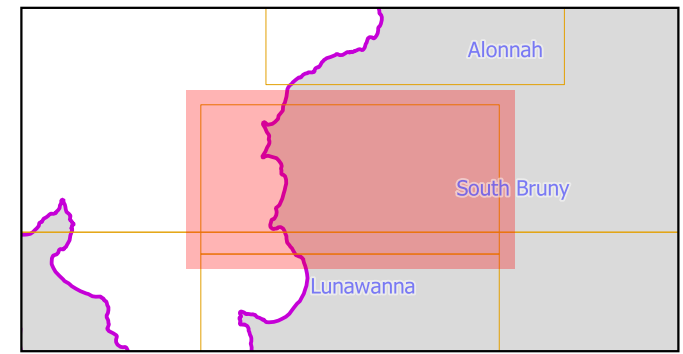

520000



520000


Map 35 of 37



0 100 200 300 400 500 m



Scale: 1:11000 when printed at A3
 Coordinate system: GDA94 MGA Zone 55
 Planning data from Kingborough Council
 Base topographic data from the LIST © State of Tasmania
 Print Date: 5.9.2024 Cadastre Date: 20.8.2024

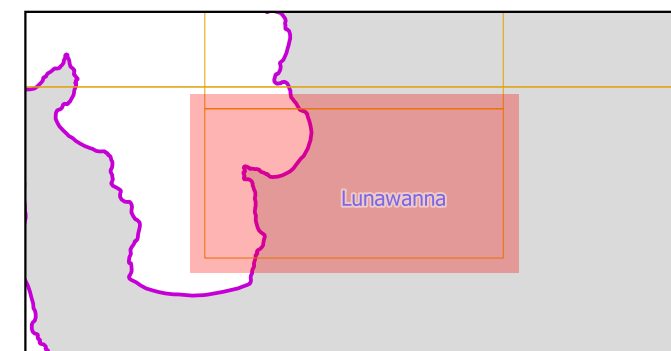

Electricity Transmission Infrastructure Protection Code

- | | | | |
|---|------------------------------------|---|---------------------------------|
|  | Communications station buffer area |  | Substation facility |
|  | Electricity transmission corridor |  | Substation facility buffer area |
|  | Inner protection area |  | Land parcels |
| | |  | LGA Boundary |




| | |
|---|---------------------------------|
| Electricity Transmission Infrastructure Protection Code | Substation facility |
| Communications station buffer area | Substation facility buffer area |
| Electricity transmission corridor | Land parcels |
| Inner protection area | LGA Boundary |


Map 36 of 37

N

0 100 200 300 400 500 m

Scale: 1:11000 when printed at A3
 Coordinate system: GDA94 MGA Zone 55
 Planning data from Kingborough Council
 Base topographic data from the LIST © State of Tasmania
 Print Date: 5.9.2024 Cadastre Date: 20.8.2024

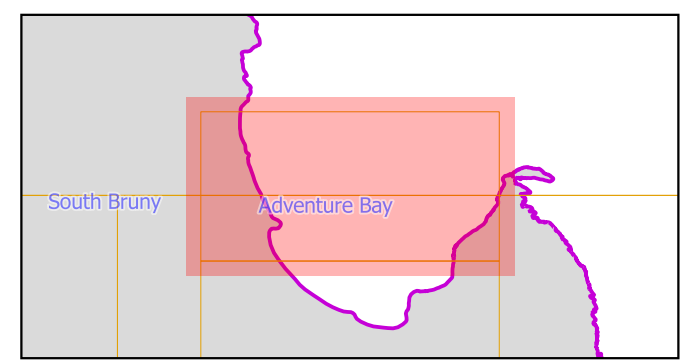

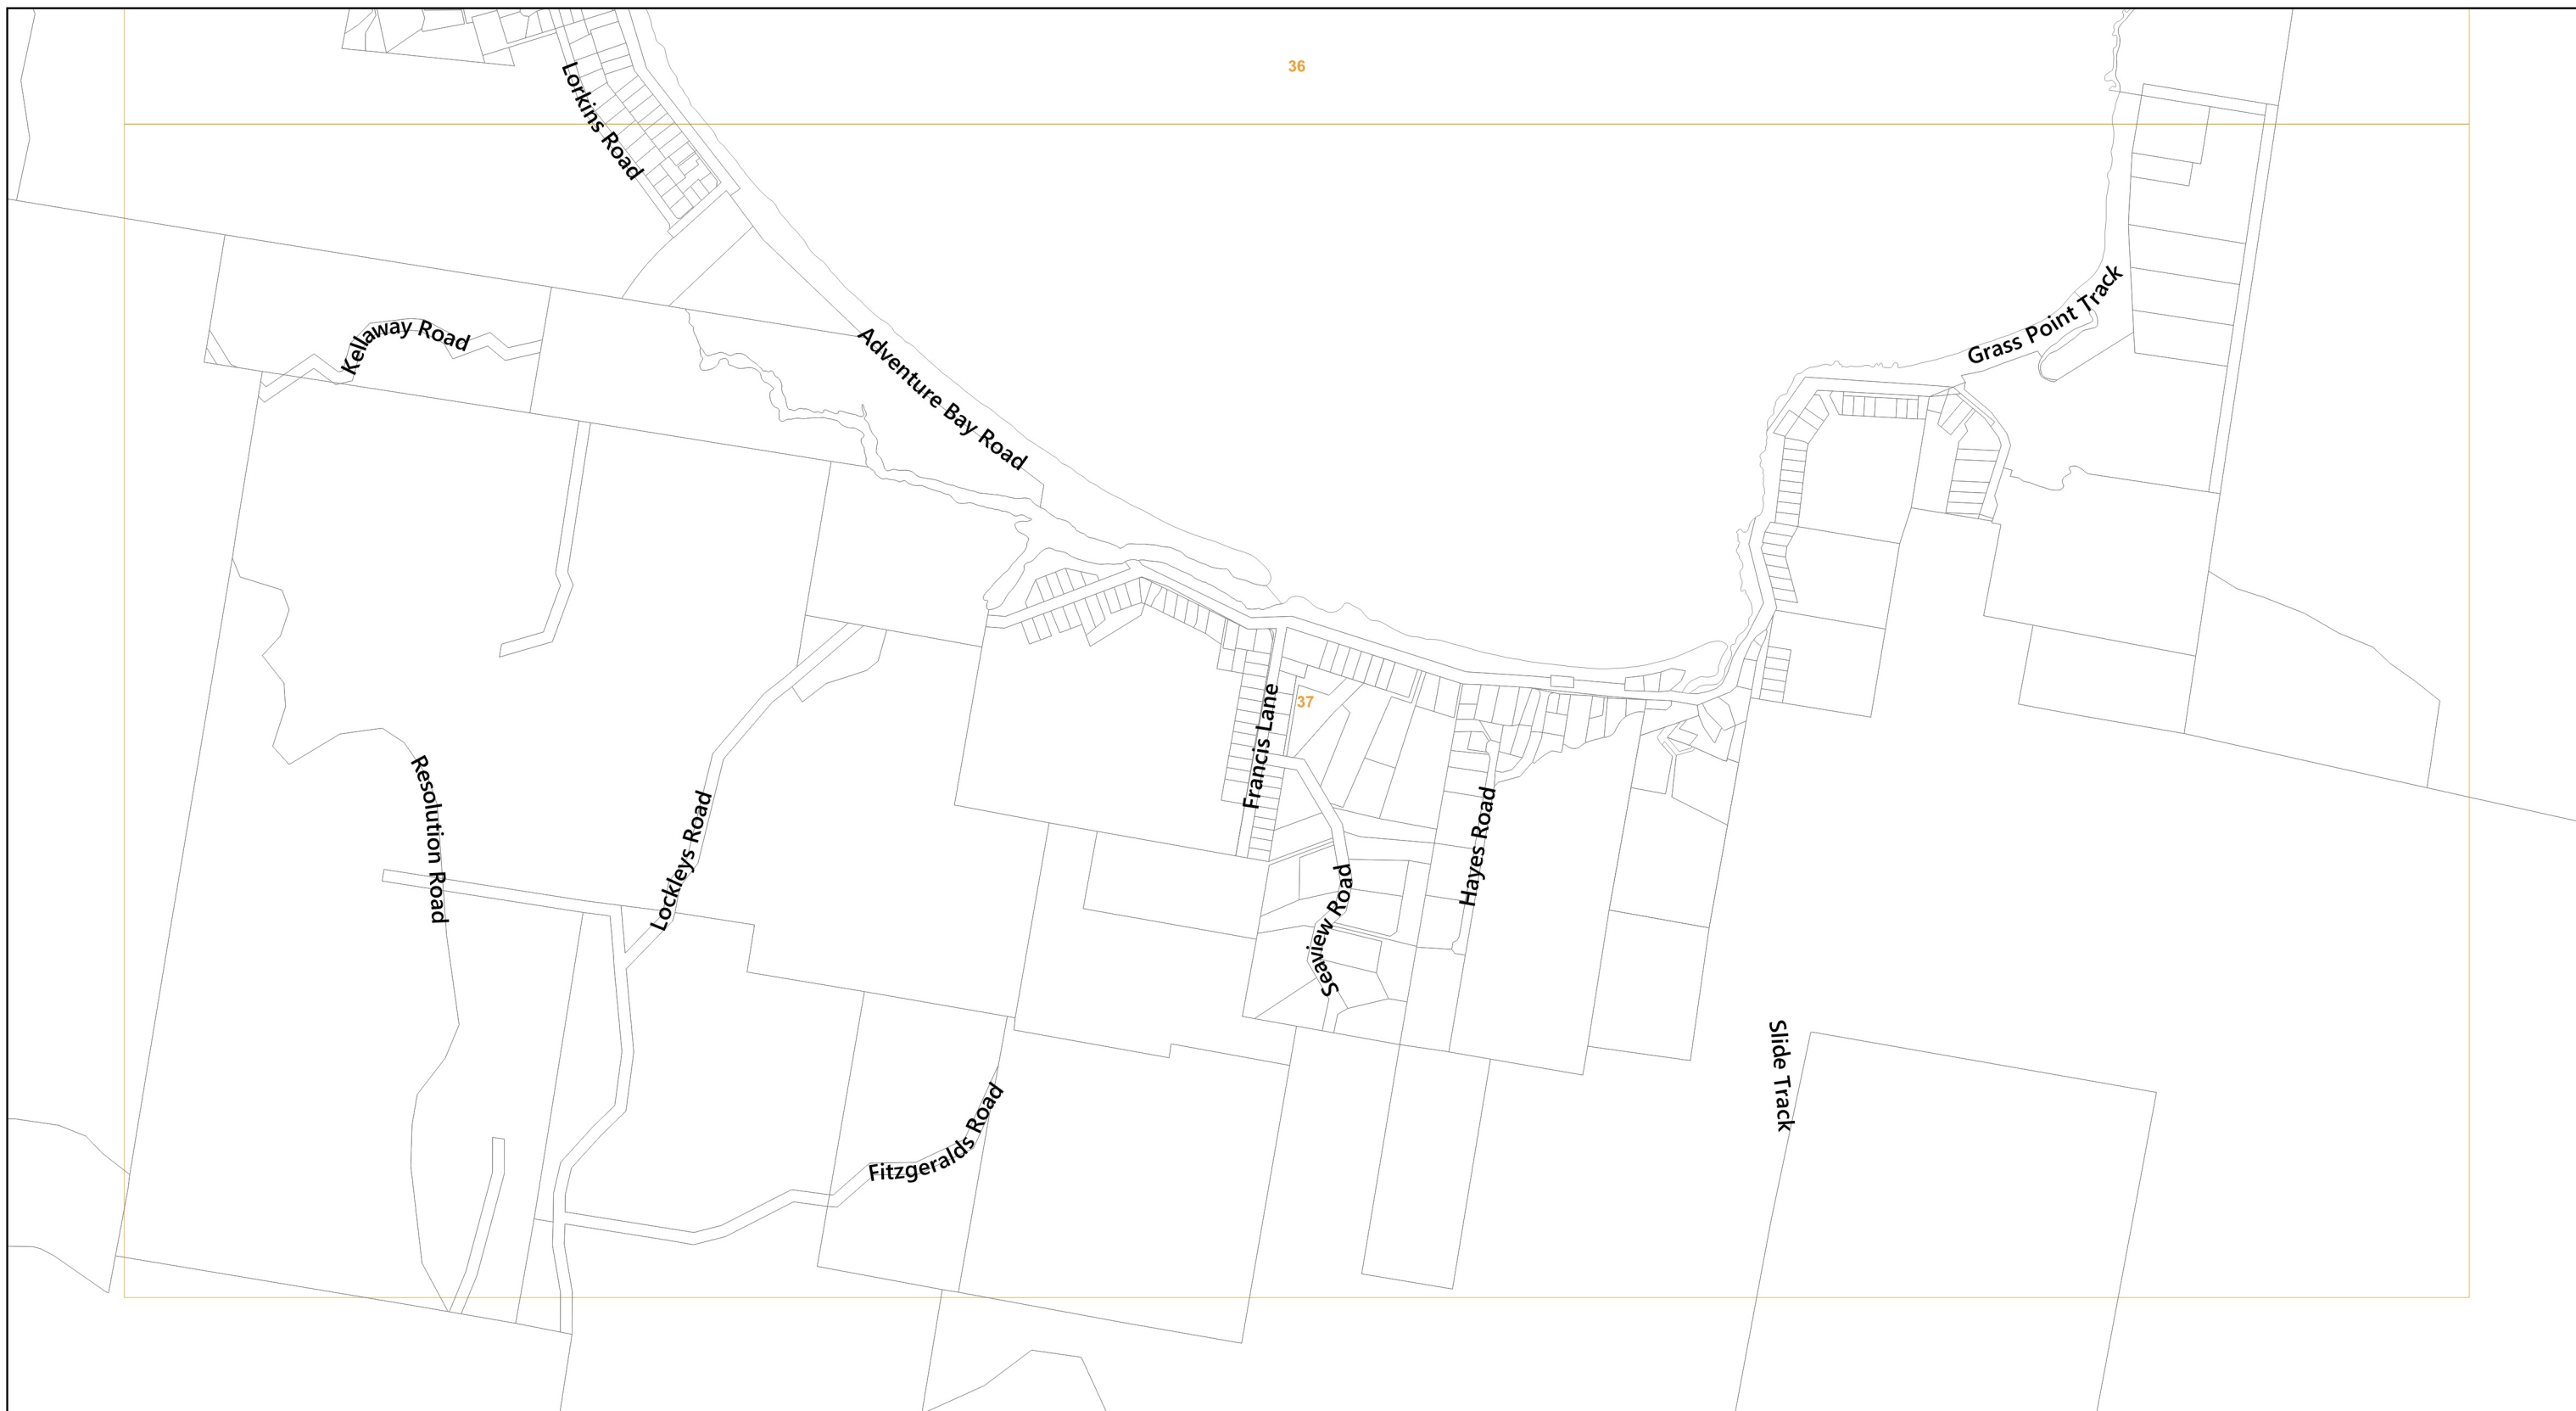

36

37

| | |
|---|---------------------------------|
| Electricity Transmission Infrastructure Protection Code | Substation facility |
| Communications station buffer area | Substation facility buffer area |
| Electricity transmission corridor | Land parcels |
| Inner protection area | LGA Boundary |

Map 37 of 37

0 100 200 300 400 500 m

Scale: 1:11000 when printed at A3
 Coordinate system: GDA94 MGA Zone 55
 Planning data from Kingborough Council
 Base topographic data from the LIST © State of Tasmania
 Print Date: 5.9.2024 Cadastre Date: 20.8.2024

