



Map 1 of 37

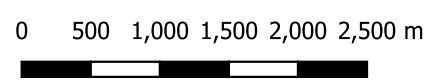


Scale: 1:55000 when printed at A3
 Coordinate system: GDA94 MGA Zone 55
 Planning data from Kingborough Council
 Base topographic data from the LIST © State of Tasmania
 Print Date: 5.9.2024 Cadastre Date: 20.8.2024


Parking and Sustainable Transport Code	Land parcels
Parking precinct plan	LGA Boundary
Pedestrian priority street	

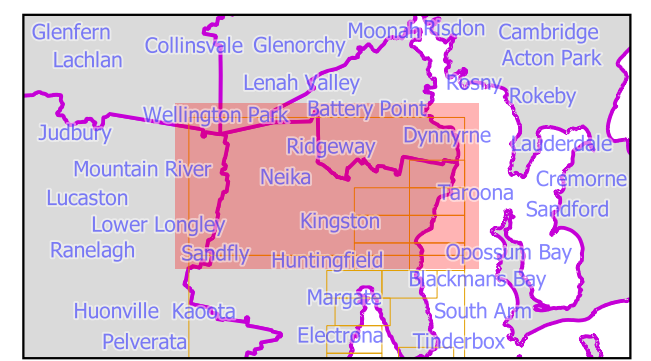

Tasmanian Planning Scheme - Parking and Sustainable Transport Code : Kingborough Local Provisions Schedule

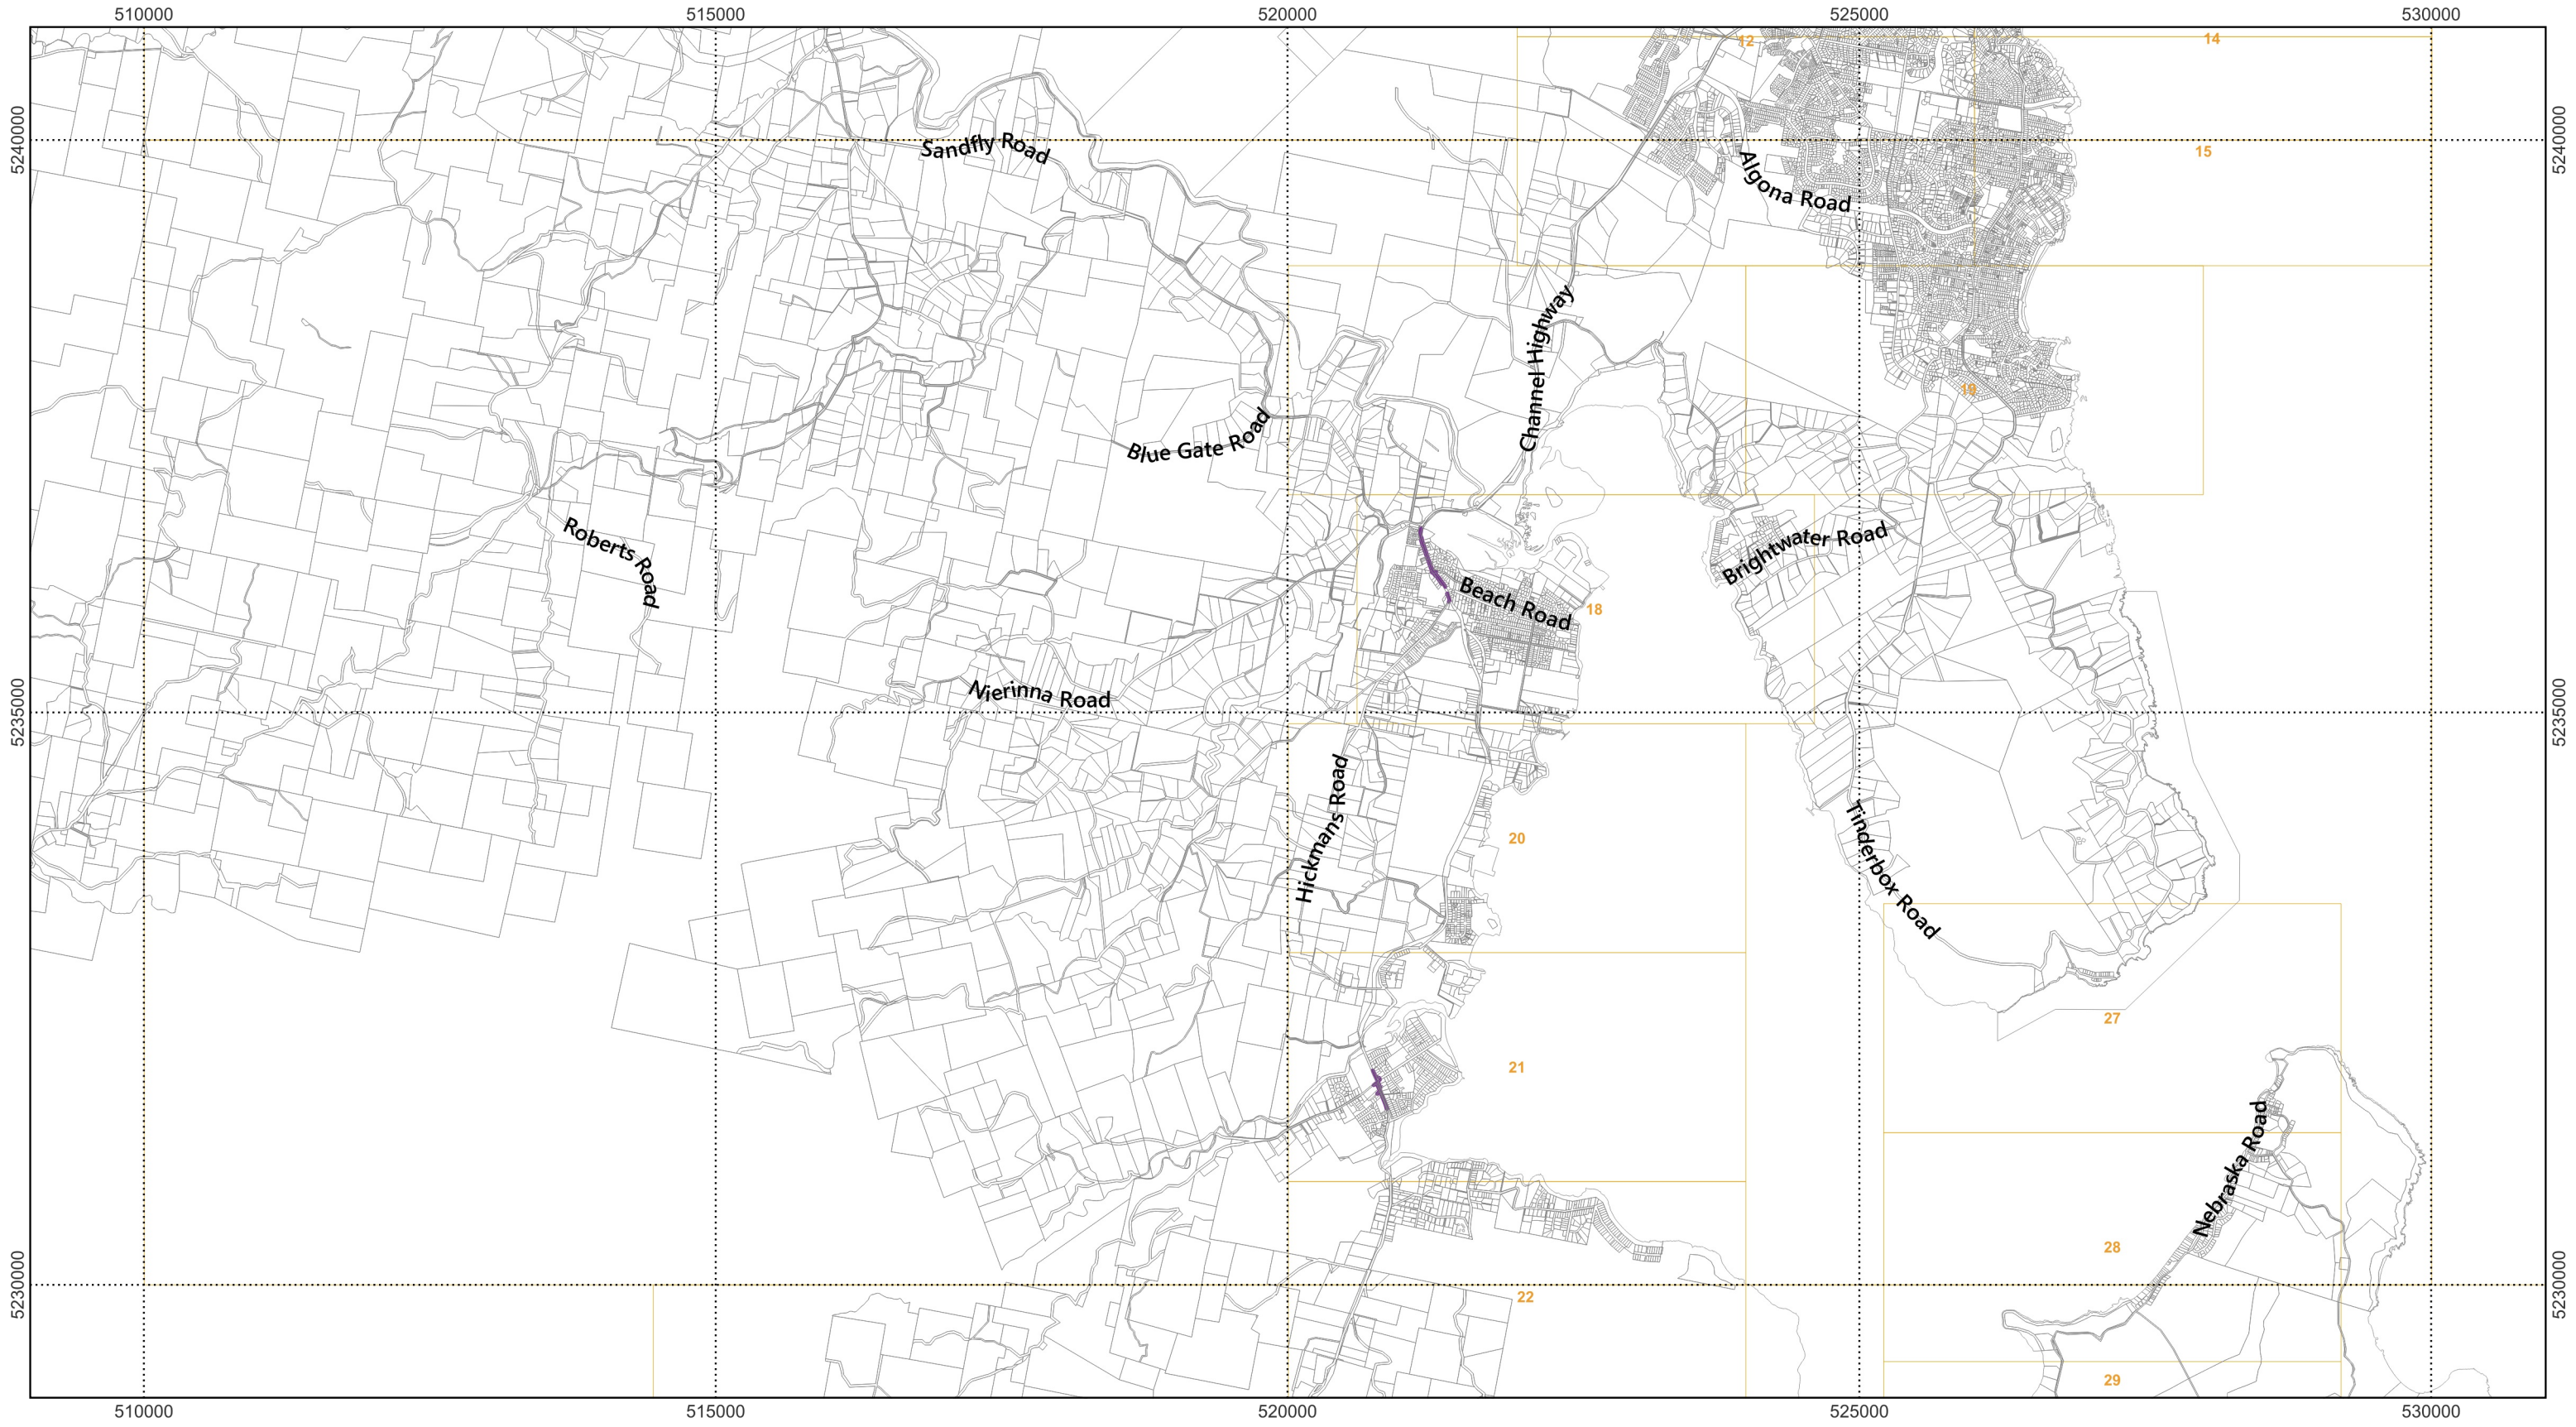


Map 2 of 37

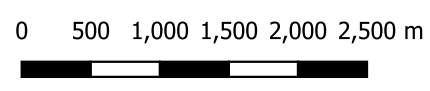

Scale: 1:55000 when printed at A3
 Coordinate system: GDA94 MGA Zone 55
 Planning data from Kingborough Council
 Base topographic data from the LIST © State of Tasmania
 Print Date: 5.9.2024 Cadastre Date: 20.8.2024

Parking and Sustainable Transport Code	Land parcels
Parking precinct plan	LGA Boundary
Pedestrian priority street	

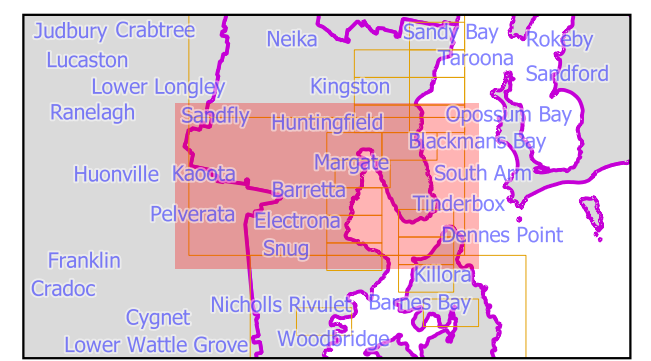



Map 3 of 37




0 500 1,000 1,500 2,000 2,500 m




Scale: 1:55000 when printed at A3
 Coordinate system: GDA94 MGA Zone 55
 Planning data from Kingborough Council
 Base topographic data from the LIST © State of Tasmania
 Print Date: 5.9.2024 Cadastre Date: 20.8.2024


Parking and Sustainable Transport Code
 Parking precinct plan
 Pedestrian priority street

Land parcels
 LGA Boundary

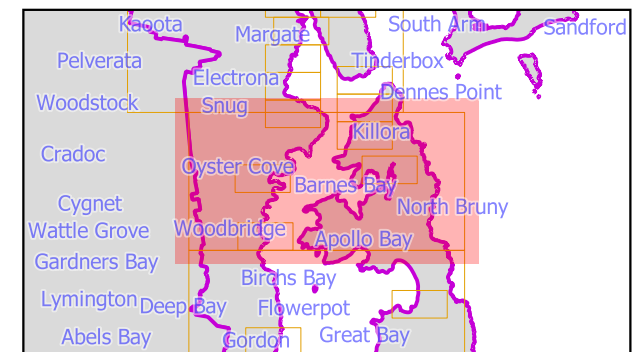

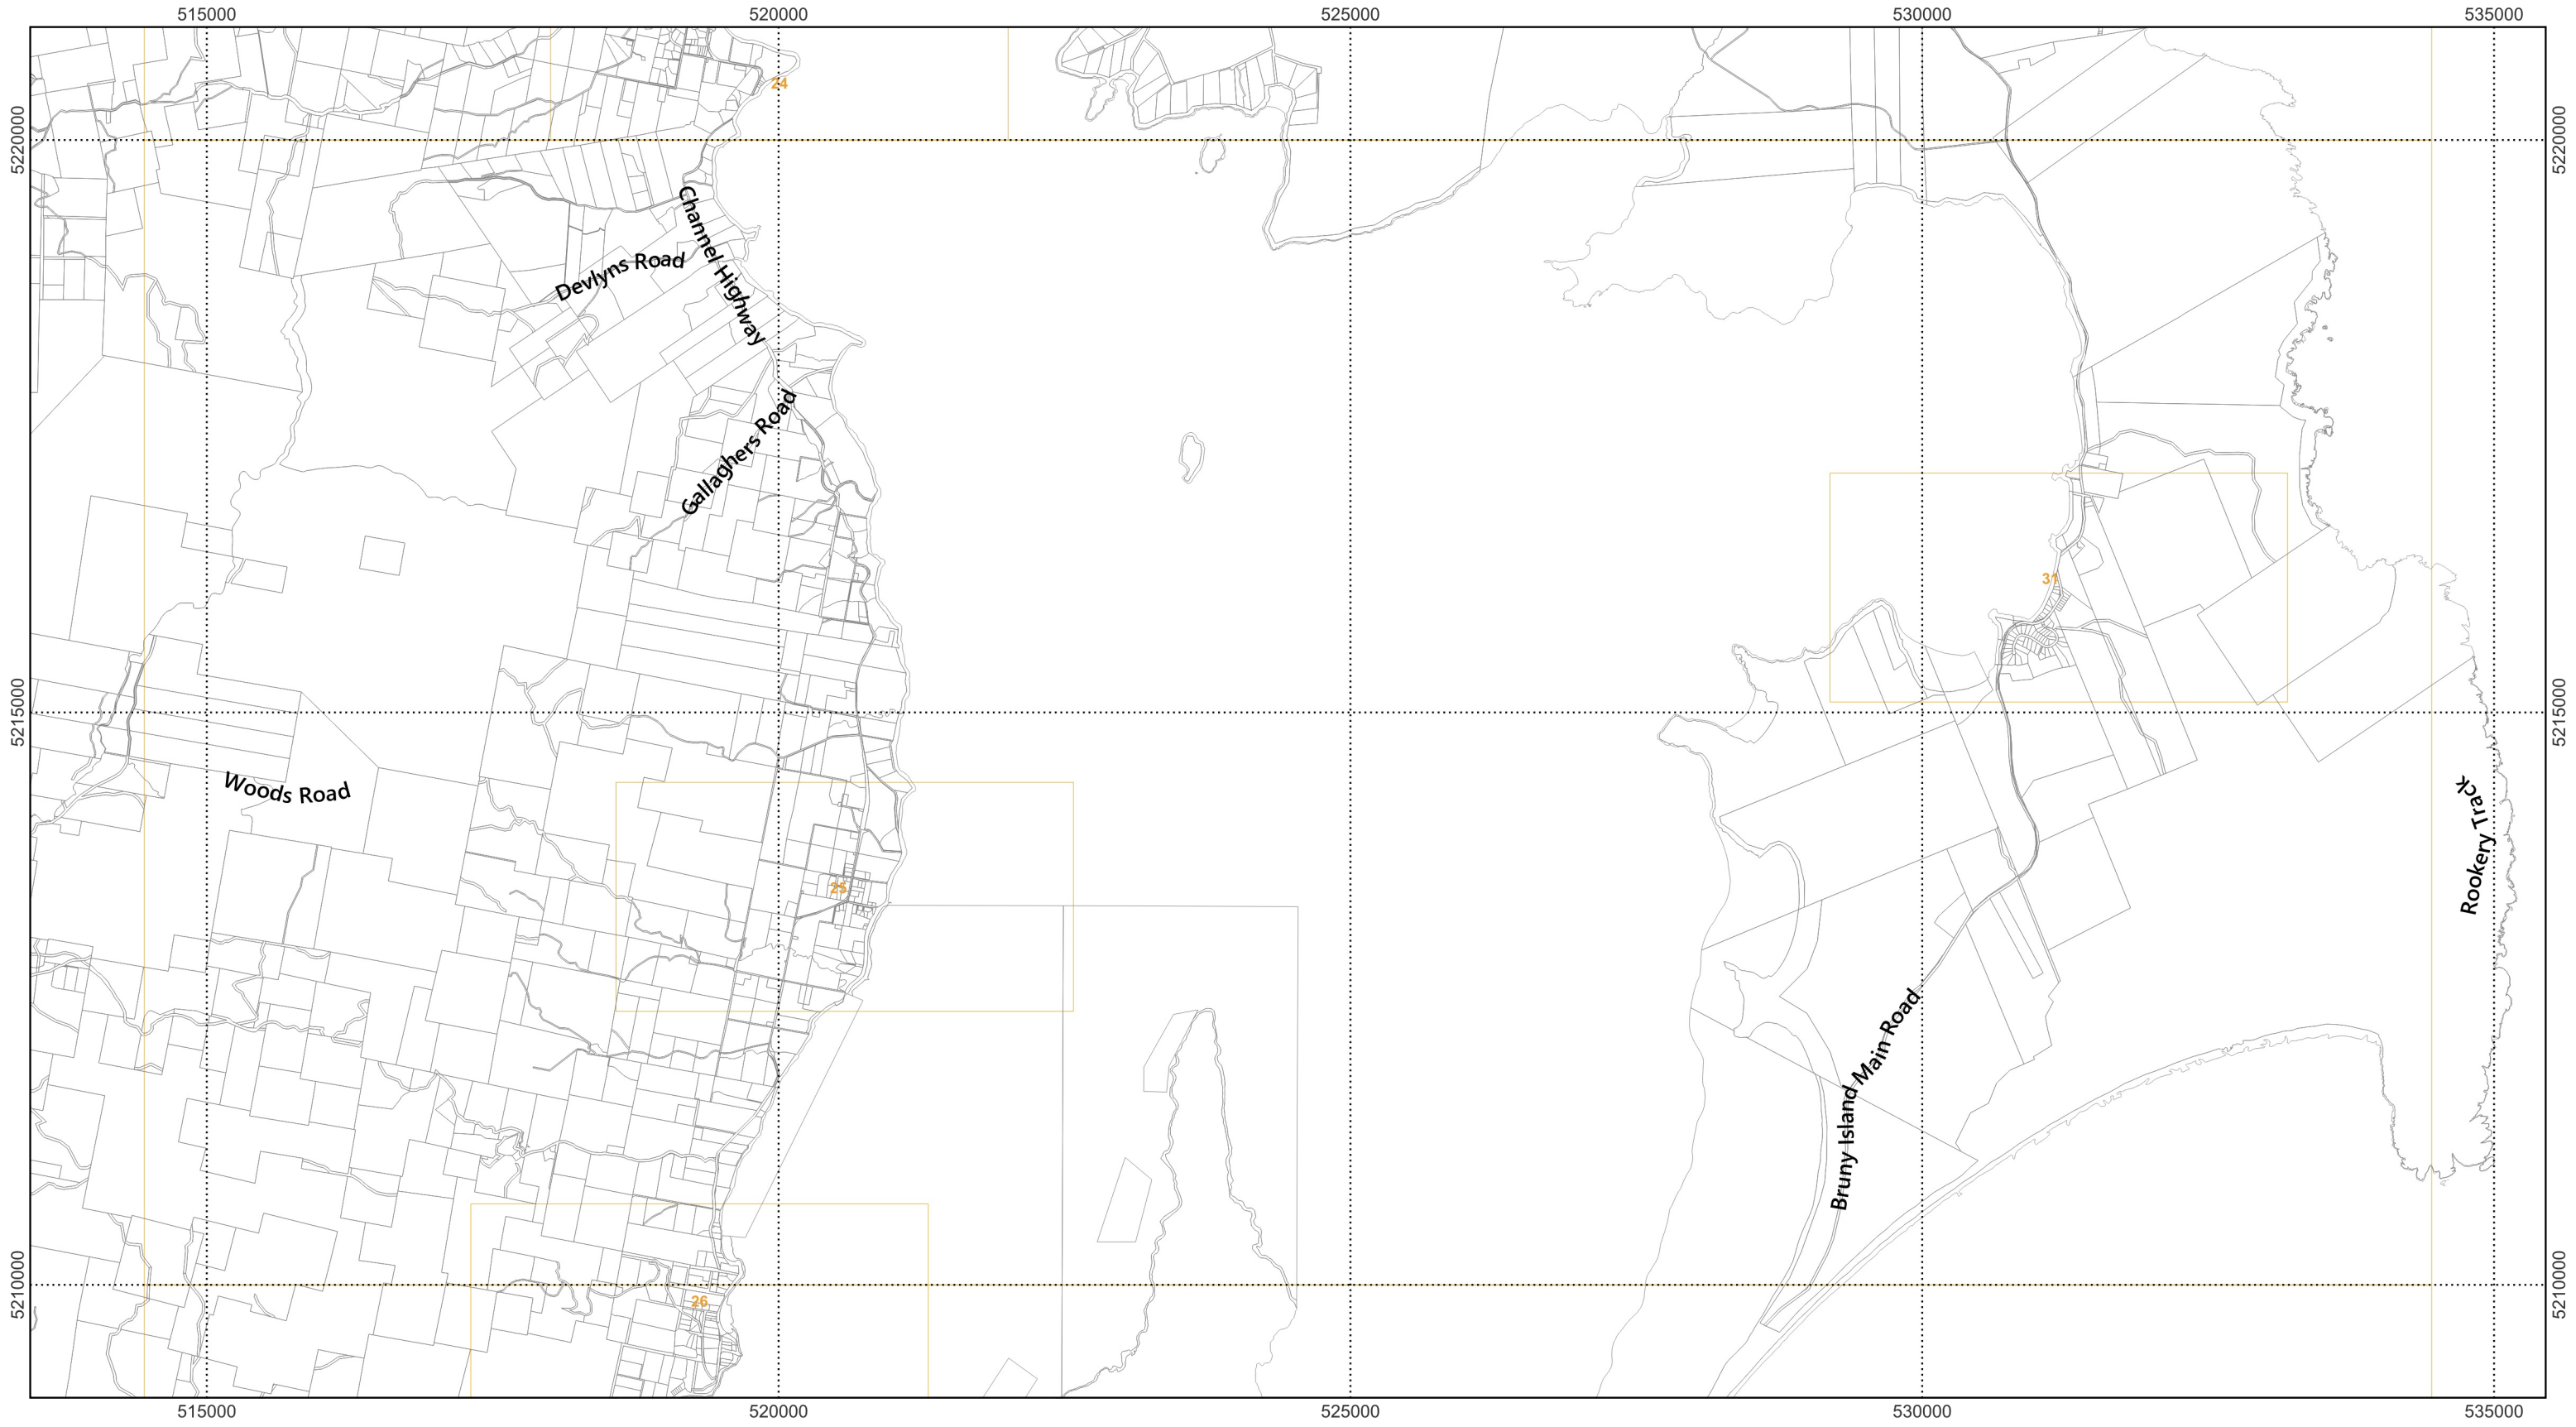



Map 4 of 37

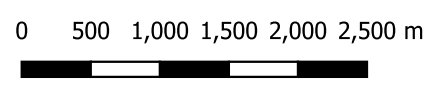

Scale: 1:55000 when printed at A3
 Coordinate system: GDA94 MGA Zone 55
 Planning data from Kingborough Council
 Base topographic data from the LIST © State of Tasmania
 Print Date: 5.9.2024 Cadastre Date: 20.8.2024

Parking and Sustainable Transport Code	Land parcels
Parking precinct plan	LGA Boundary
Pedestrian priority street	

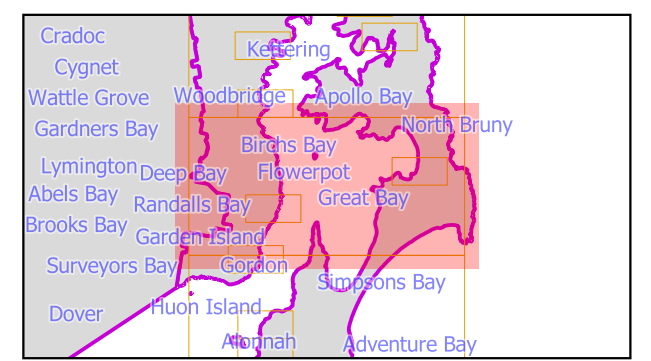

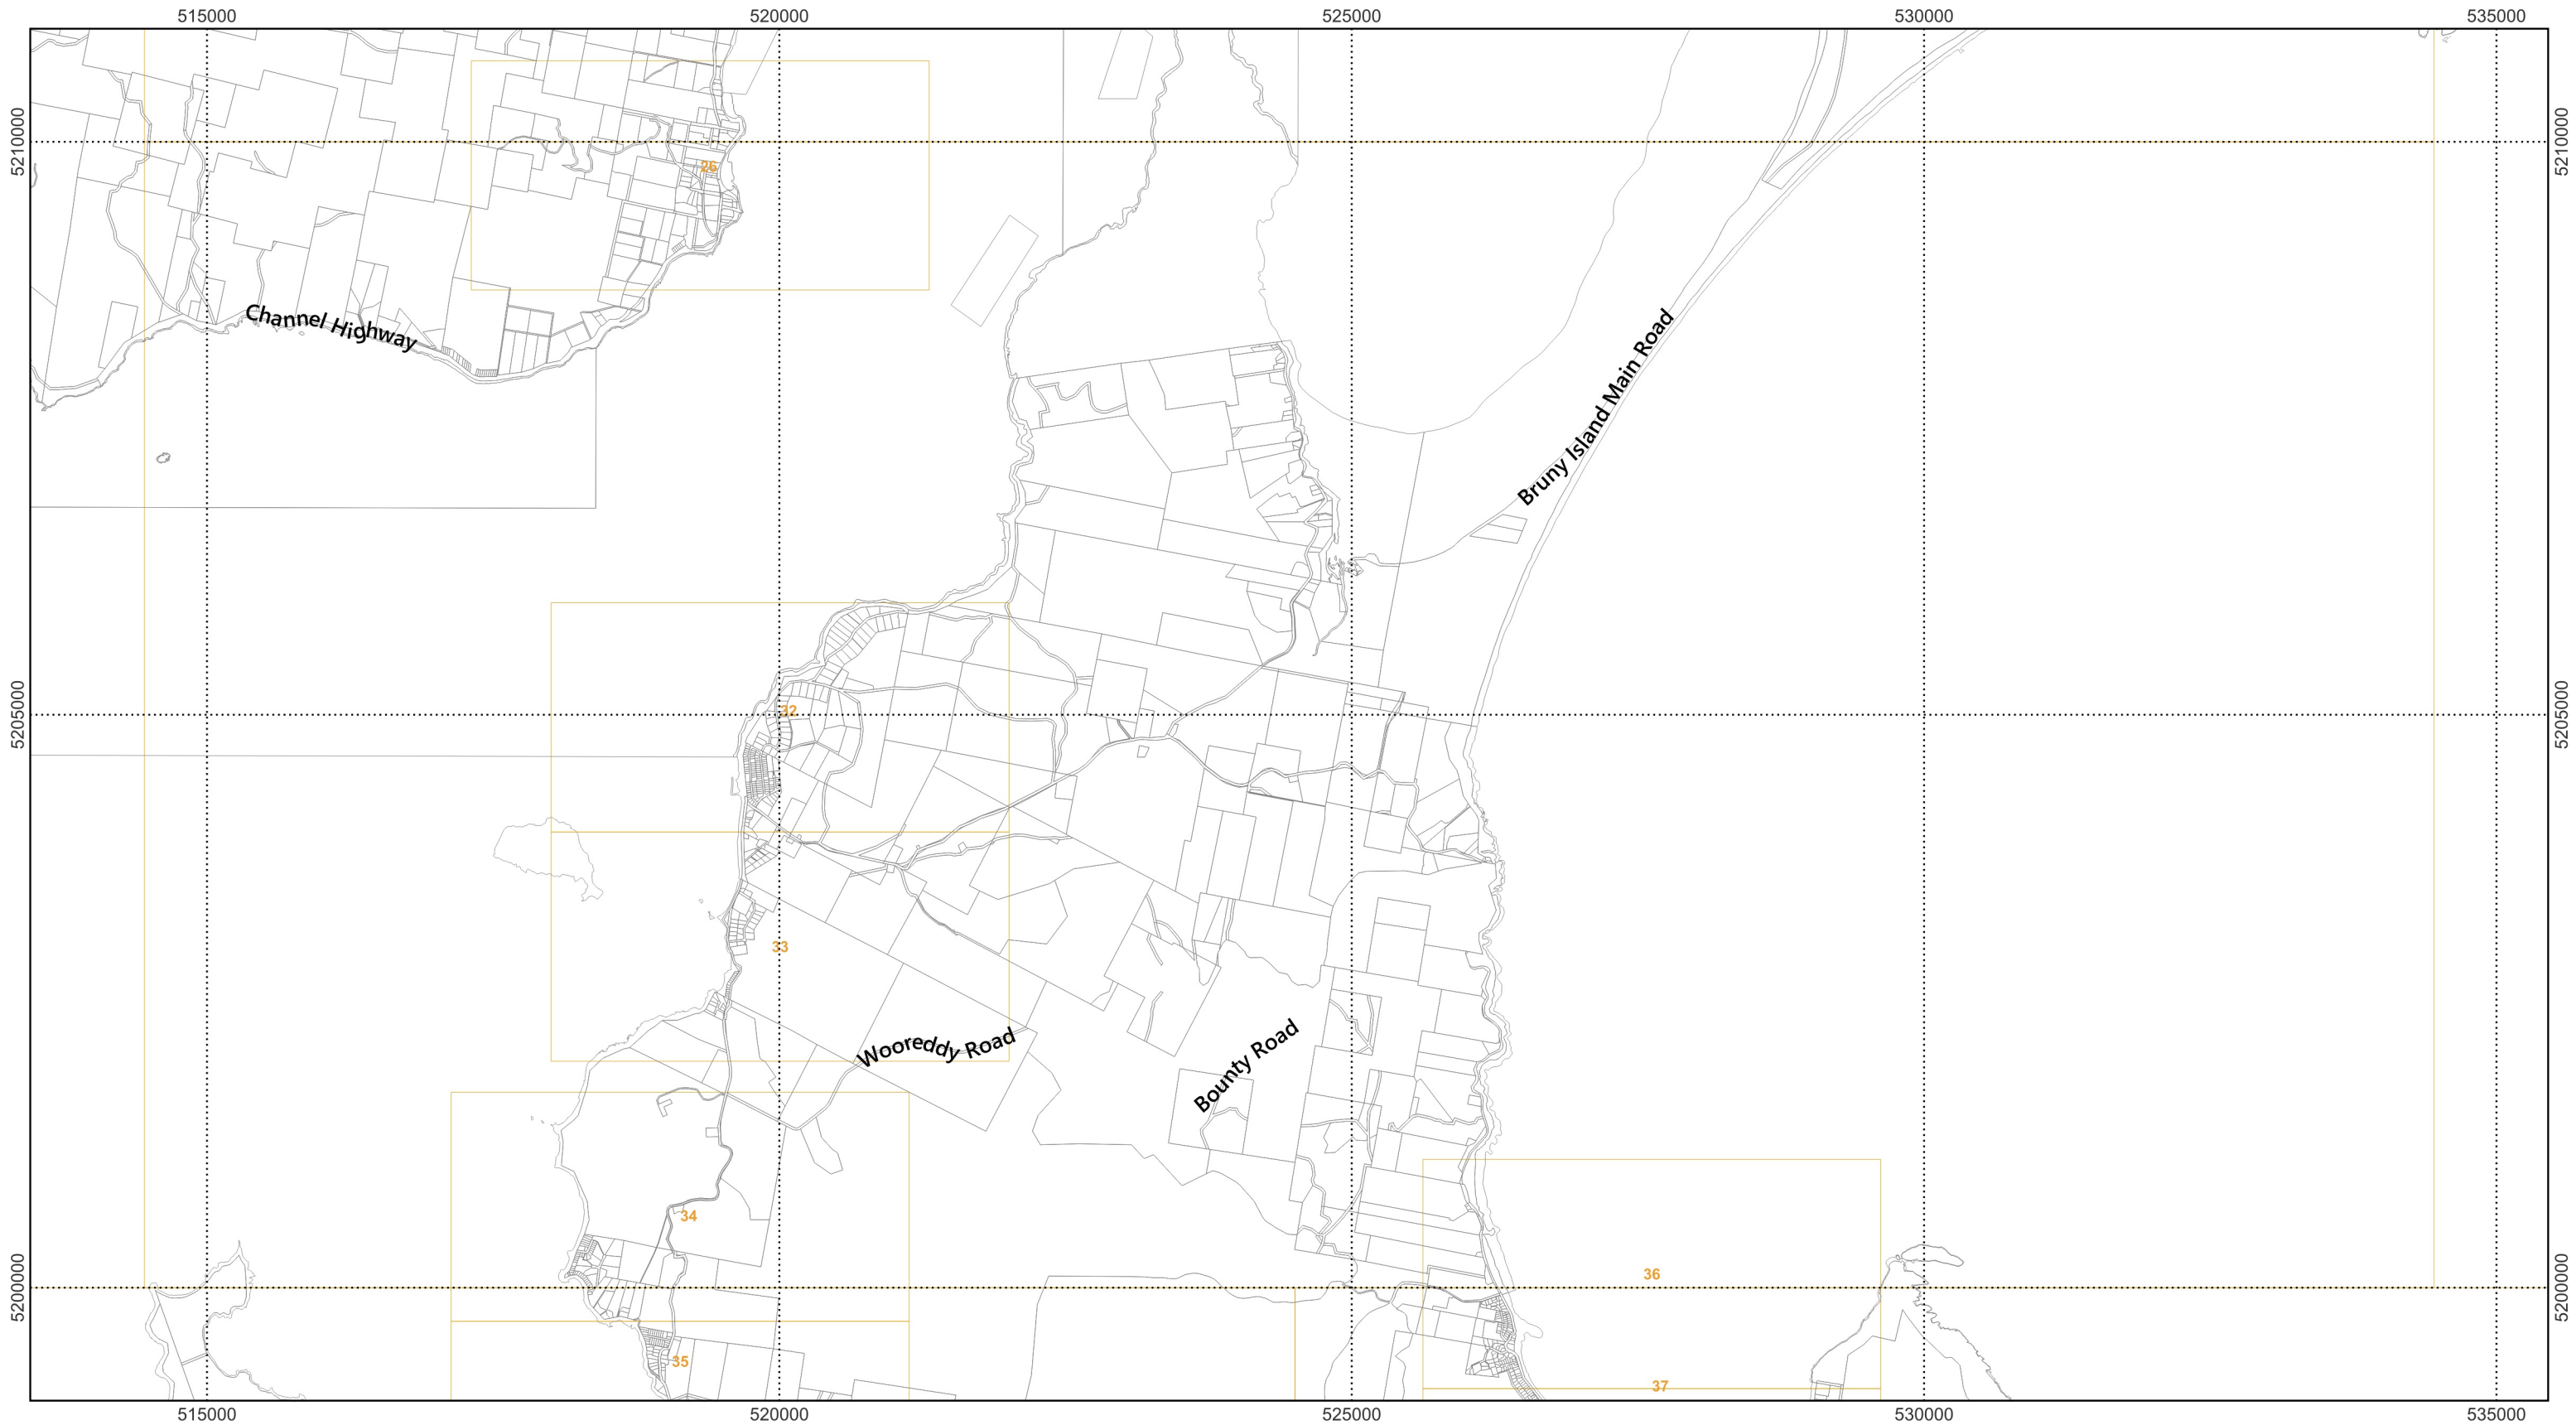

Map 5 of 37




0 500 1,000 1,500 2,000 2,500 m



Scale: 1:55000 when printed at A3
 Coordinate system: GDA94 MGA Zone 55
 Planning data from Kingborough Council
 Base topographic data from the LIST © State of Tasmania
 Print Date: 5.9.2024 Cadastre Date: 20.8.2024


Parking and Sustainable Transport Code
 Parking precinct plan
 Pedestrian priority street

Land parcels
 LGA Boundary

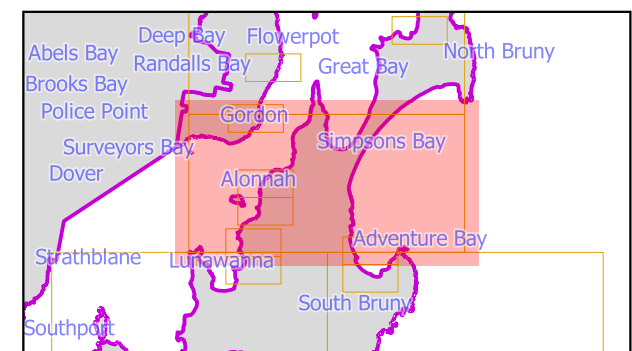





Map 6 of 37

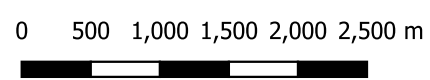


Scale: 1:55000 when printed at A3
 Coordinate system: GDA94 MGA Zone 55
 Planning data from Kingborough Council
 Base topographic data from the LIST © State of Tasmania
 Print Date: 5.9.2024 Cadastre Date: 20.8.2024

Parking and Sustainable Transport Code	Land parcels
Parking precinct plan	LGA Boundary
Pedestrian priority street	

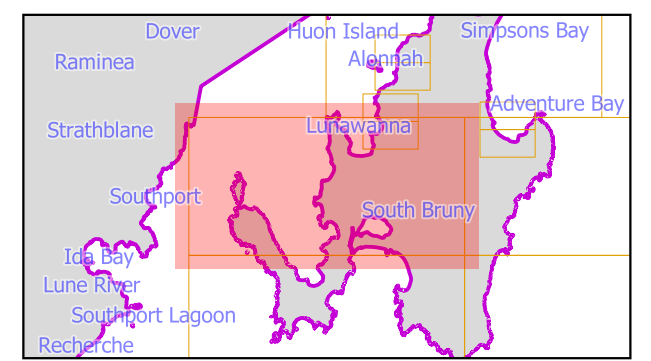


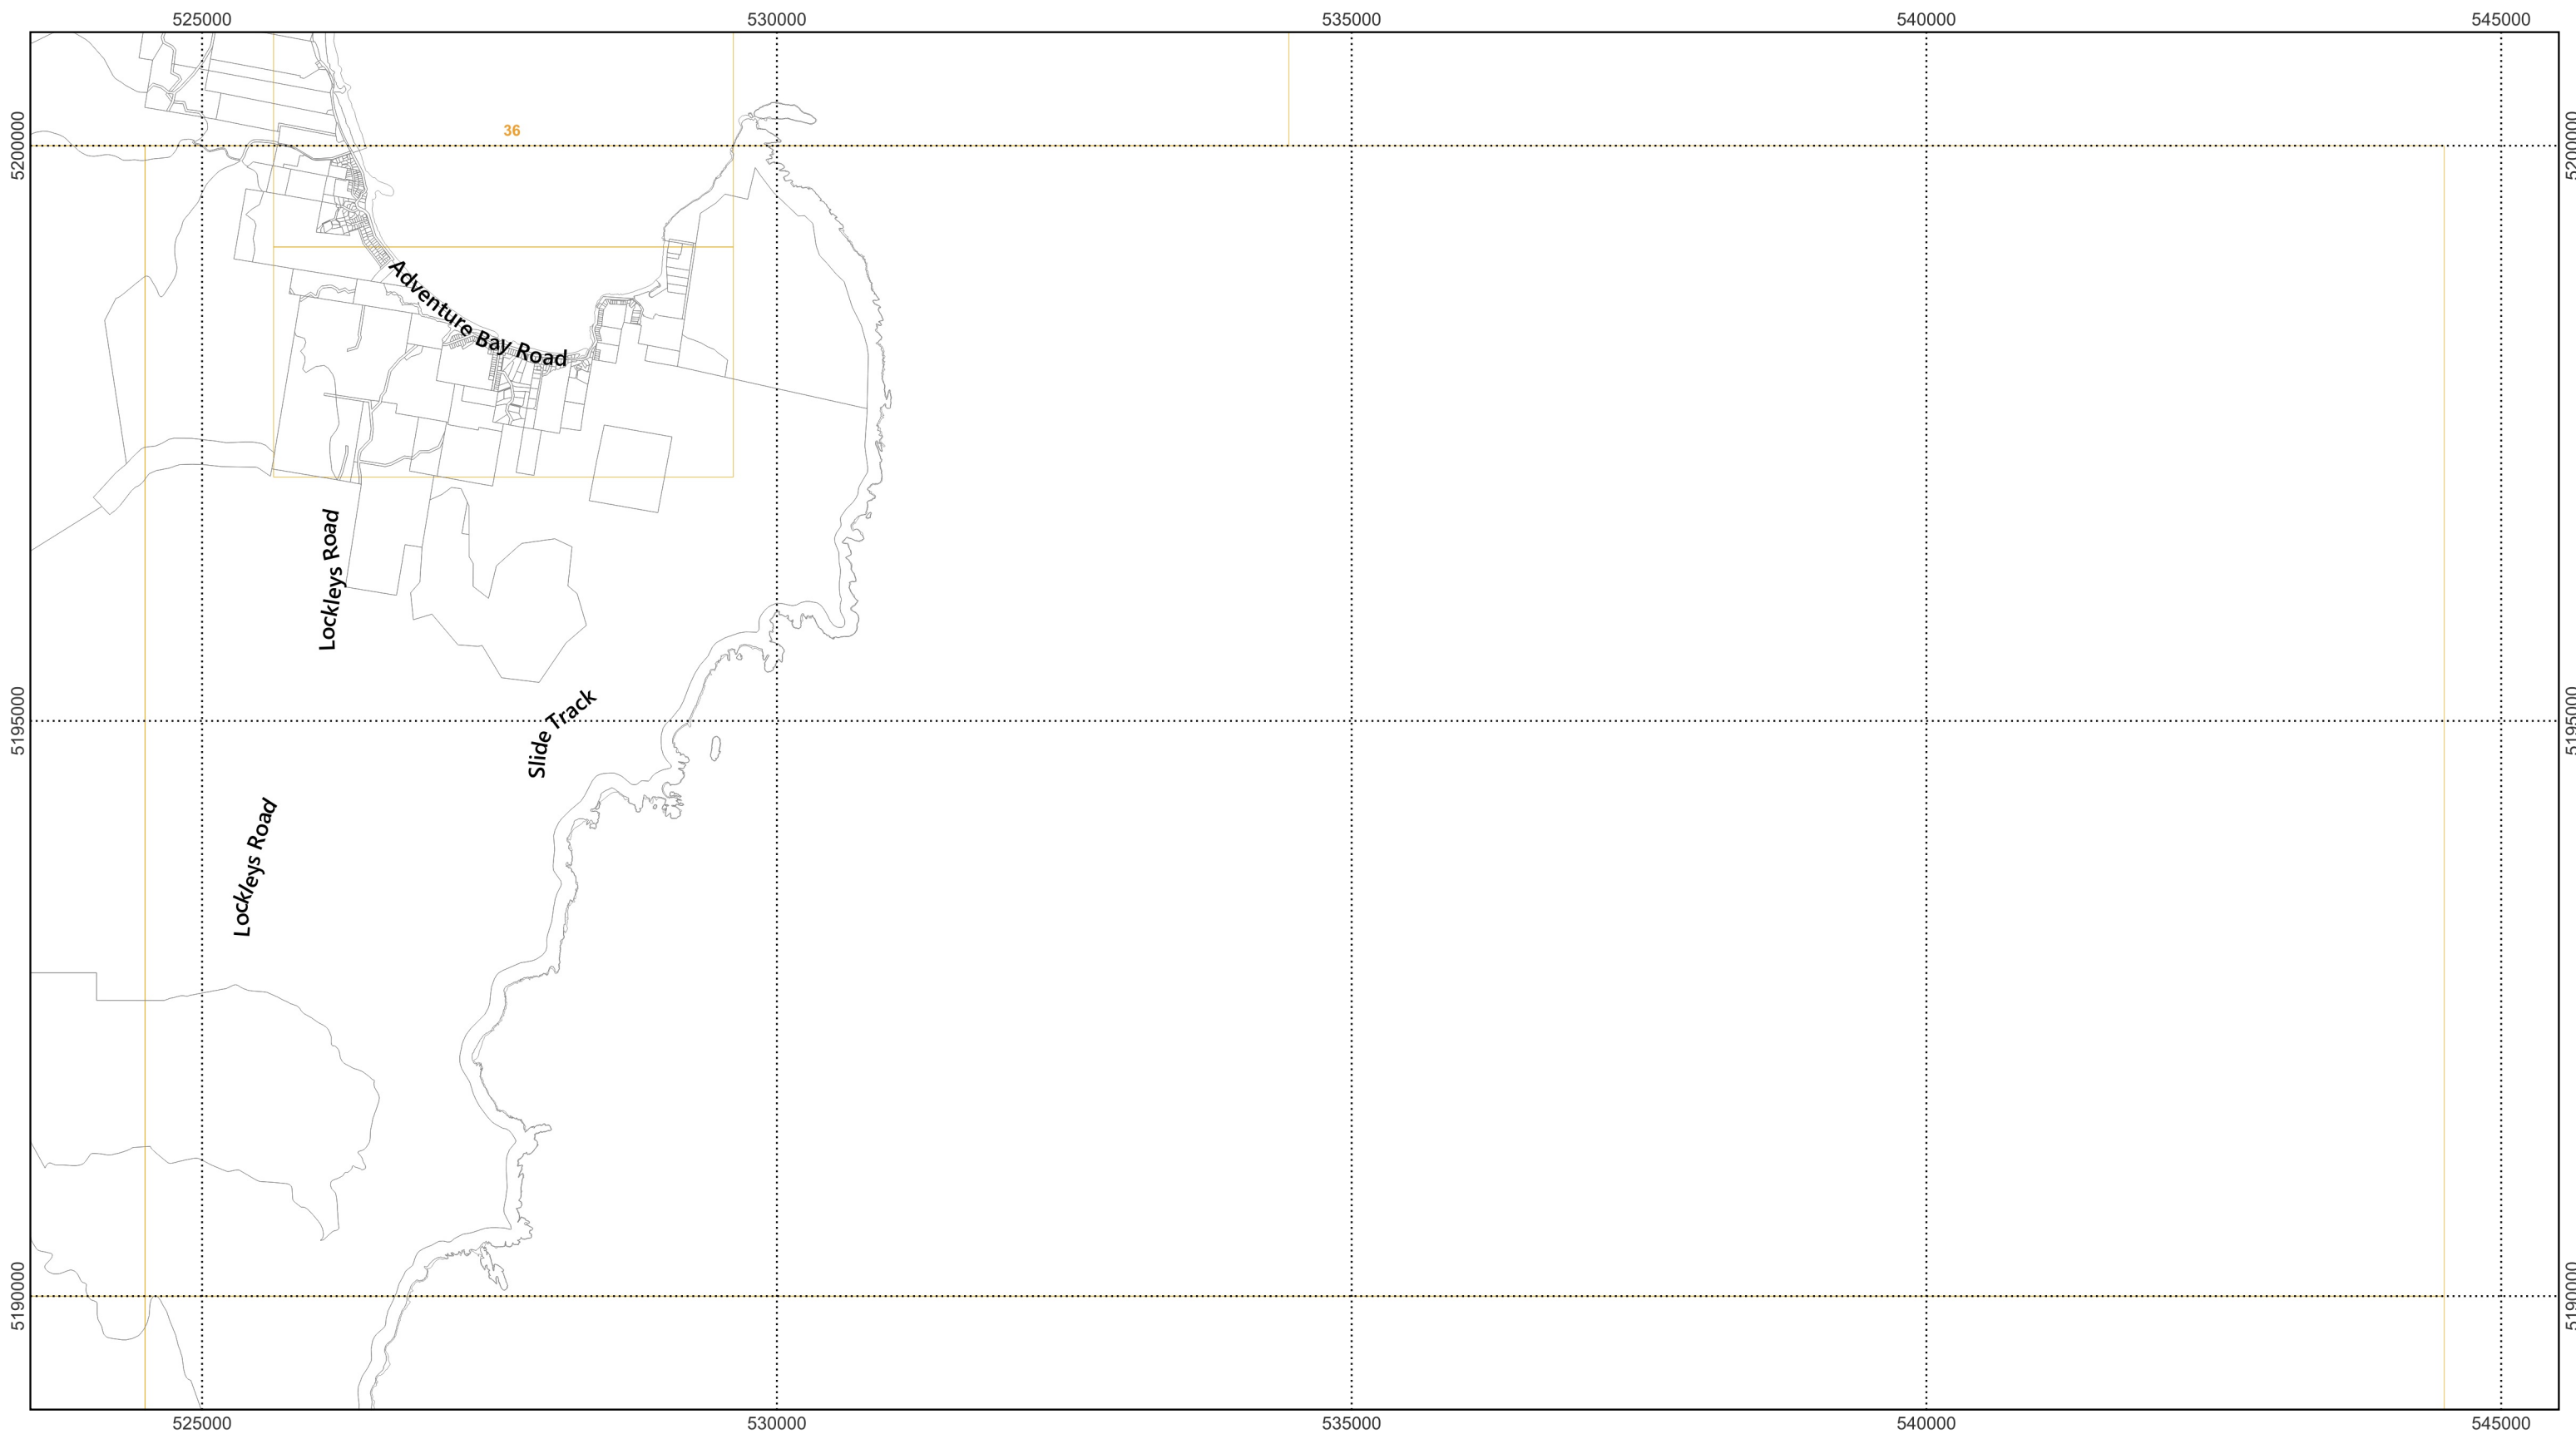


Parking and Sustainable Transport Code	Land parcels
Parking precinct plan	LGA Boundary
Pedestrian priority street	

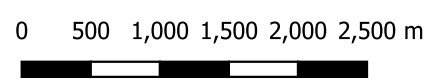


Map 7 of 37
 Scale: 1:55000 when printed at A3
 Coordinate system: GDA94 MGA Zone 55
 Planning data from Kingborough Council
 Base topographic data from the LIST © State of Tasmania
 Print Date: 5.9.2024 Cadastre Date: 20.8.2024

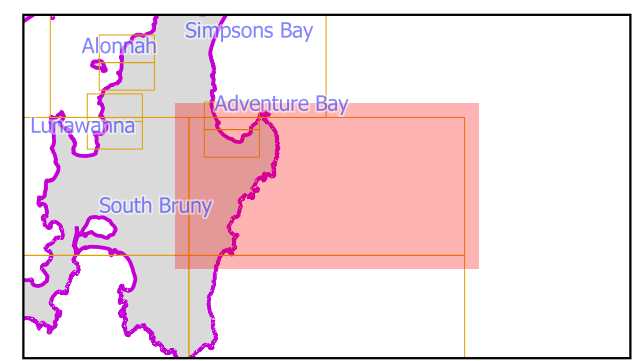

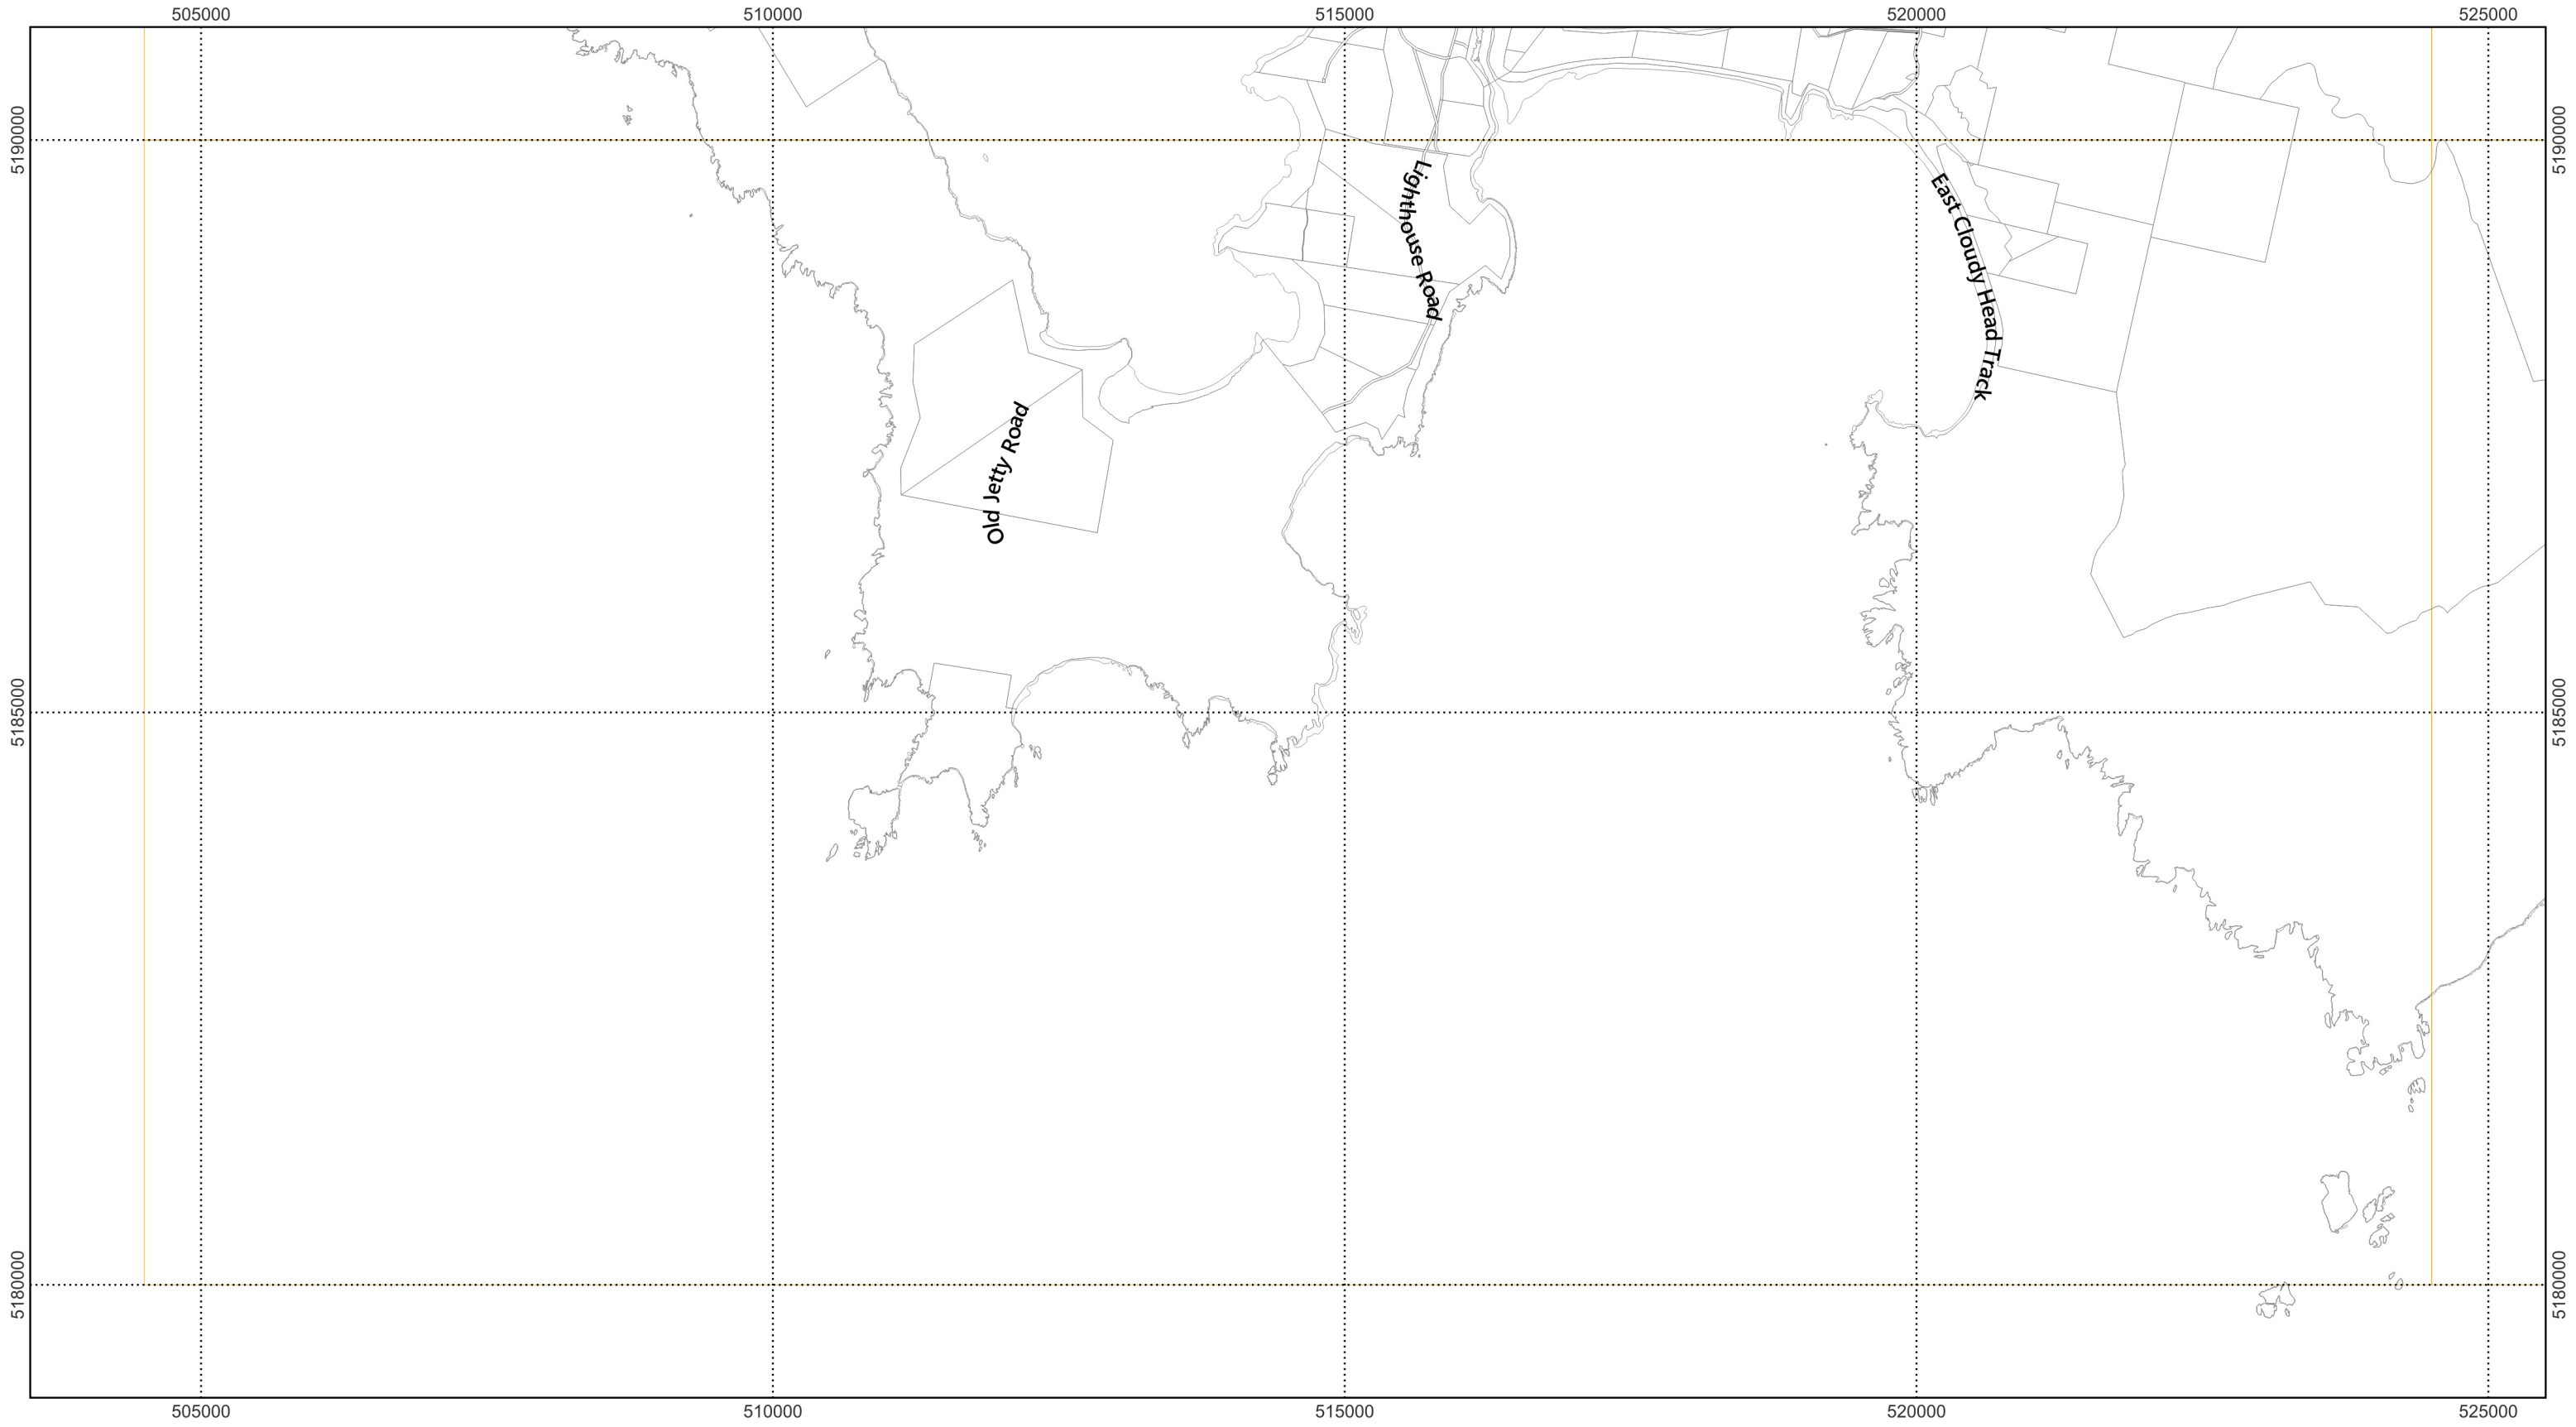



Map 8 of 37

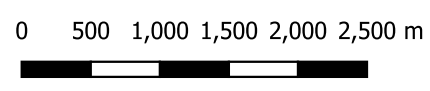


Scale: 1:55000 when printed at A3
 Coordinate system: GDA94 MGA Zone 55
 Planning data from Kingborough Council
 Base topographic data from the LIST © State of Tasmania
 Print Date: 5.9.2024 Cadastre Date: 20.8.2024

Parking and Sustainable Transport Code	Land parcels
Parking precinct plan	LGA Boundary
Pedestrian priority street	

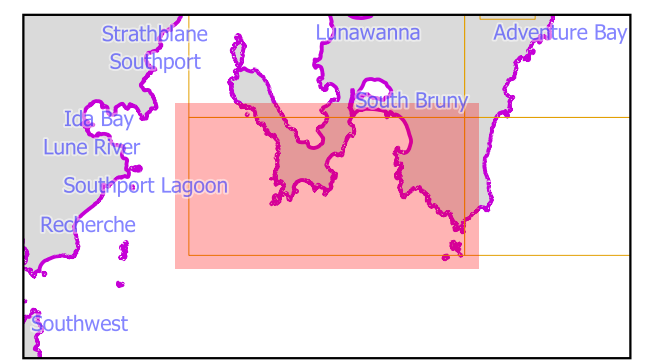

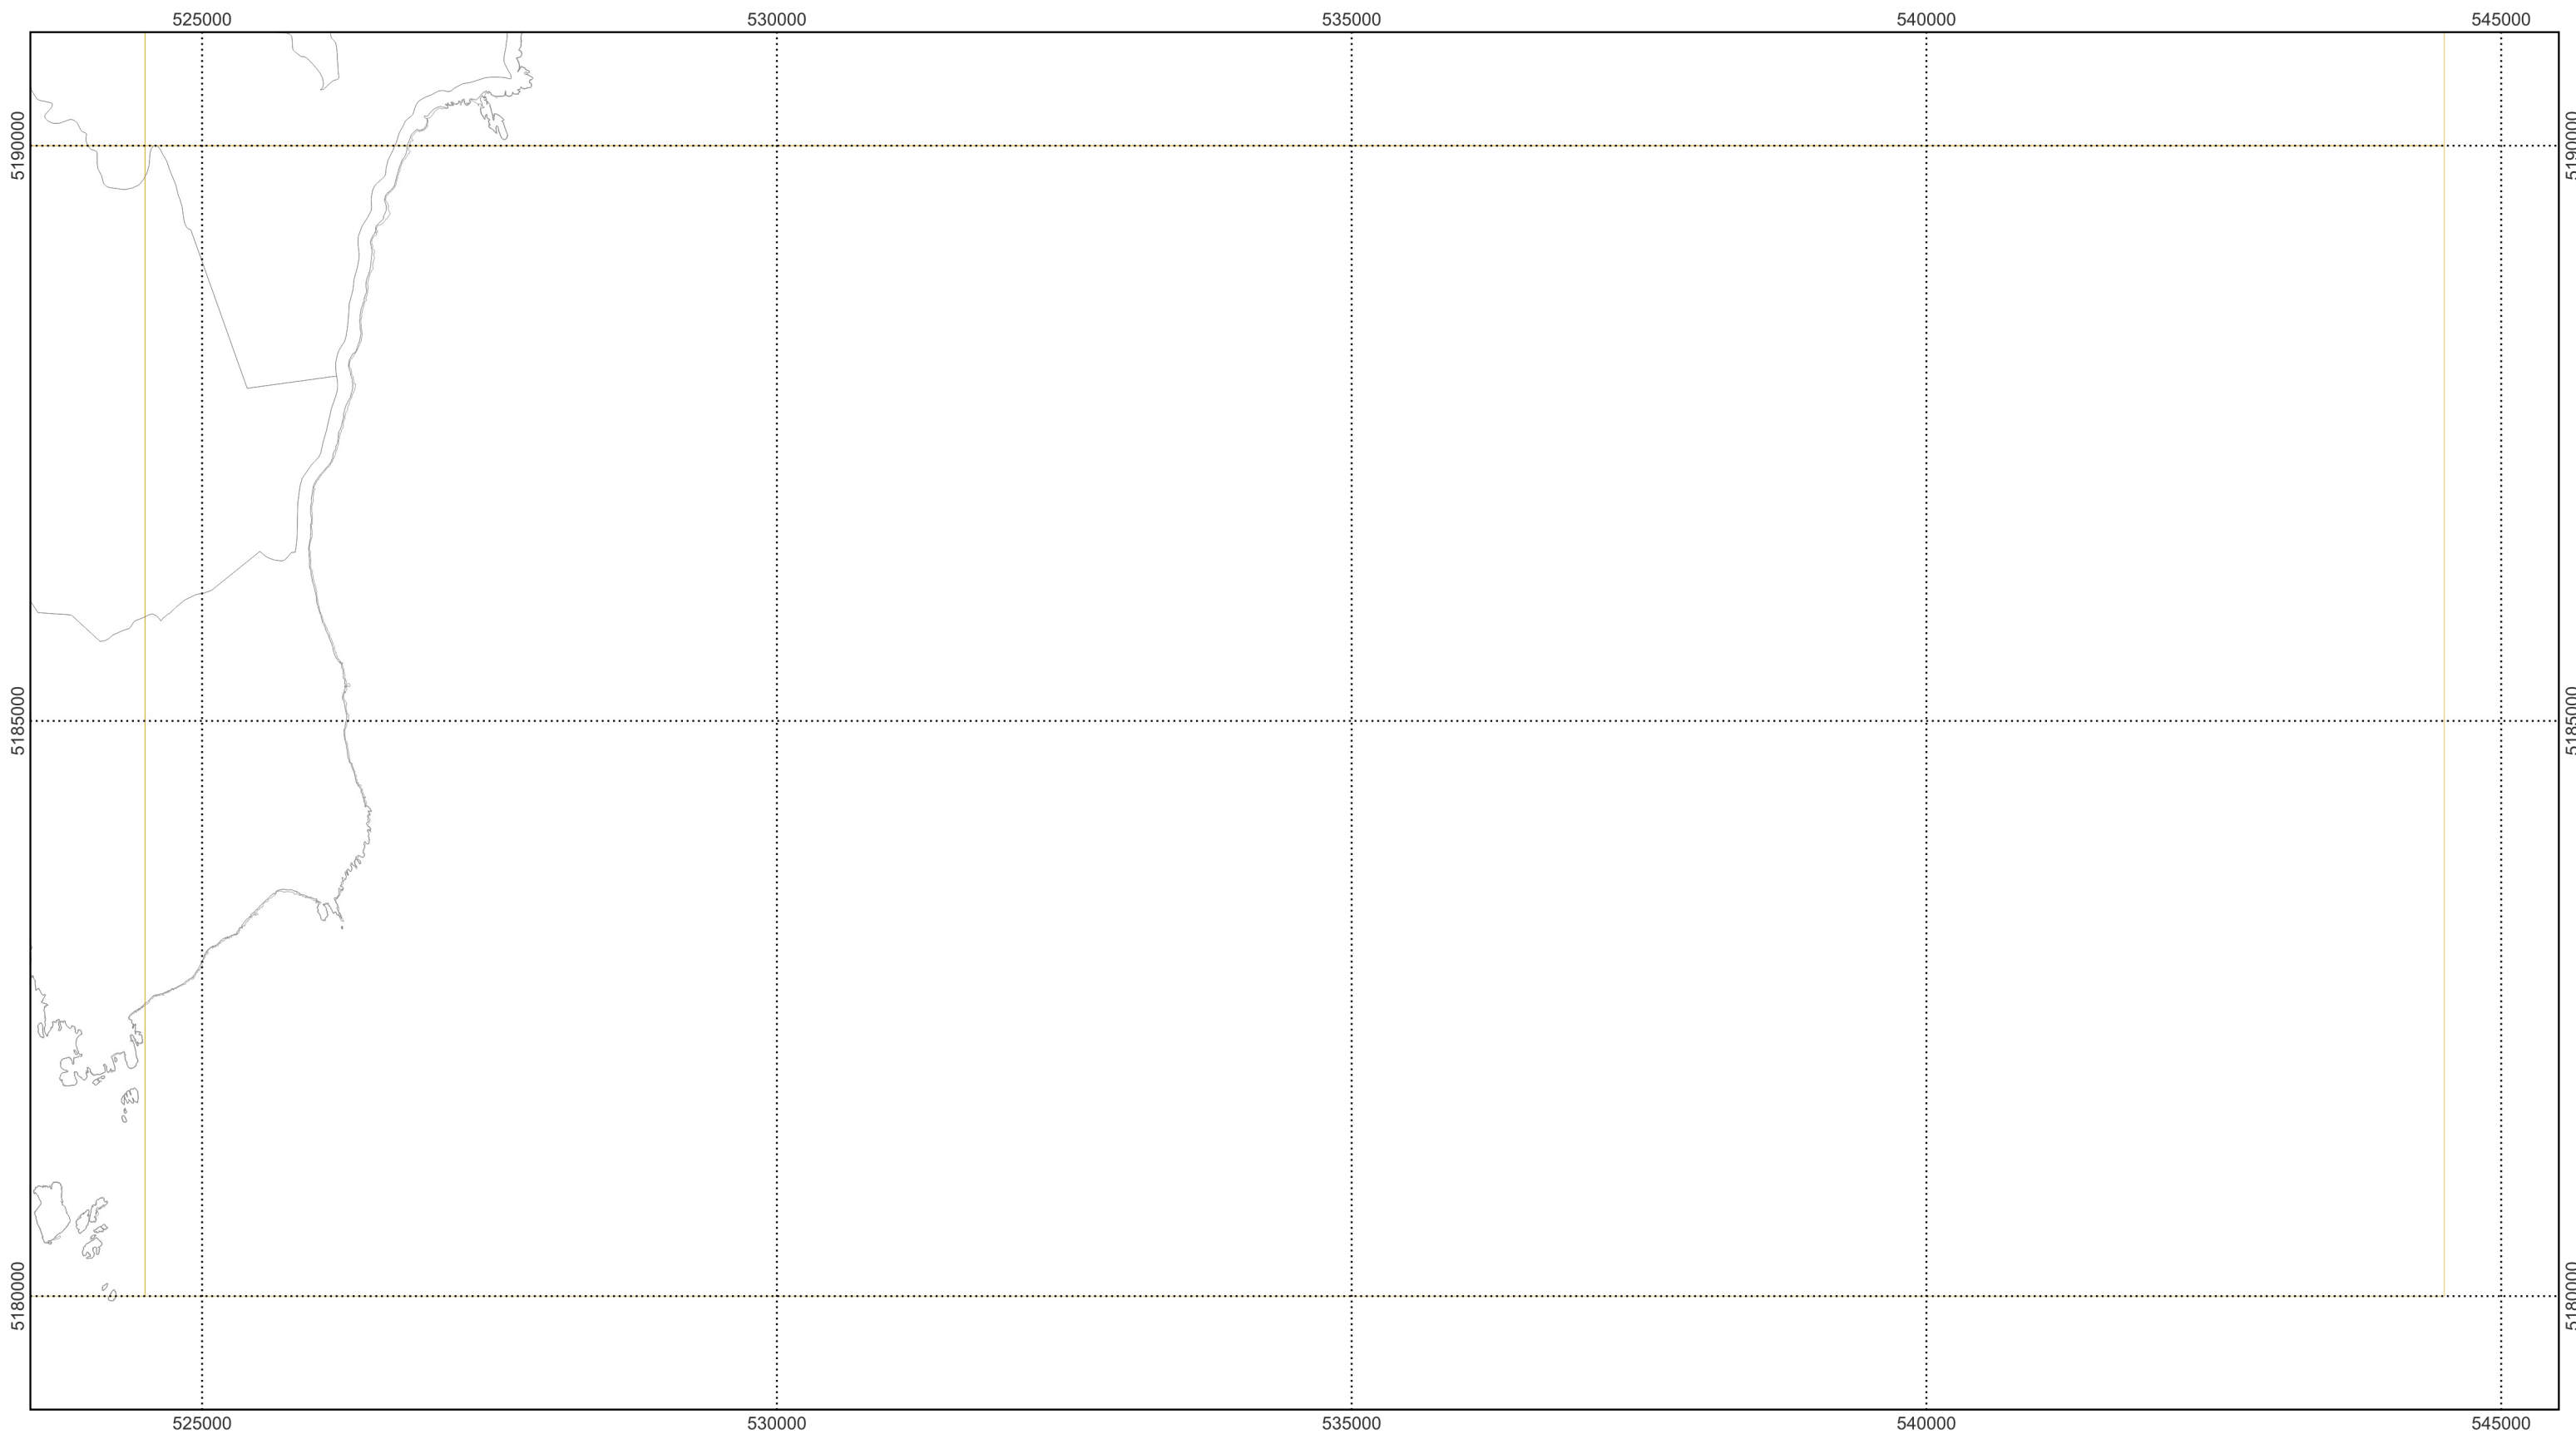


Map 9 of 37

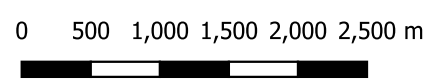

Scale: 1:55000 when printed at A3
 Coordinate system: GDA94 MGA Zone 55
 Planning data from Kingborough Council
 Base topographic data from the LIST © State of Tasmania
 Print Date: 5.9.2024 Cadastre Date: 20.8.2024

Parking and Sustainable Transport Code	Land parcels
Parking precinct plan	LGA Boundary
Pedestrian priority street	

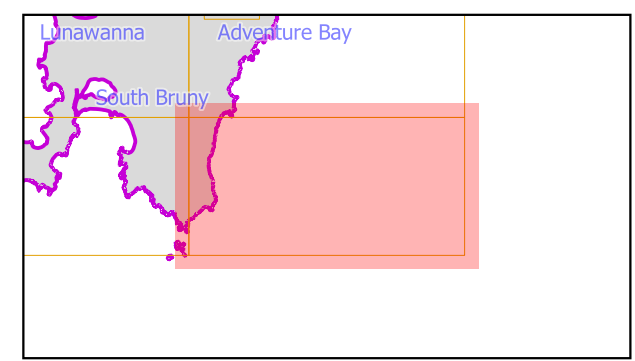



5245000

5245000

530000

- Parking and Sustainable Transport Code
- Parking precinct plan
- Pedestrian priority street

- Land parcels
- LGA Boundary





Map 10 of 37

0 100 200 300 400 500 m



Scale: 1:11000 when printed at A3
 Coordinate system: GDA94 MGA Zone 55
 Planning data from Kingborough Council
 Base topographic data from the LIST © State of Tasmania
 Print Date: 5.9.2024 Cadastre Date: 20.8.2024

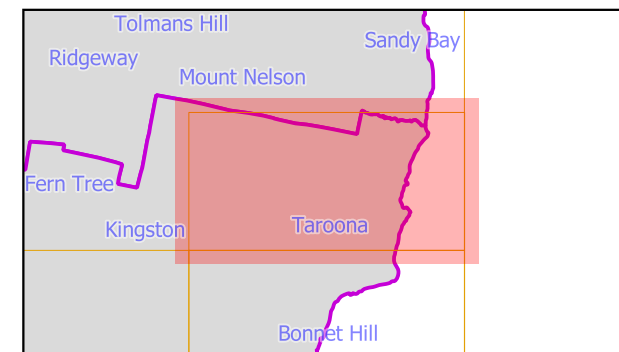

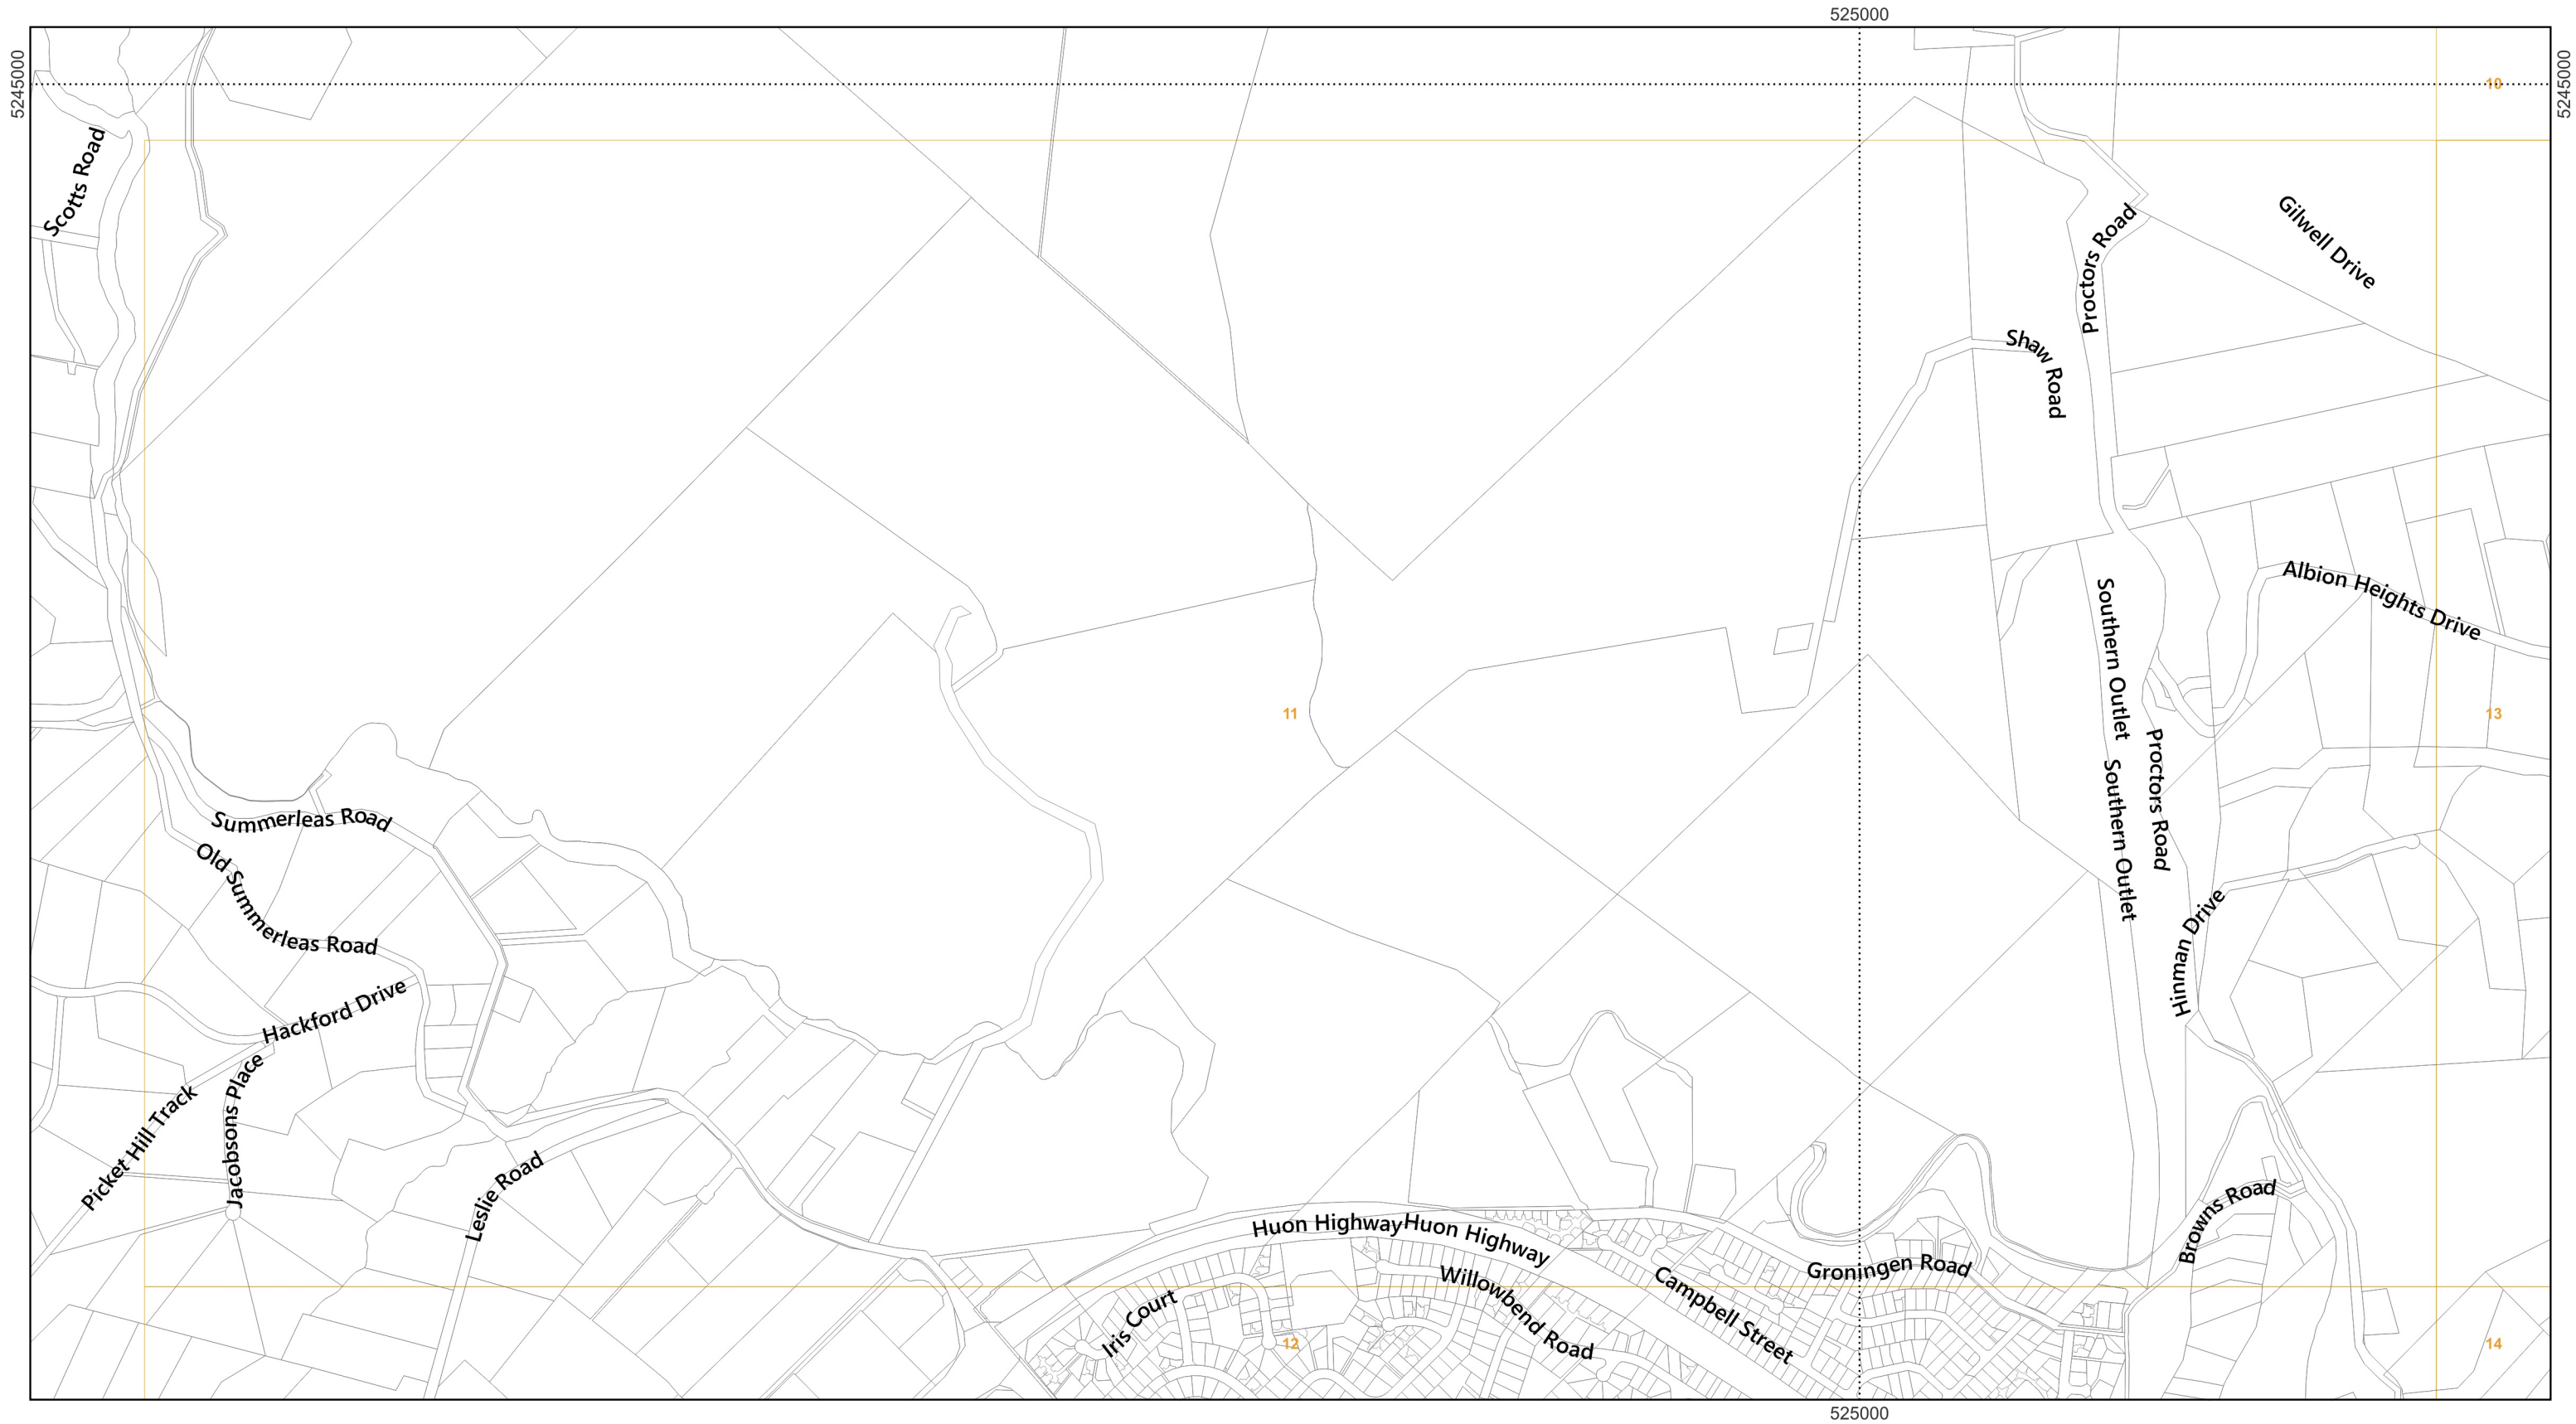

Parking and Sustainable Transport Code	Land parcels
Parking precinct plan	LGA Boundary
Pedestrian priority street	


Map 11 of 37

N

0 100 200 300 400 500 m

KINGBOROUGH COUNCIL

Scale: 1:11000 when printed at A3
 Coordinate system: GDA94 MGA Zone 55
 Planning data from Kingborough Council
 Base topographic data from the LIST © State of Tasmania
 Print Date: 5.9.2024 Cadastre Date: 20.8.2024

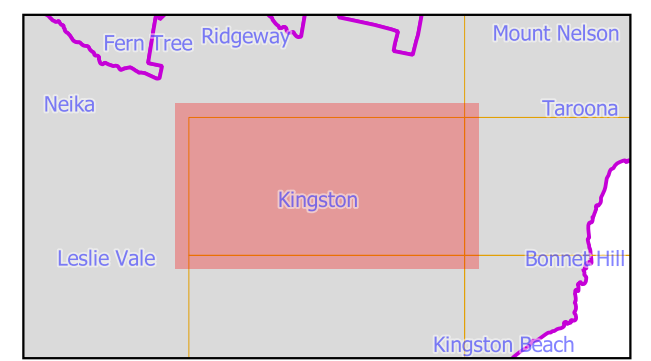



Parking and Sustainable Transport Code
 Parking precinct plan
 Pedestrian priority street

Land parcels
 LGA Boundary





Map 12 of 37

0 100 200 300 400 500 m




Scale: 1:11000 when printed at A3
 Coordinate system: GDA94 MGA Zone 55
 Planning data from Kingborough Council
 Base topographic data from the LIST © State of Tasmania
 Print Date: 5.9.2024 Cadastre Date: 20.8.2024

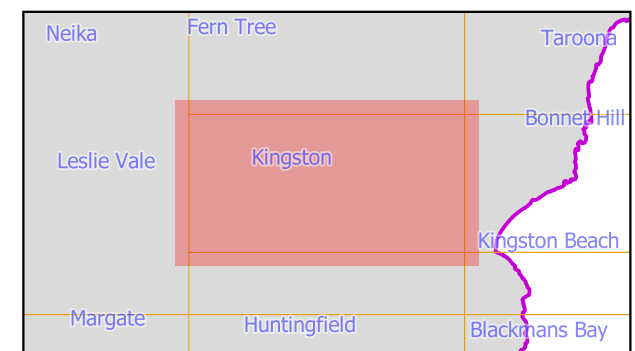

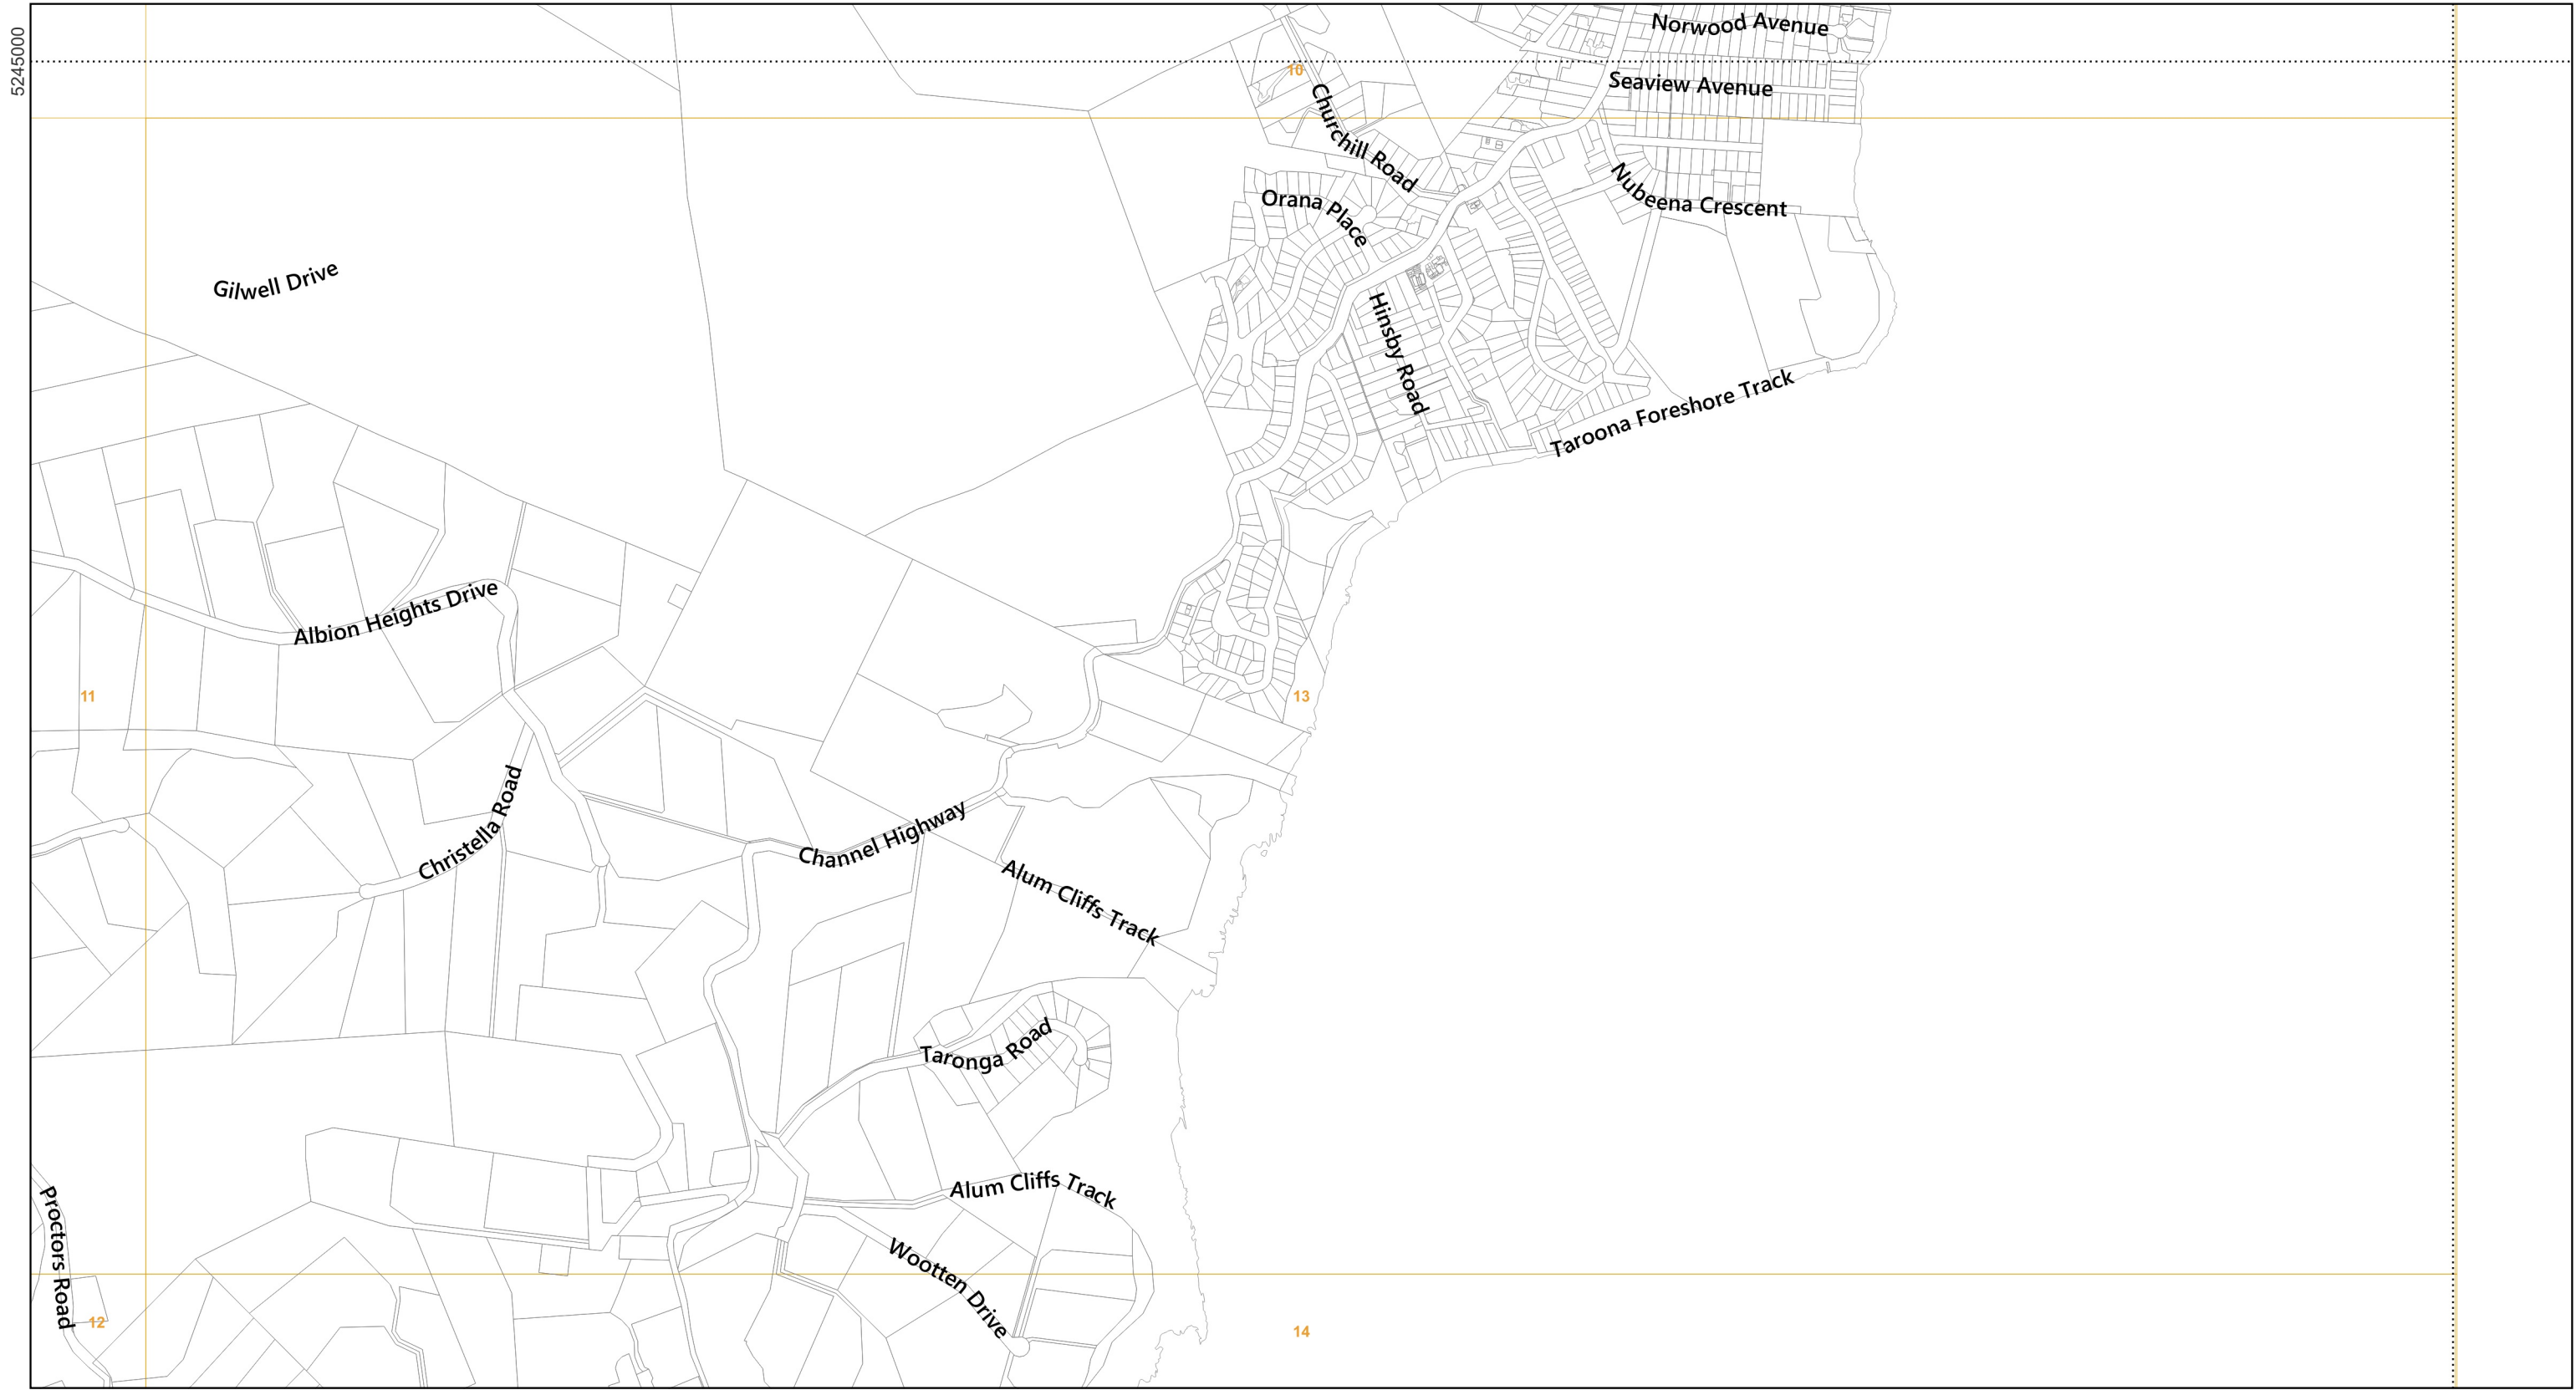


Map 13 of 37

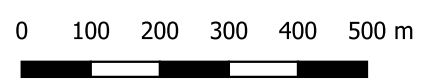

Scale: 1:11000 when printed at A3
 Coordinate system: GDA94 MGA Zone 55
 Planning data from Kingborough Council
 Base topographic data from the LIST © State of Tasmania
 Print Date: 5.9.2024 Cadastre Date: 20.8.2024

Parking and Sustainable Transport Code	Land parcels
Parking precinct plan	LGA Boundary
Pedestrian priority street	

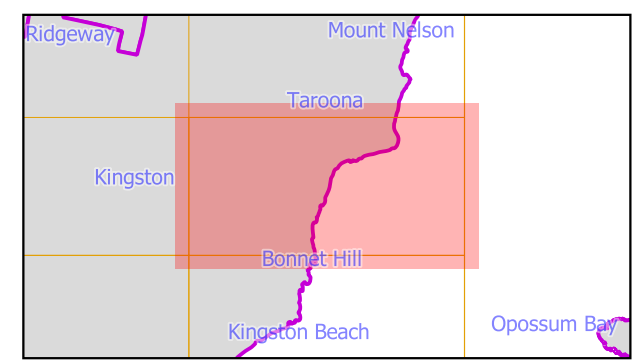



- Parking and Sustainable Transport Code
- Parking precinct plan
- Pedestrian priority street
- Land parcels
- LGA Boundary




Map 14 of 37

0 100 200 300 400 500 m



Scale: 1:11000 when printed at A3
 Coordinate system: GDA94 MGA Zone 55
 Planning data from Kingborough Council
 Base topographic data from the LIST © State of Tasmania
 Print Date: 5.9.2024 Cadastre Date: 20.8.2024

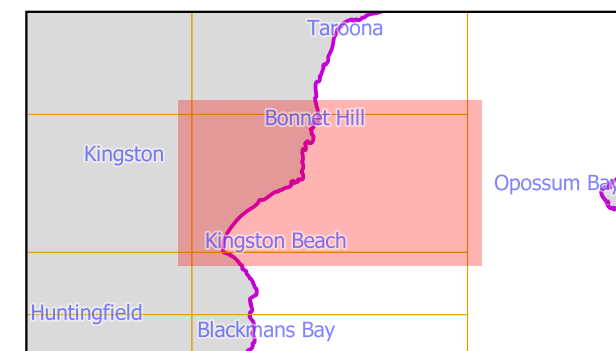



- Parking and Sustainable Transport Code
- Land parcels
- Parking precinct plan
- LGA Boundary
- Pedestrian priority street




Map 15 of 37

0 100 200 300 400 500 m



Scale: 1:11000 when printed at A3
 Coordinate system: GDA94 MGA Zone 55
 Planning data from Kingborough Council
 Base topographic data from the LIST © State of Tasmania
 Print Date: 5.9.2024 Cadastre Date: 20.8.2024

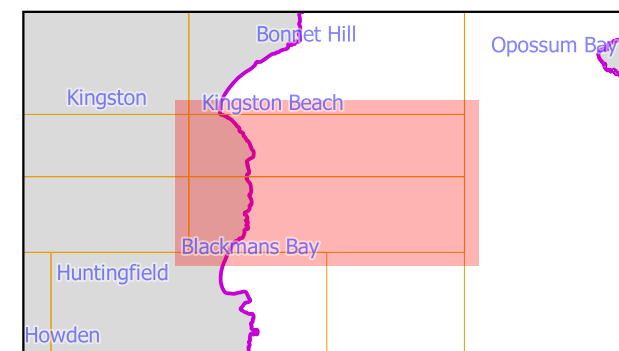





Parking and Sustainable Transport Code	Land parcels
Parking precinct plan	LGA Boundary
Pedestrian priority street	

Map 16 of 37

Scale: 1:11000 when printed at A3
 Coordinate system: GDA94 MGA Zone 55
 Planning data from Kingborough Council
 Base topographic data from the LIST © State of Tasmania
 Print Date: 5.9.2024 Cadastre Date: 20.8.2024

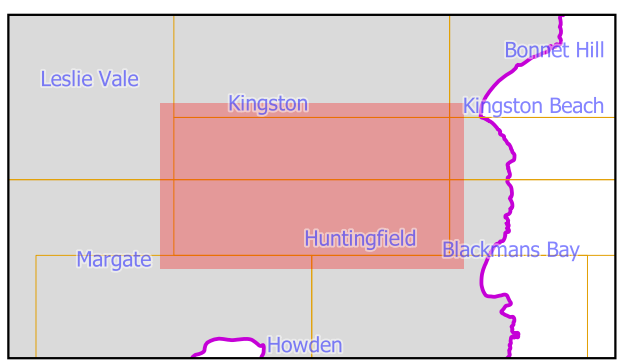

520000

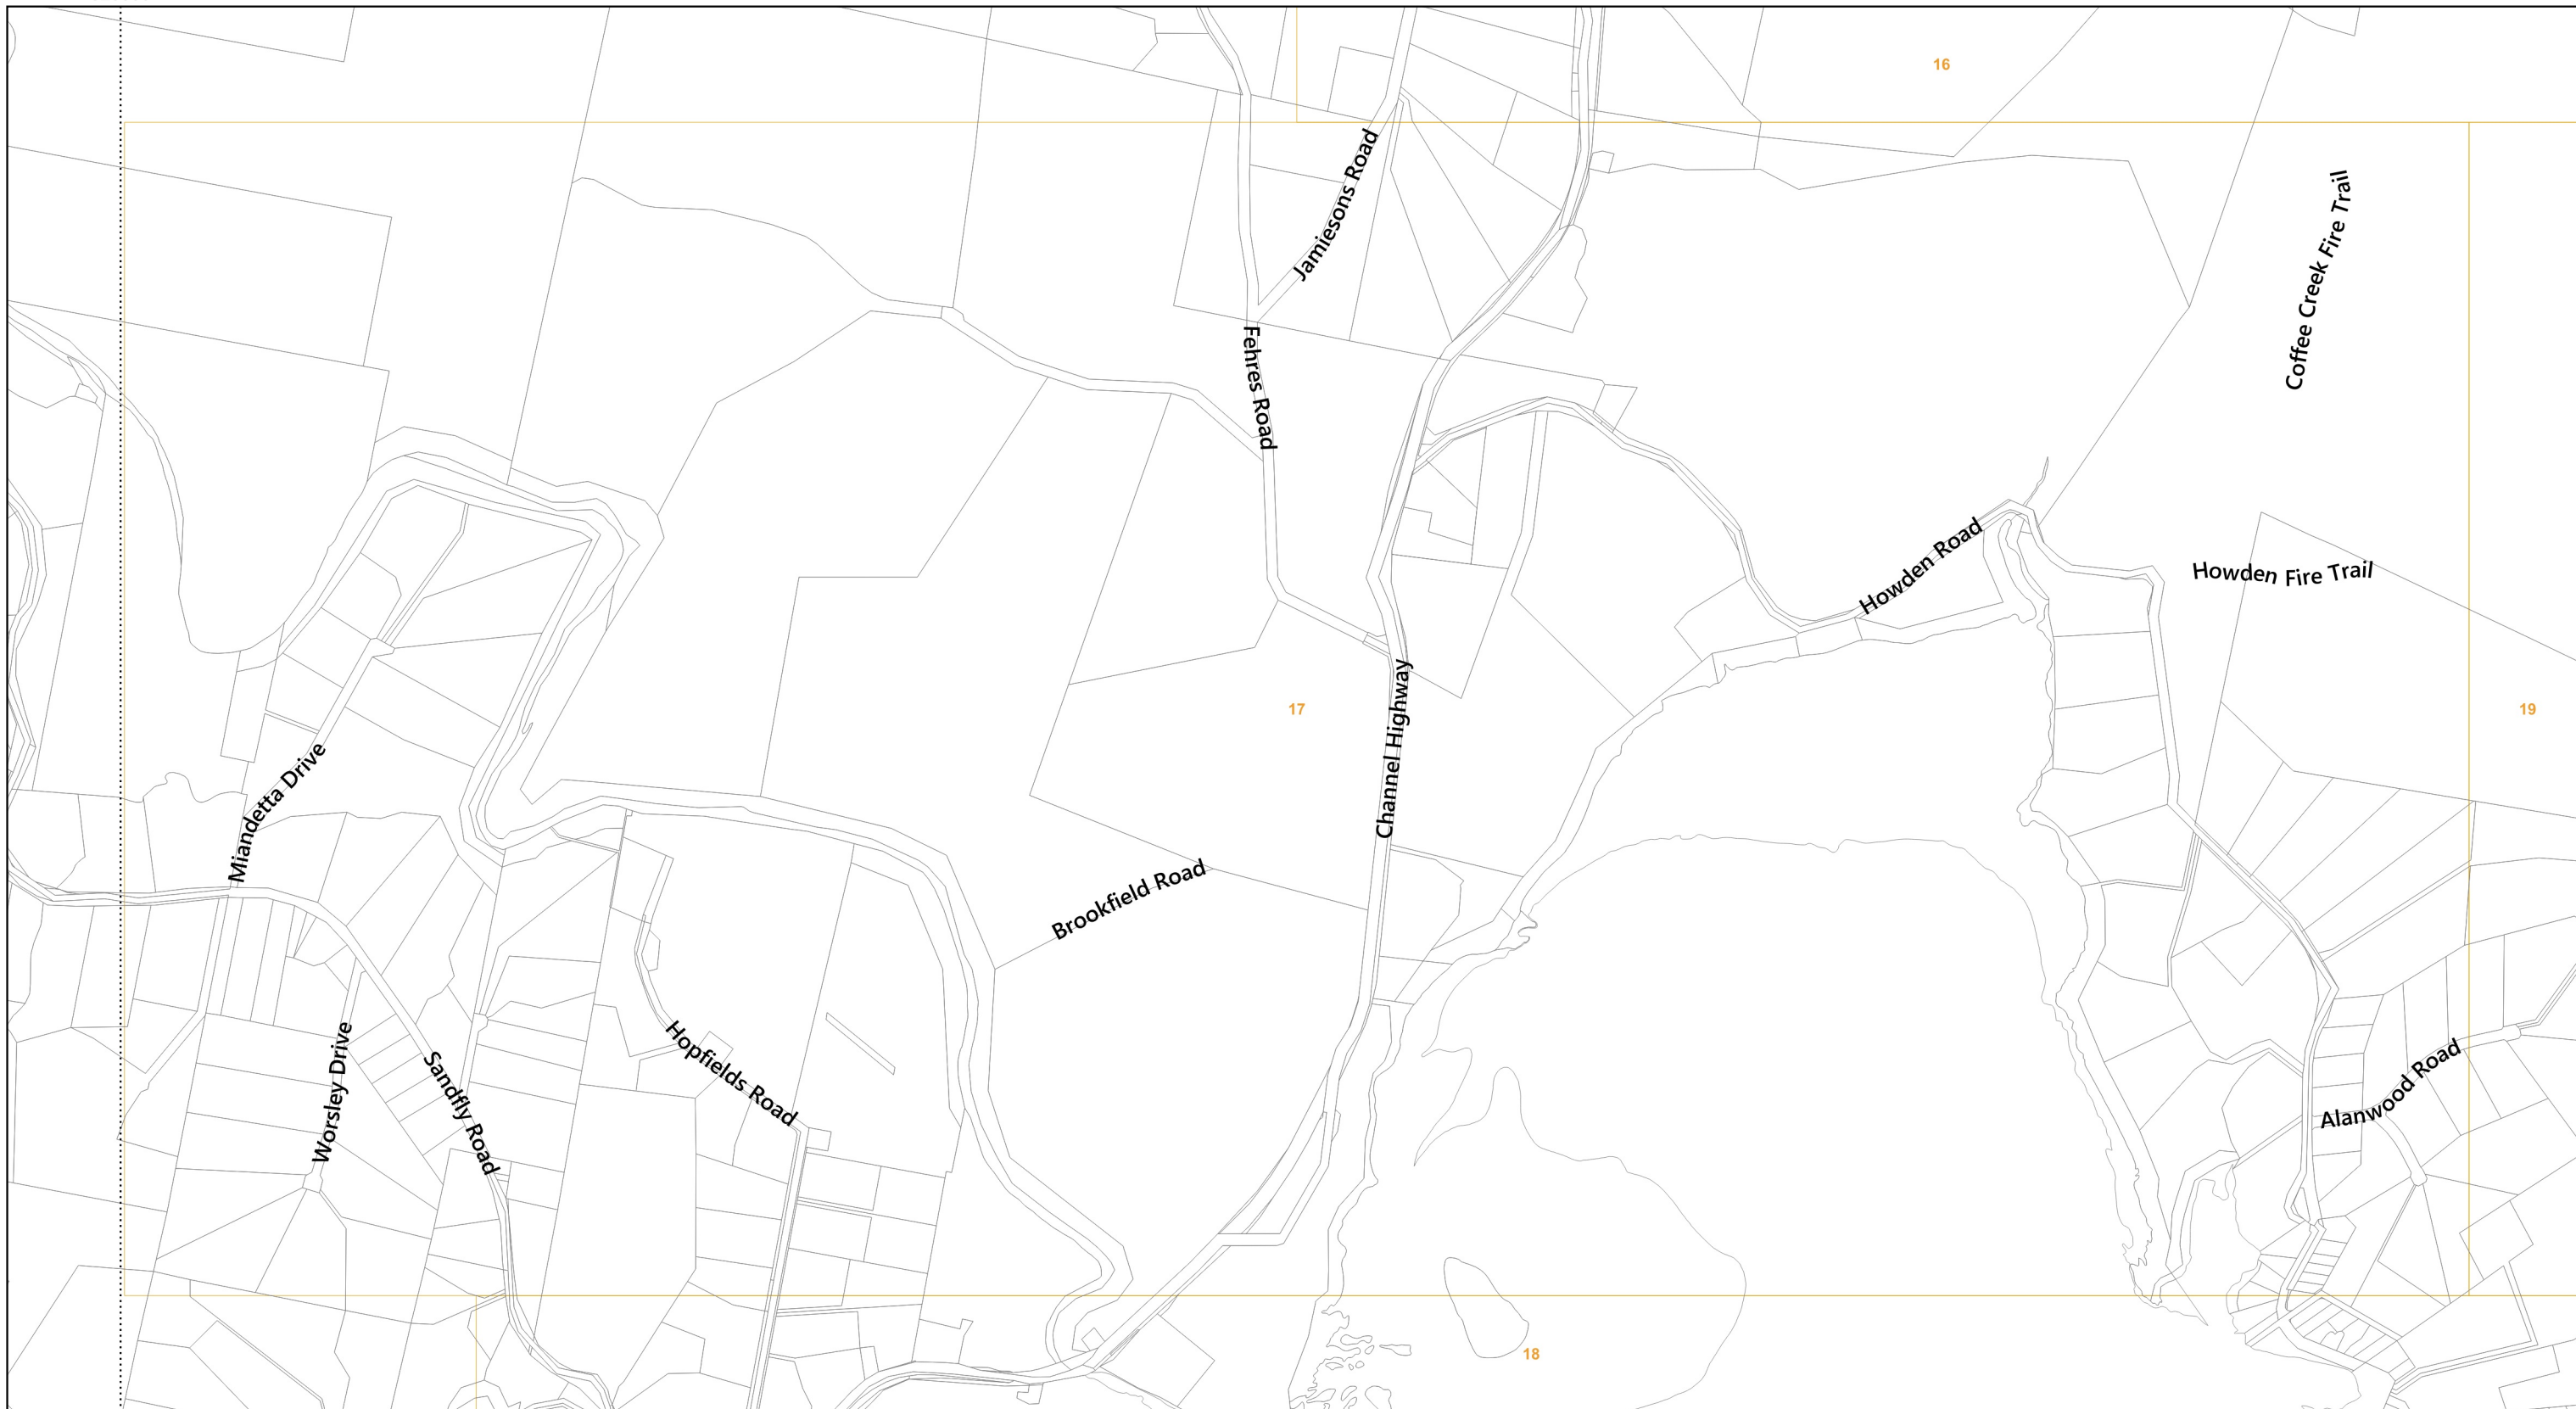

520000

Map 17 of 37




0 100 200 300 400 500 m



Scale: 1:11000 when printed at A3
 Coordinate system: GDA94 MGA Zone 55
 Planning data from Kingborough Council
 Base topographic data from the LIST © State of Tasmania
 Print Date: 5.9.2024 Cadastre Date: 20.8.2024

Parking and Sustainable Transport Code
 Parking precinct plan
 Pedestrian priority street

Land parcels
 LGA Boundary

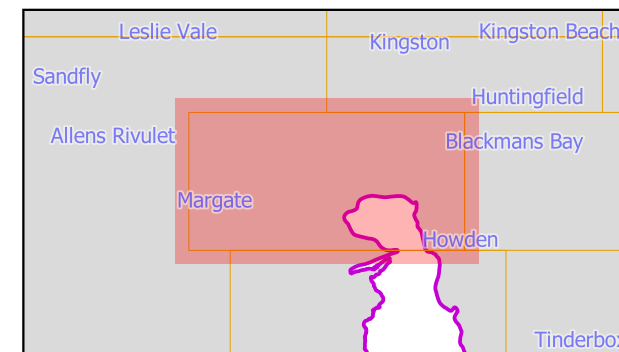



5235000

5235000

Map 18 of 37




0 100 200 300 400 500 m




Scale: 1:11000 when printed at A3
 Coordinate system: GDA94 MGA Zone 55
 Planning data from Kingborough Council
 Base topographic data from the LIST © State of Tasmania
 Print Date: 5.9.2024 Cadastre Date: 20.8.2024

Parking and Sustainable Transport Code	Land parcels
Parking precinct plan	LGA Boundary
Pedestrian priority street	

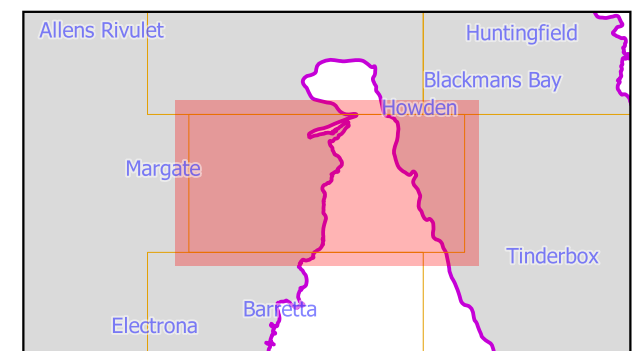
 
 




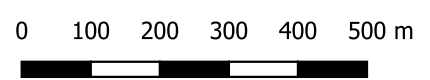


Map 19 of 37



Scale: 1:11000 when printed at A3
 Coordinate system: GDA94 MGA Zone 55
 Planning data from Kingborough Council
 Base topographic data from the LIST © State of Tasmania
 Print Date: 5.9.2024 Cadastre Date: 20.8.2024

	Parking and Sustainable Transport Code		Land parcels
	Parking precinct plan		LGA Boundary
	Pedestrian priority street		

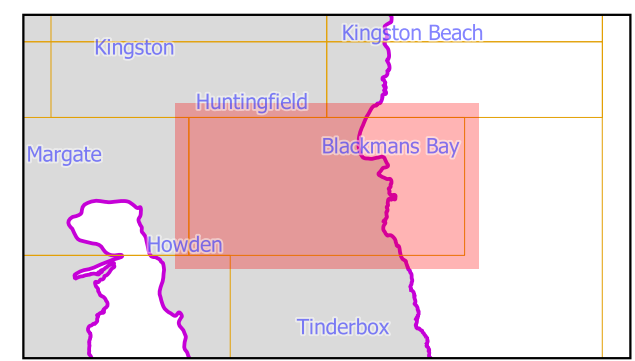




Parking and Sustainable Transport Code	Land parcels
Parking precinct plan	LGA Boundary
Pedestrian priority street	

Map 20 of 37

0 100 200 300 400 500 m

Scale: 1:11000 when printed at A3
 Coordinate system: GDA94 MGA Zone 55
 Planning data from Kingborough Council
 Base topographic data from the LIST © State of Tasmania
 Print Date: 5.9.2024 Cadastre Date: 20.8.2024

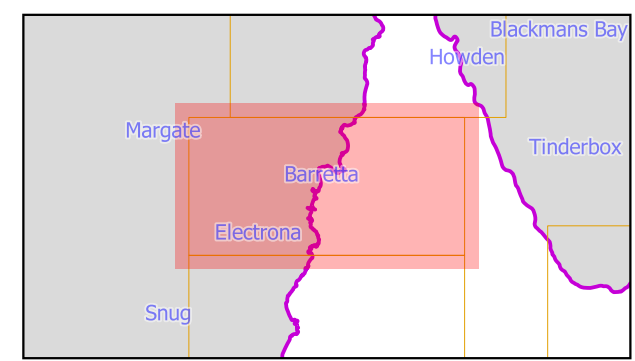

520000



520000

Map 21 of 37




0 100 200 300 400 500 m



Scale: 1:11000 when printed at A3
 Coordinate system: GDA94 MGA Zone 55
 Planning data from Kingborough Council
 Base topographic data from the LIST © State of Tasmania
 Print Date: 5.9.2024 Cadastre Date: 20.8.2024

- Parking and Sustainable Transport Code
- Parking precinct plan
- Pedestrian priority street

- Land parcels
- LGA Boundary

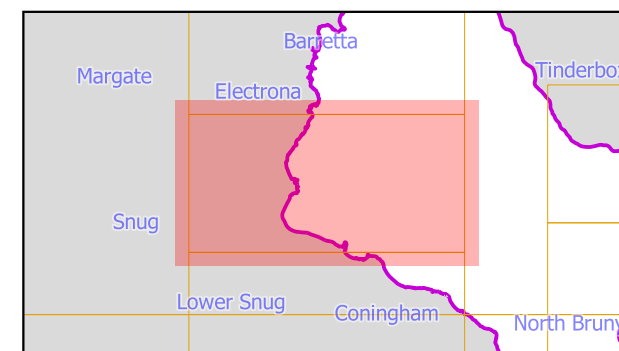




	Parking and Sustainable Transport Code		Land parcels
	Parking precinct plan		LGA Boundary
	Pedestrian priority street		

Map 22 of 37

0 100 200 300 400 500 m

Scale: 1:11000 when printed at A3
 Coordinate system: GDA94 MGA Zone 55
 Planning data from Kingborough Council
 Base topographic data from the LIST © State of Tasmania
 Print Date: 5.9.2024 Cadastre Date: 20.8.2024

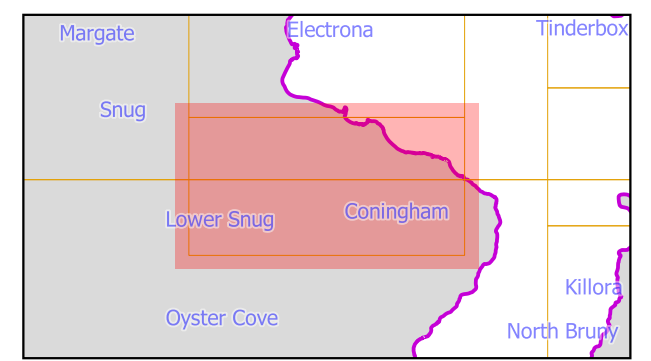




5225000

5225000

520000


520000


Map 23 of 37

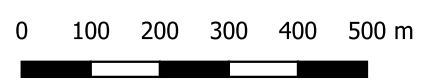


Scale: 1:11000 when printed at A3
 Coordinate system: GDA94 MGA Zone 55
 Planning data from Kingborough Council
 Base topographic data from the LIST © State of Tasmania
 Print Date: 5.9.2024 Cadastre Date: 20.8.2024

Parking and Sustainable Transport Code	Land parcels
Parking precinct plan	LGA Boundary
Pedestrian priority street	

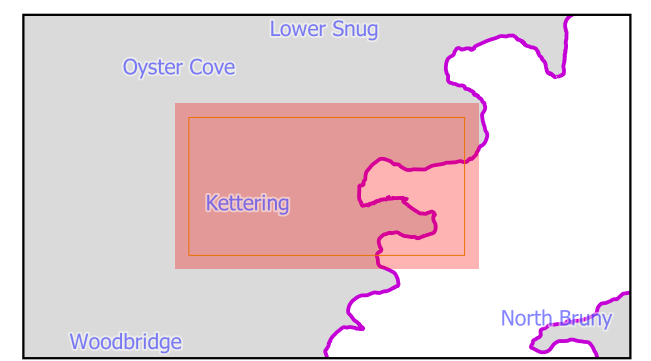

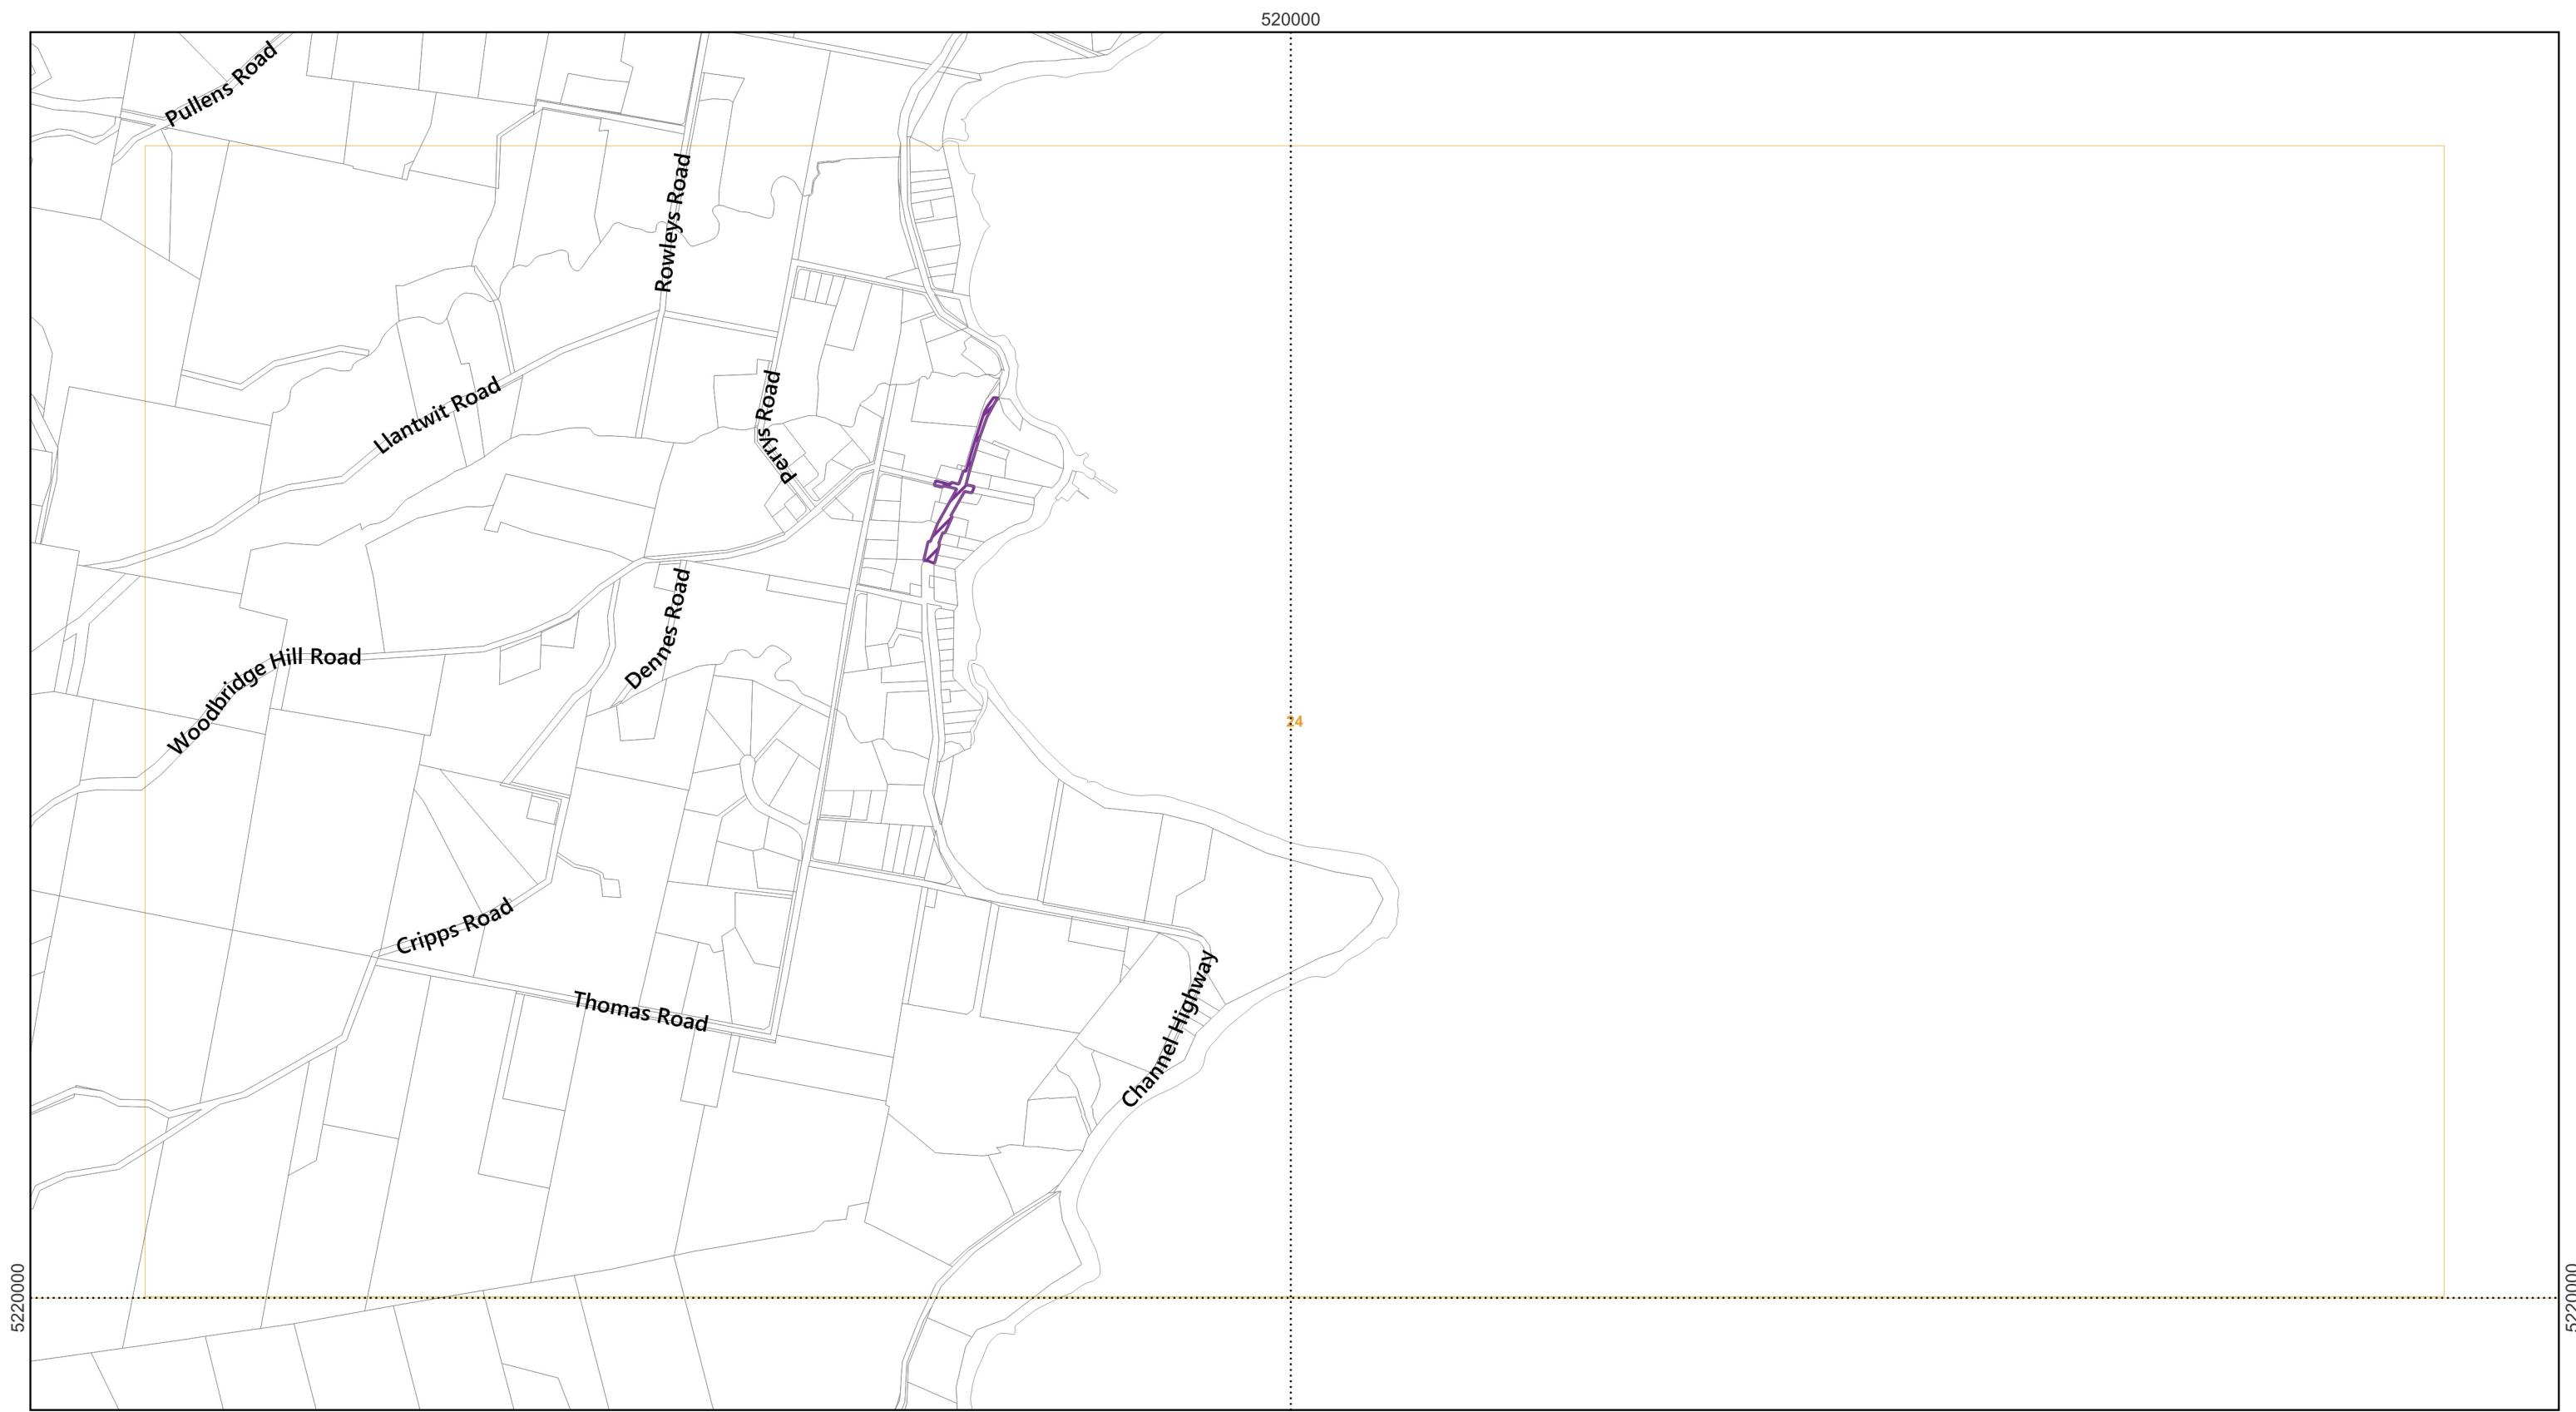


Map 24 of 37

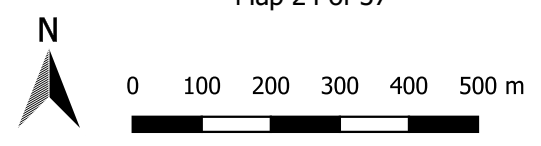


Scale: 1:11000 when printed at A3
 Coordinate system: GDA94 MGA Zone 55
 Planning data from Kingborough Council
 Base topographic data from the LIST © State of Tasmania
 Print Date: 5.9.2024 Cadastre Date: 20.8.2024

Parking and Sustainable Transport Code	Land parcels
Parking precinct plan	LGA Boundary
Pedestrian priority street	

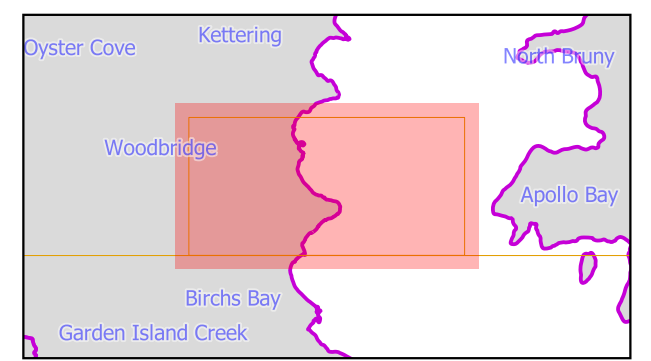

520000

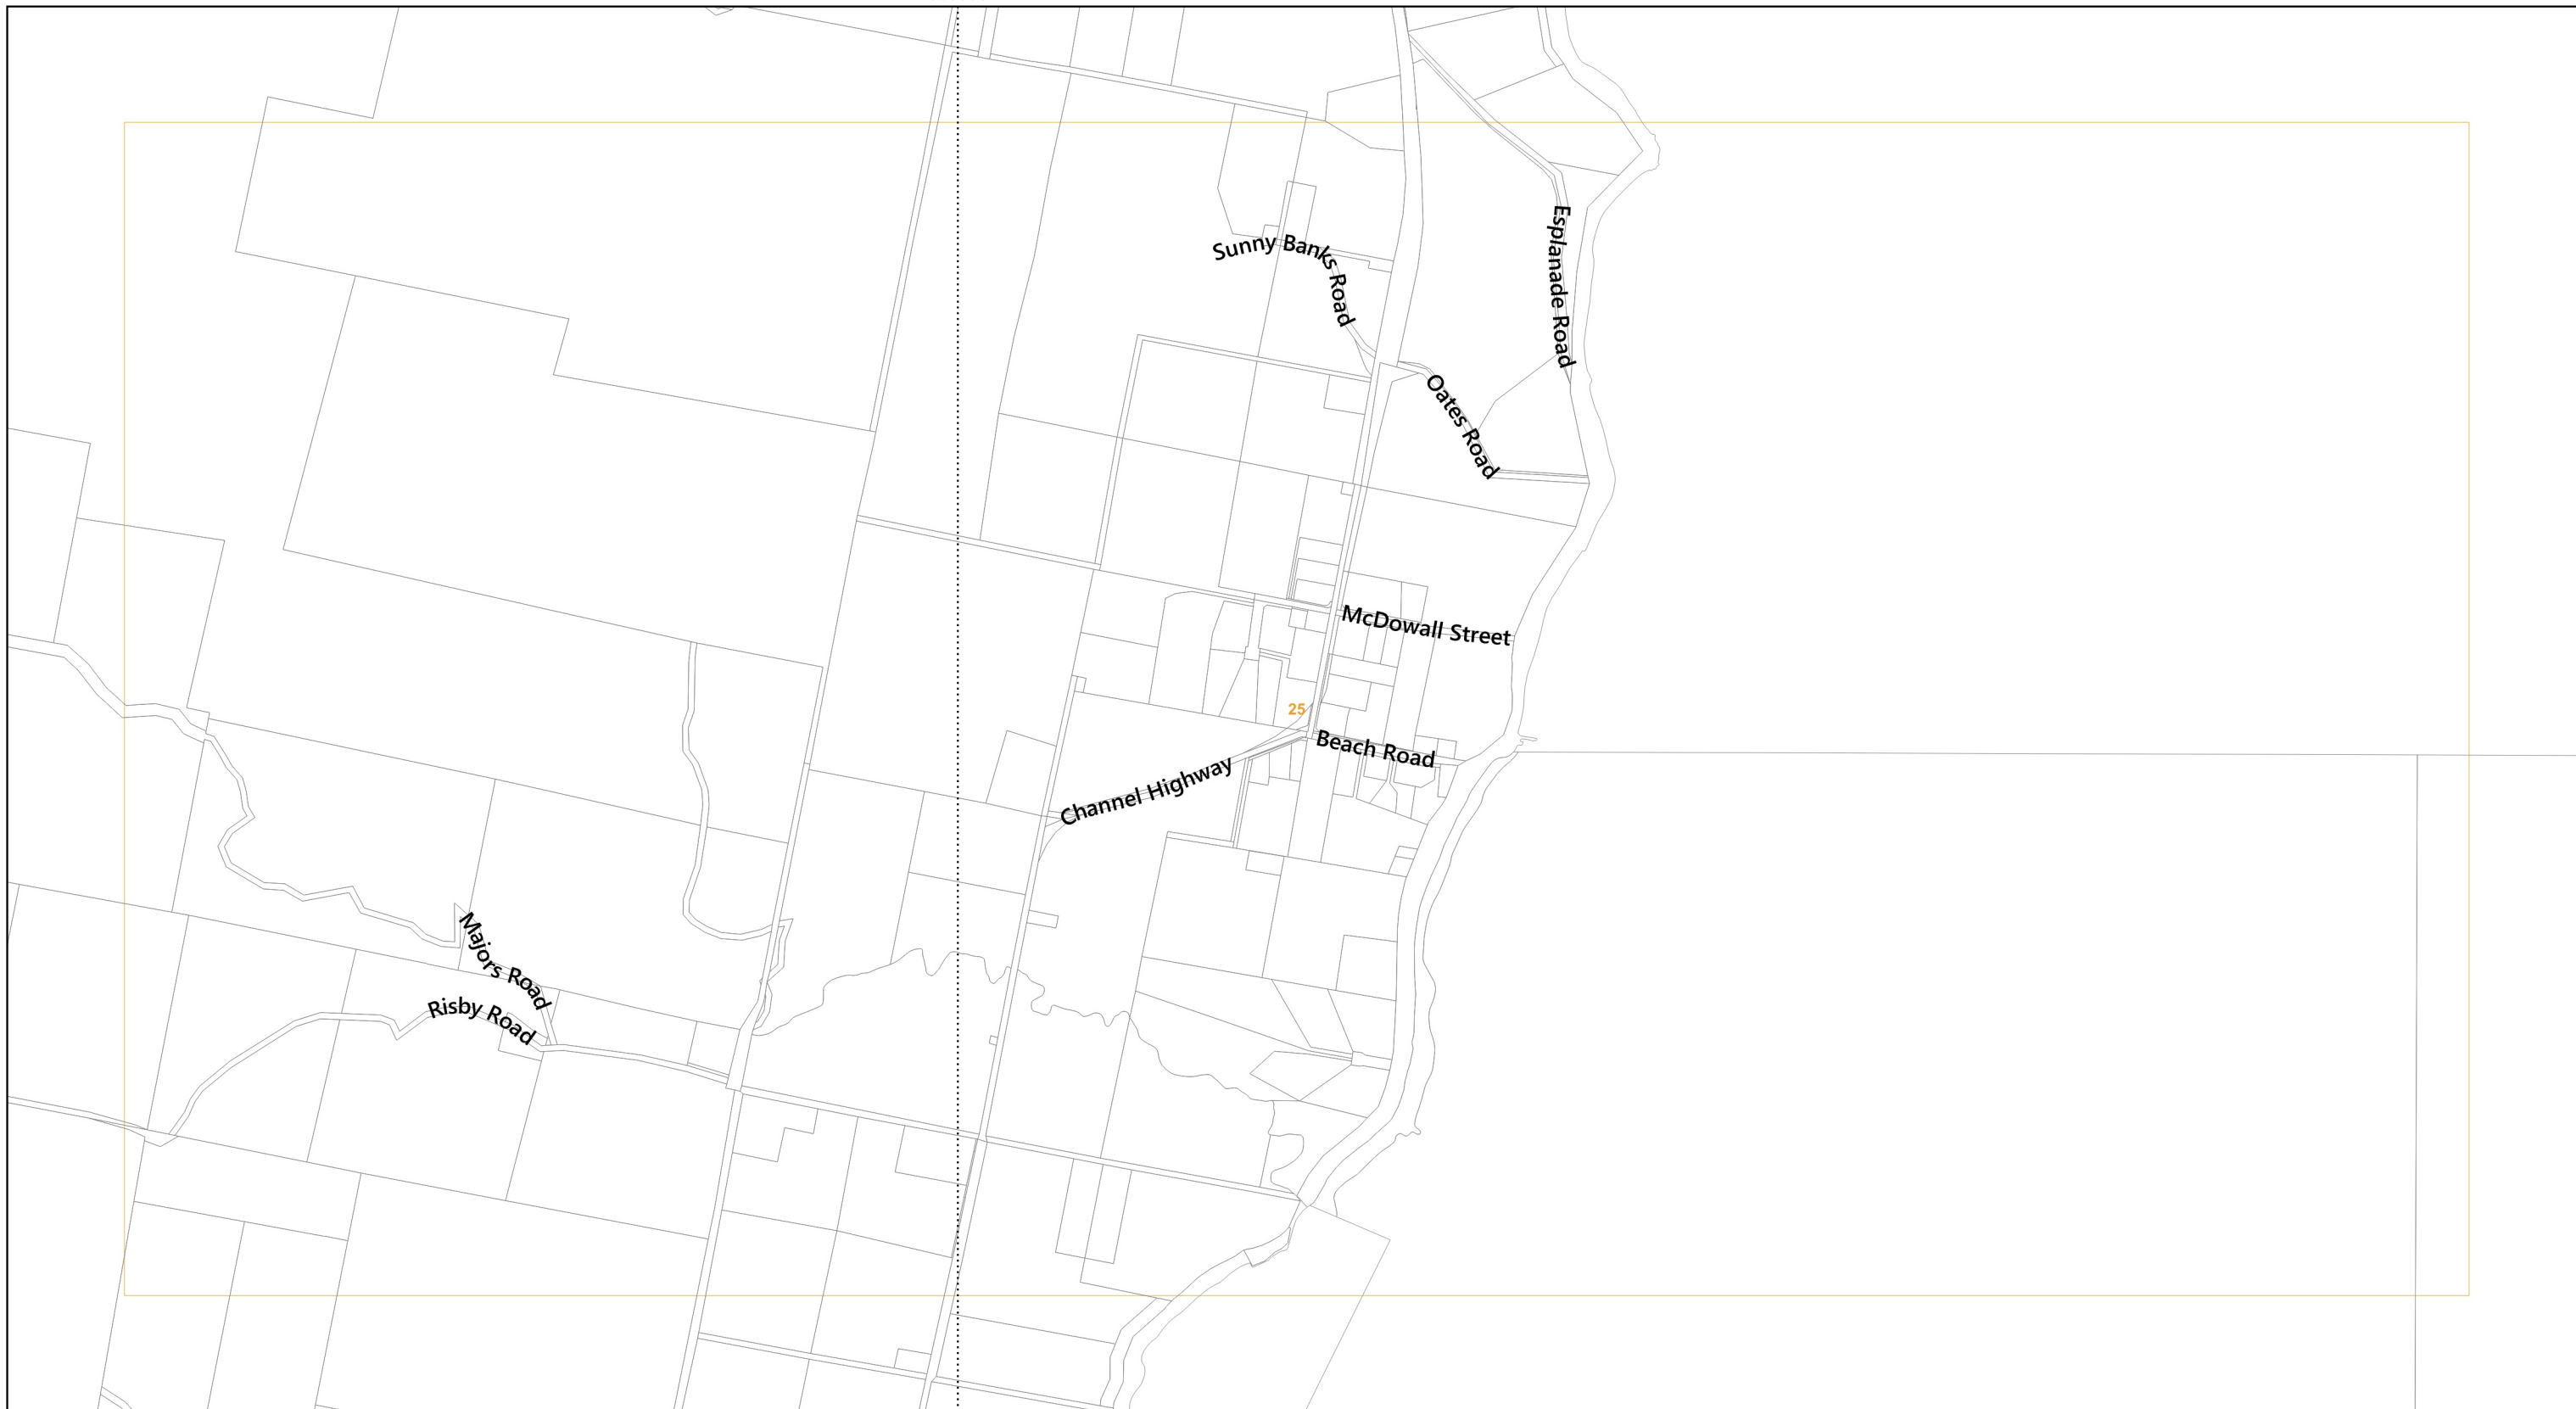

520000

Map 25 of 37




0 100 200 300 400 500 m



Scale: 1:11000 when printed at A3
 Coordinate system: GDA94 MGA Zone 55
 Planning data from Kingborough Council
 Base topographic data from the LIST © State of Tasmania
 Print Date: 5.9.2024 Cadastre Date: 20.8.2024

- Parking and Sustainable Transport Code
- Parking precinct plan
- Pedestrian priority street

- Land parcels
- LGA Boundary

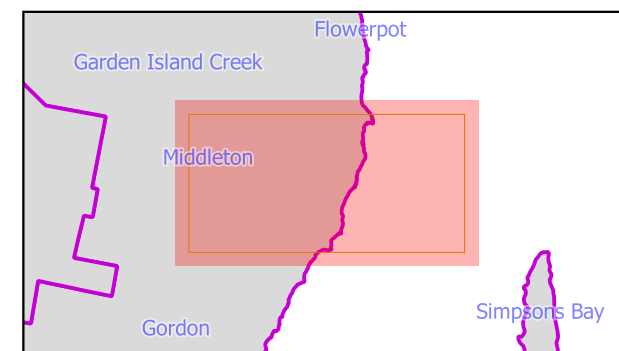



	Parking and Sustainable Transport Code		Land parcels
	Parking precinct plan		LGA Boundary
	Pedestrian priority street		


Map 26 of 37


N

0 100 200 300 400 500 m

KINGBOROUGH COUNCIL

Scale: 1:11000 when printed at A3
 Coordinate system: GDA94 MGA Zone 55
 Planning data from Kingborough Council
 Base topographic data from the LIST © State of Tasmania
 Print Date: 5.9.2024 Cadastre Date: 20.8.2024

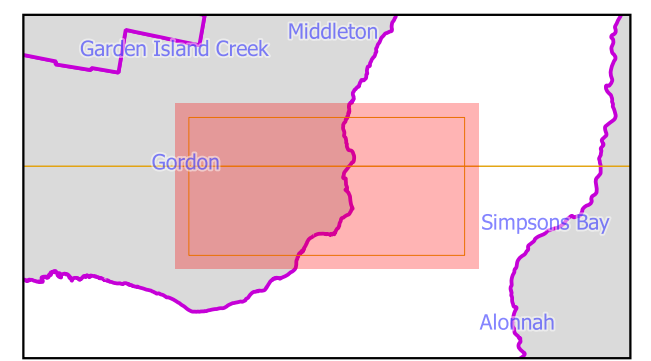

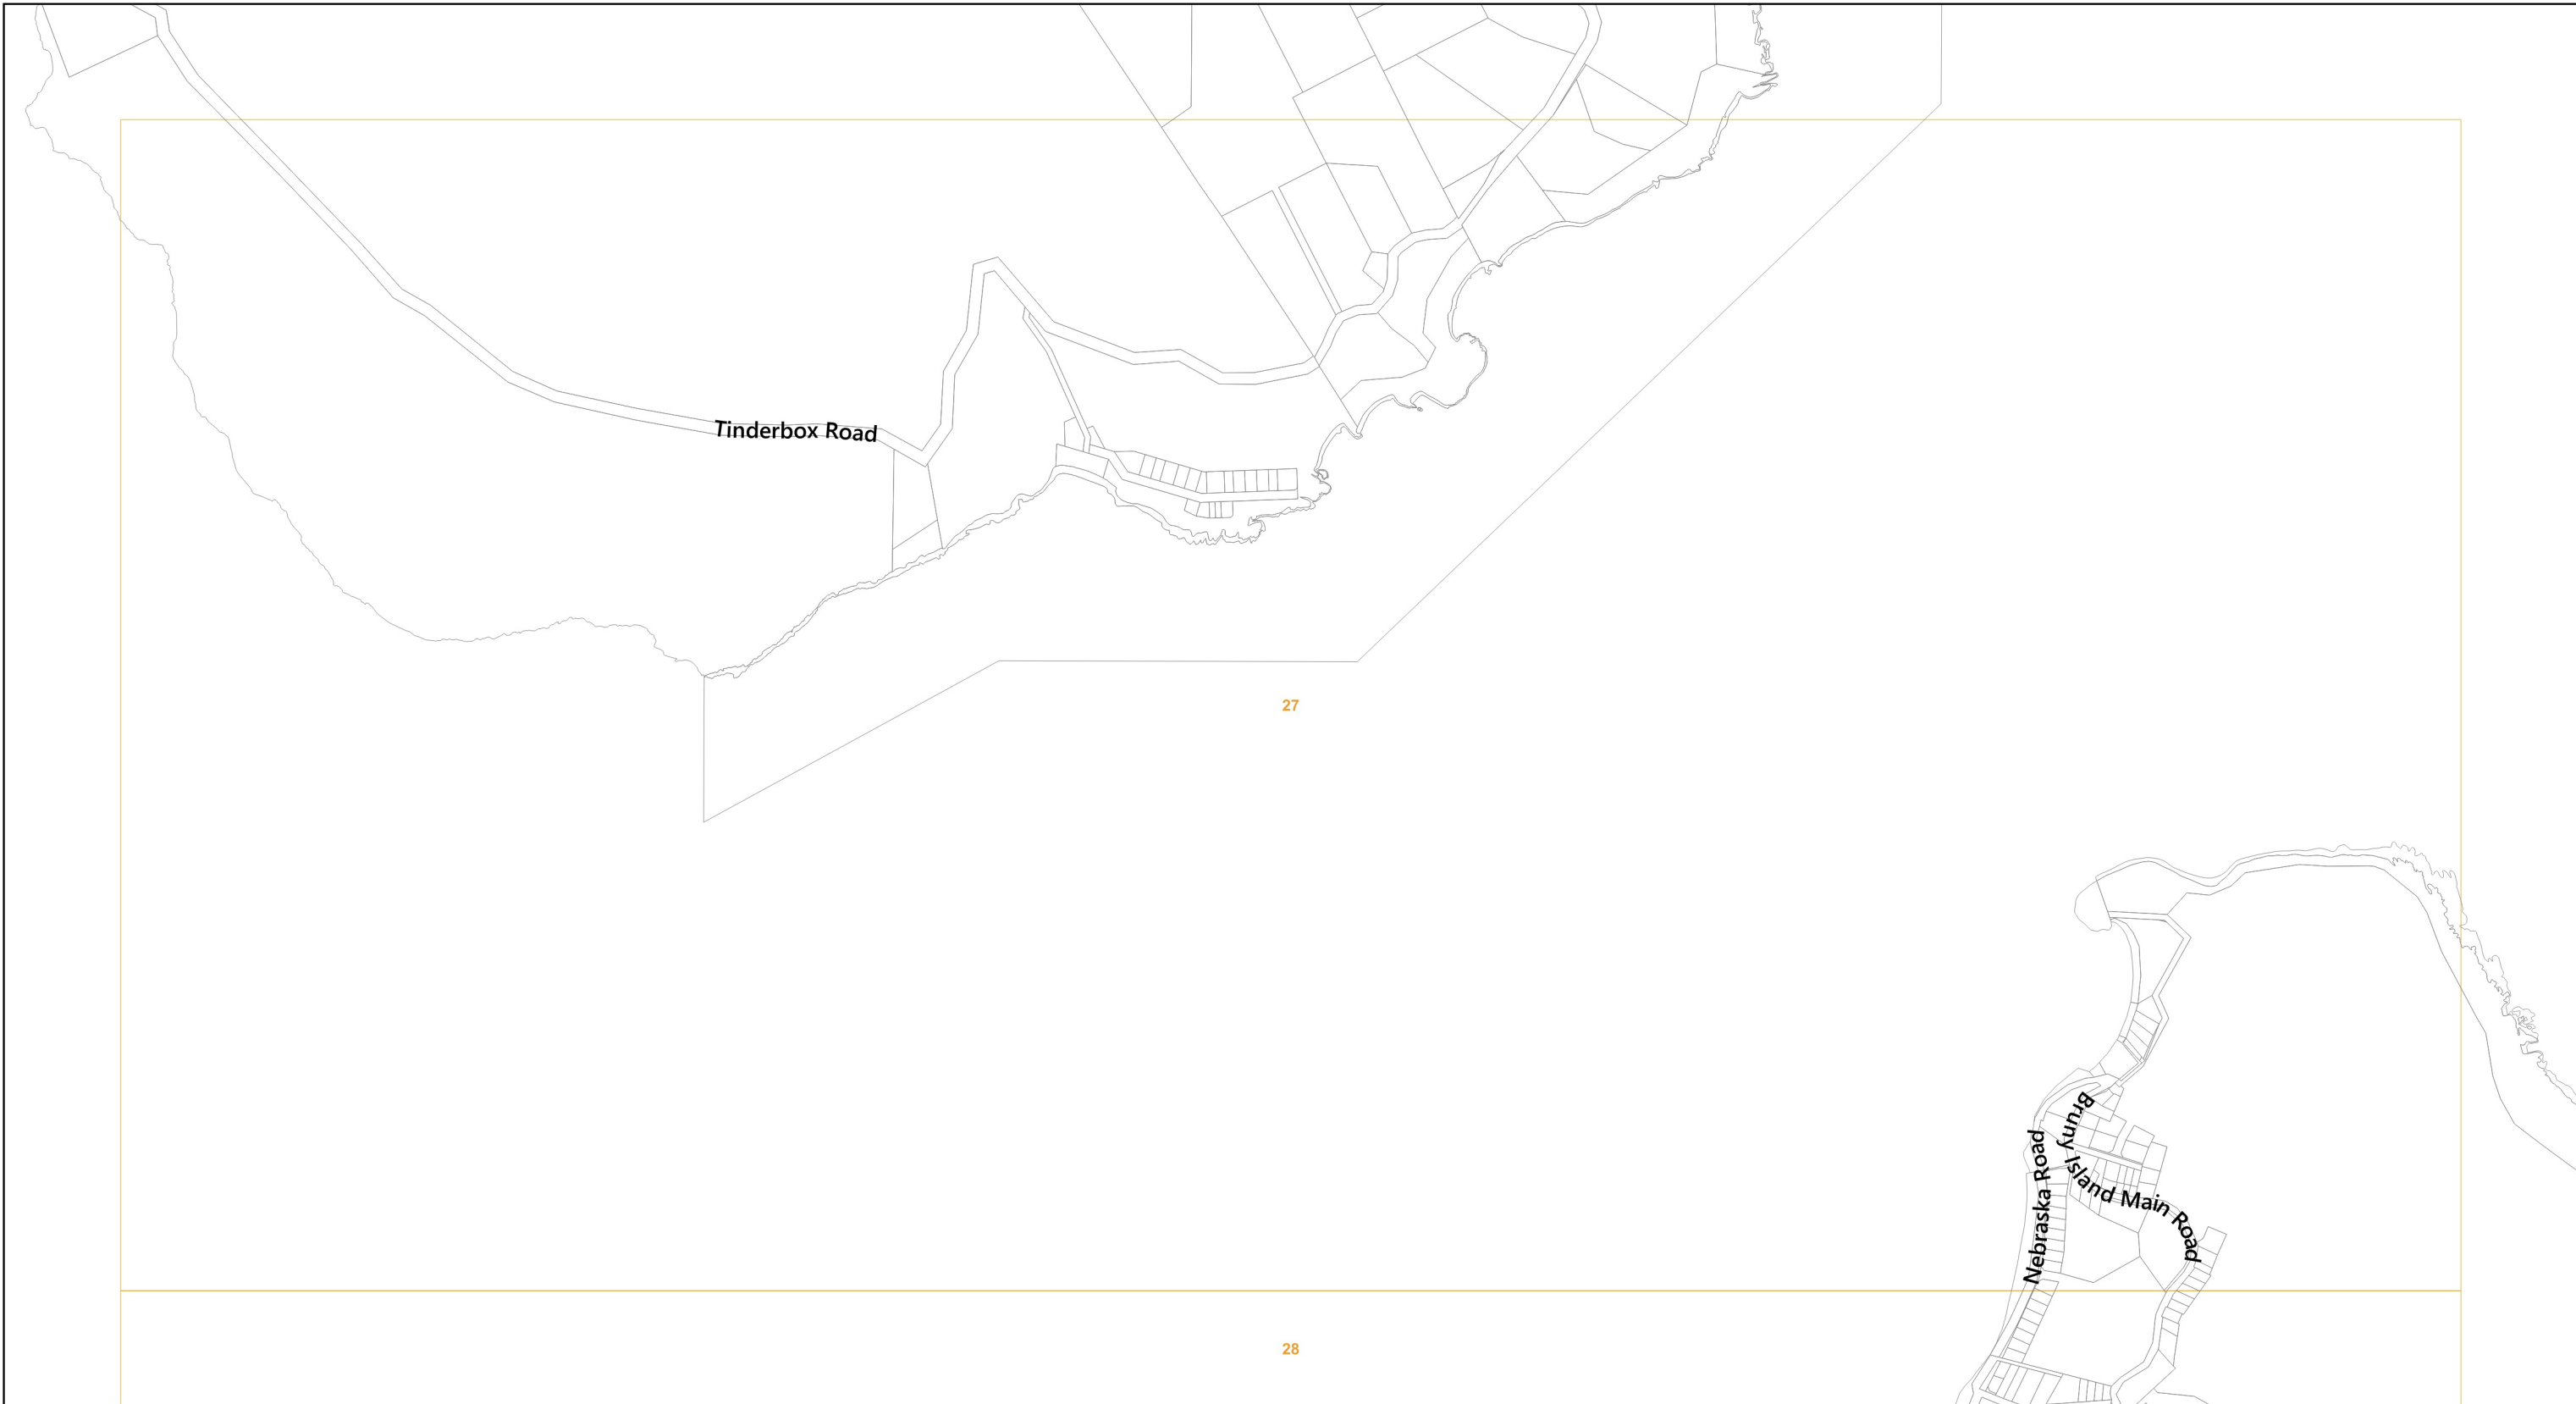


Parking and Sustainable Transport Code	Land parcels
Parking precinct plan	LGA Boundary
Pedestrian priority street	






Map 27 of 37

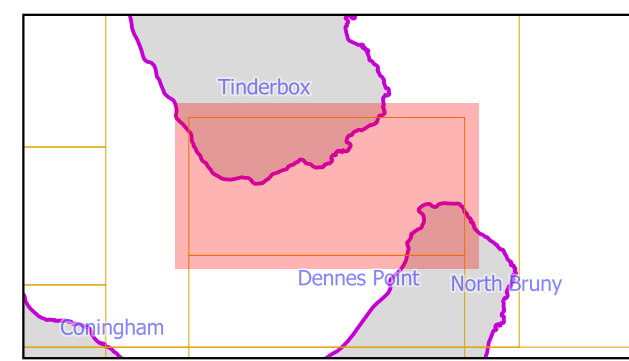0 100 200 300 400 500 m


Scale: 1:11000 when printed at A3
 Coordinate system: GDA94 MGA Zone 55
 Planning data from Kingborough Council
 Base topographic data from the LIST © State of Tasmania
 Print Date: 5.9.2024 Cadastre Date: 20.8.2024






<ul style="list-style-type: none">  Parking and Sustainable Transport Code  Parking precinct plan  Pedestrian priority street 	<ul style="list-style-type: none">  Land parcels  LGA Boundary
---	--


Map 28 of 37




N


0 100 200 300 400 500 m





Scale: 1:11000 when printed at A3
 Coordinate system: GDA94 MGA Zone 55
 Planning data from Kingborough Council
 Base topographic data from the LIST © State of Tasmania
 Print Date: 5.9.2024 Cadastre Date: 20.8.2024

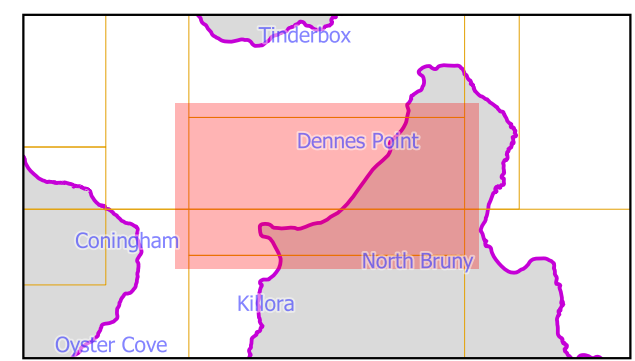

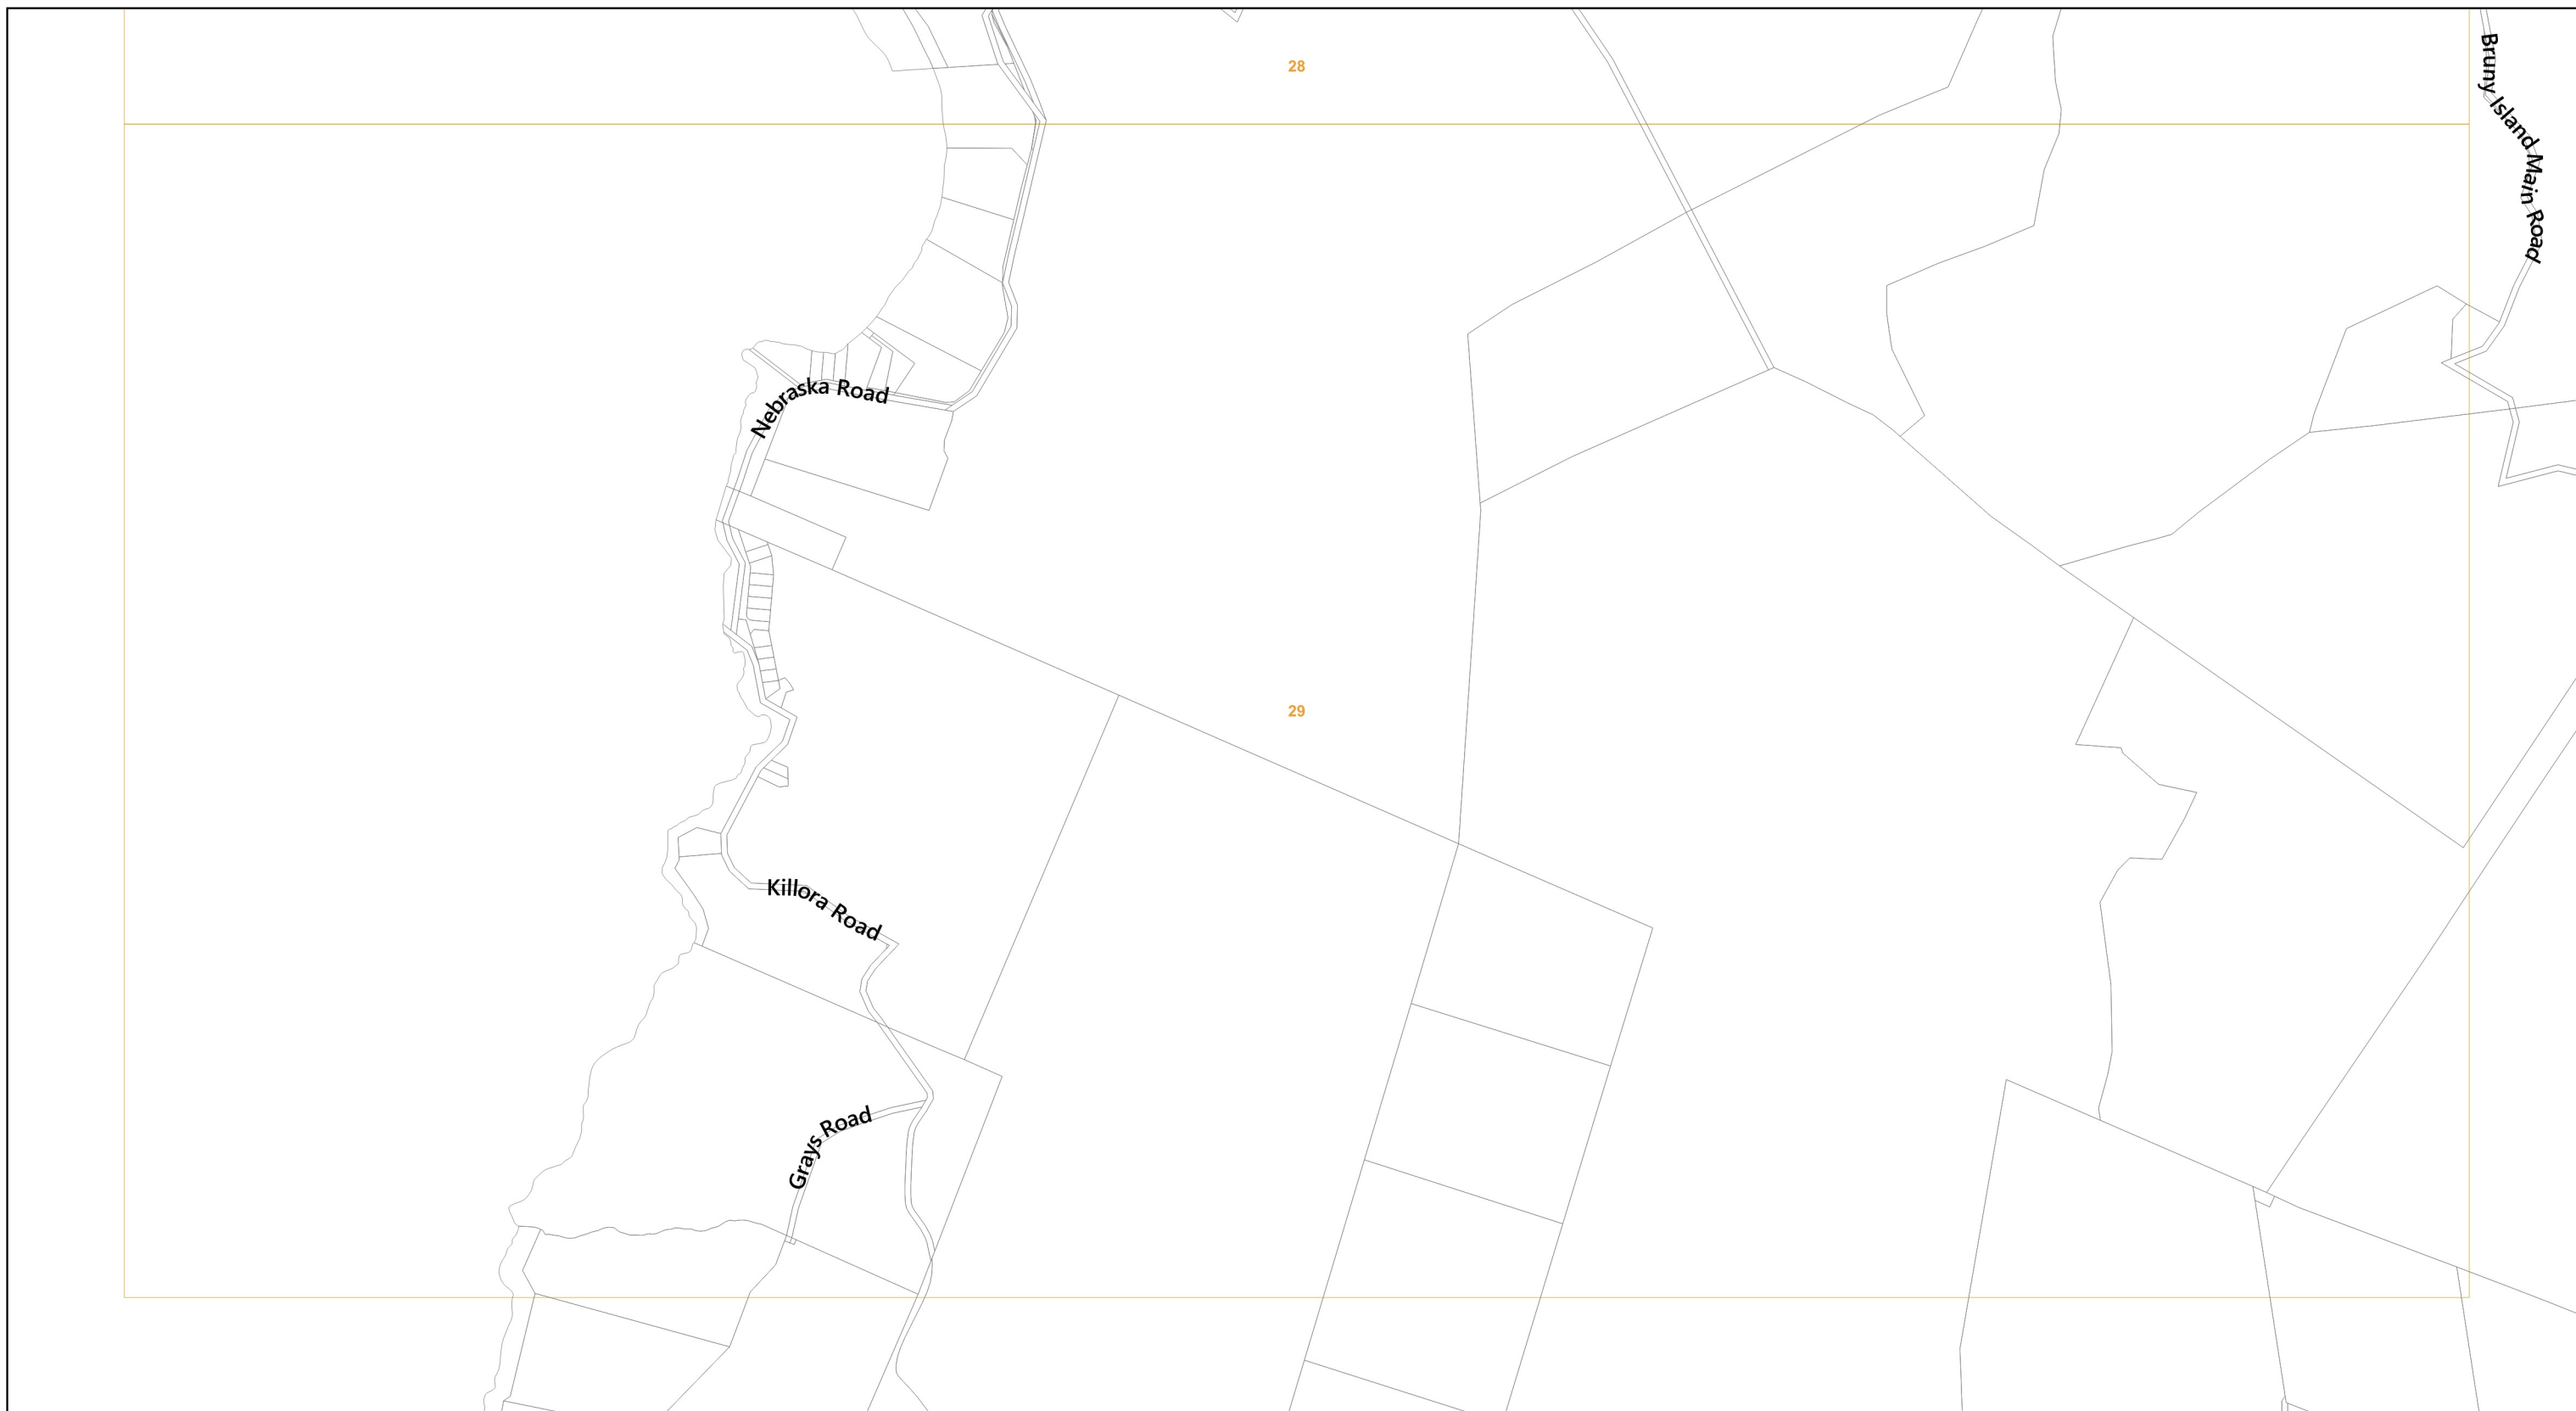


	Parking and Sustainable Transport Code		Land parcels
	Parking precinct plan		LGA Boundary
	Pedestrian priority street		

Map 29 of 37

0 100 200 300 400 500 m

Scale: 1:11000 when printed at A3
 Coordinate system: GDA94 MGA Zone 55
 Planning data from Kingborough Council
 Base topographic data from the LIST © State of Tasmania
 Print Date: 5.9.2024 Cadastre Date: 20.8.2024

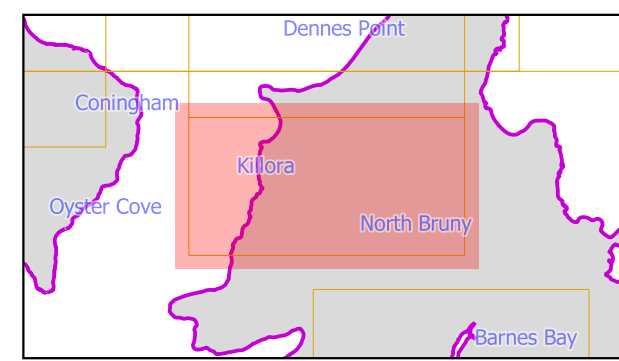




Parking and Sustainable Transport Code	Land parcels
Parking precinct plan	LGA Boundary
Pedestrian priority street	

Map 30 of 37

Scale: 1:11000 when printed at A3
 Coordinate system: GDA94 MGA Zone 55
 Planning data from Kingborough Council
 Base topographic data from the LIST © State of Tasmania
 Print Date: 5.9.2024 Cadastre Date: 20.8.2024

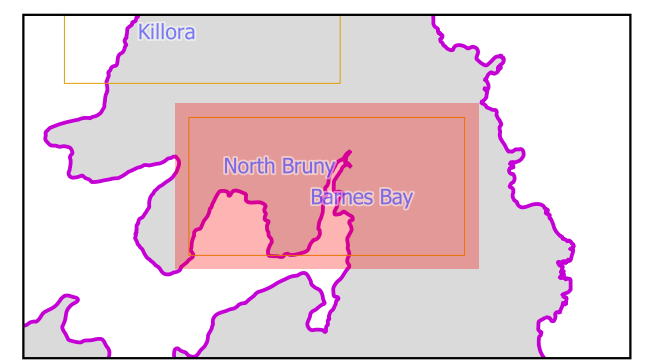




Parking and Sustainable Transport Code	Land parcels
Parking precinct plan	LGA Boundary
Pedestrian priority street	

Map 31 of 37

N


0 100 200 300 400 500 m

Scale: 1:11000 when printed at A3
 Coordinate system: GDA94 MGA Zone 55
 Planning data from Kingborough Council
 Base topographic data from the LIST © State of Tasmania
 Print Date: 5.9.2024 Cadastre Date: 20.8.2024

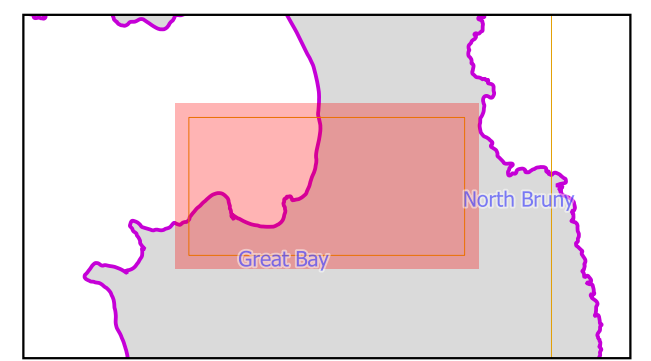




Map 32 of 37

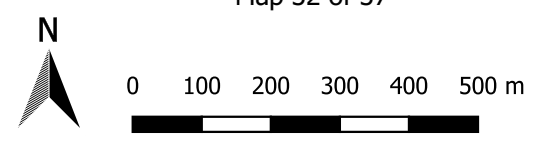

Scale: 1:11000 when printed at A3
 Coordinate system: GDA94 MGA Zone 55
 Planning data from Kingborough Council
 Base topographic data from the LIST © State of Tasmania
 Print Date: 5.9.2024 Cadastre Date: 20.8.2024

Parking and Sustainable Transport Code	Land parcels
Parking precinct plan	LGA Boundary
Pedestrian priority street	

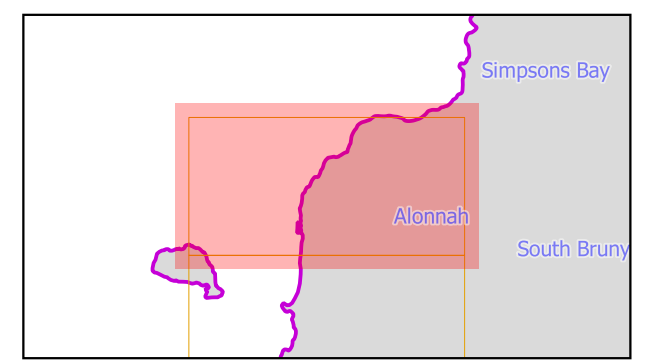



Map 33 of 37




0 100 200 300 400 500 m



Scale: 1:11000 when printed at A3
 Coordinate system: GDA94 MGA Zone 55
 Planning data from Kingborough Council
 Base topographic data from the LIST © State of Tasmania
 Print Date: 5.9.2024 Cadastre Date: 20.8.2024

Parking and Sustainable Transport Code
 Parking precinct plan
 Pedestrian priority street

Land parcels
 LGA Boundary

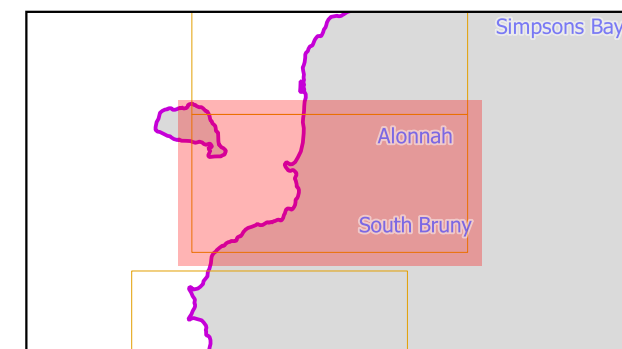




Parking and Sustainable Transport Code	Land parcels
Parking precinct plan	LGA Boundary
Pedestrian priority street	

Map 34 of 37

N

0 100 200 300 400 500 m

Scale: 1:11000 when printed at A3
 Coordinate system: GDA94 MGA Zone 55
 Planning data from Kingborough Council
 Base topographic data from the LIST © State of Tasmania
 Print Date: 5.9.2024 Cadastre Date: 20.8.2024

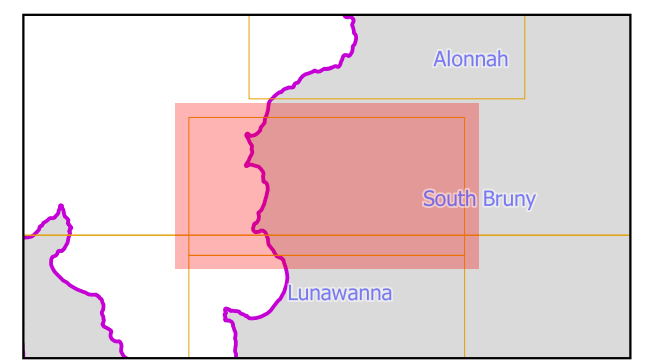

520000



520000

Map 35 of 37




0 100 200 300 400 500 m



Scale: 1:11000 when printed at A3
 Coordinate system: GDA94 MGA Zone 55
 Planning data from Kingborough Council
 Base topographic data from the LIST © State of Tasmania
 Print Date: 5.9.2024 Cadastre Date: 20.8.2024

Parking and Sustainable Transport Code
 Parking precinct plan
 Pedestrian priority street

Land parcels
 LGA Boundary

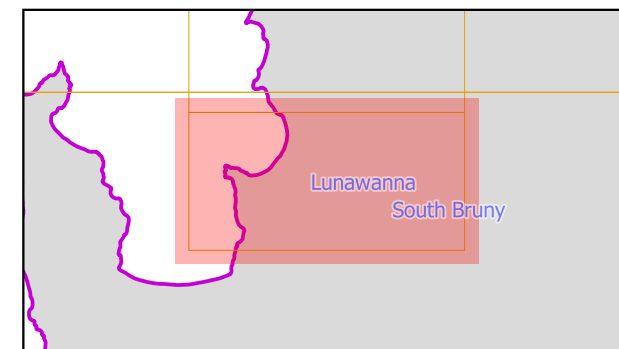





Map 36 of 37

0 100 200 300 400 500 m

Scale: 1:11000 when printed at A3
 Coordinate system: GDA94 MGA Zone 55
 Planning data from Kingborough Council
 Base topographic data from the LIST © State of Tasmania
 Print Date: 5.9.2024 Cadastre Date: 20.8.2024

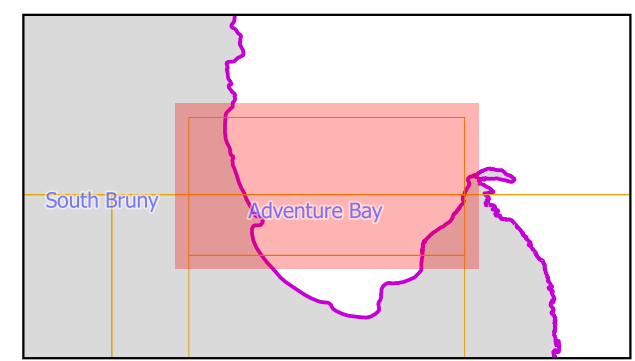

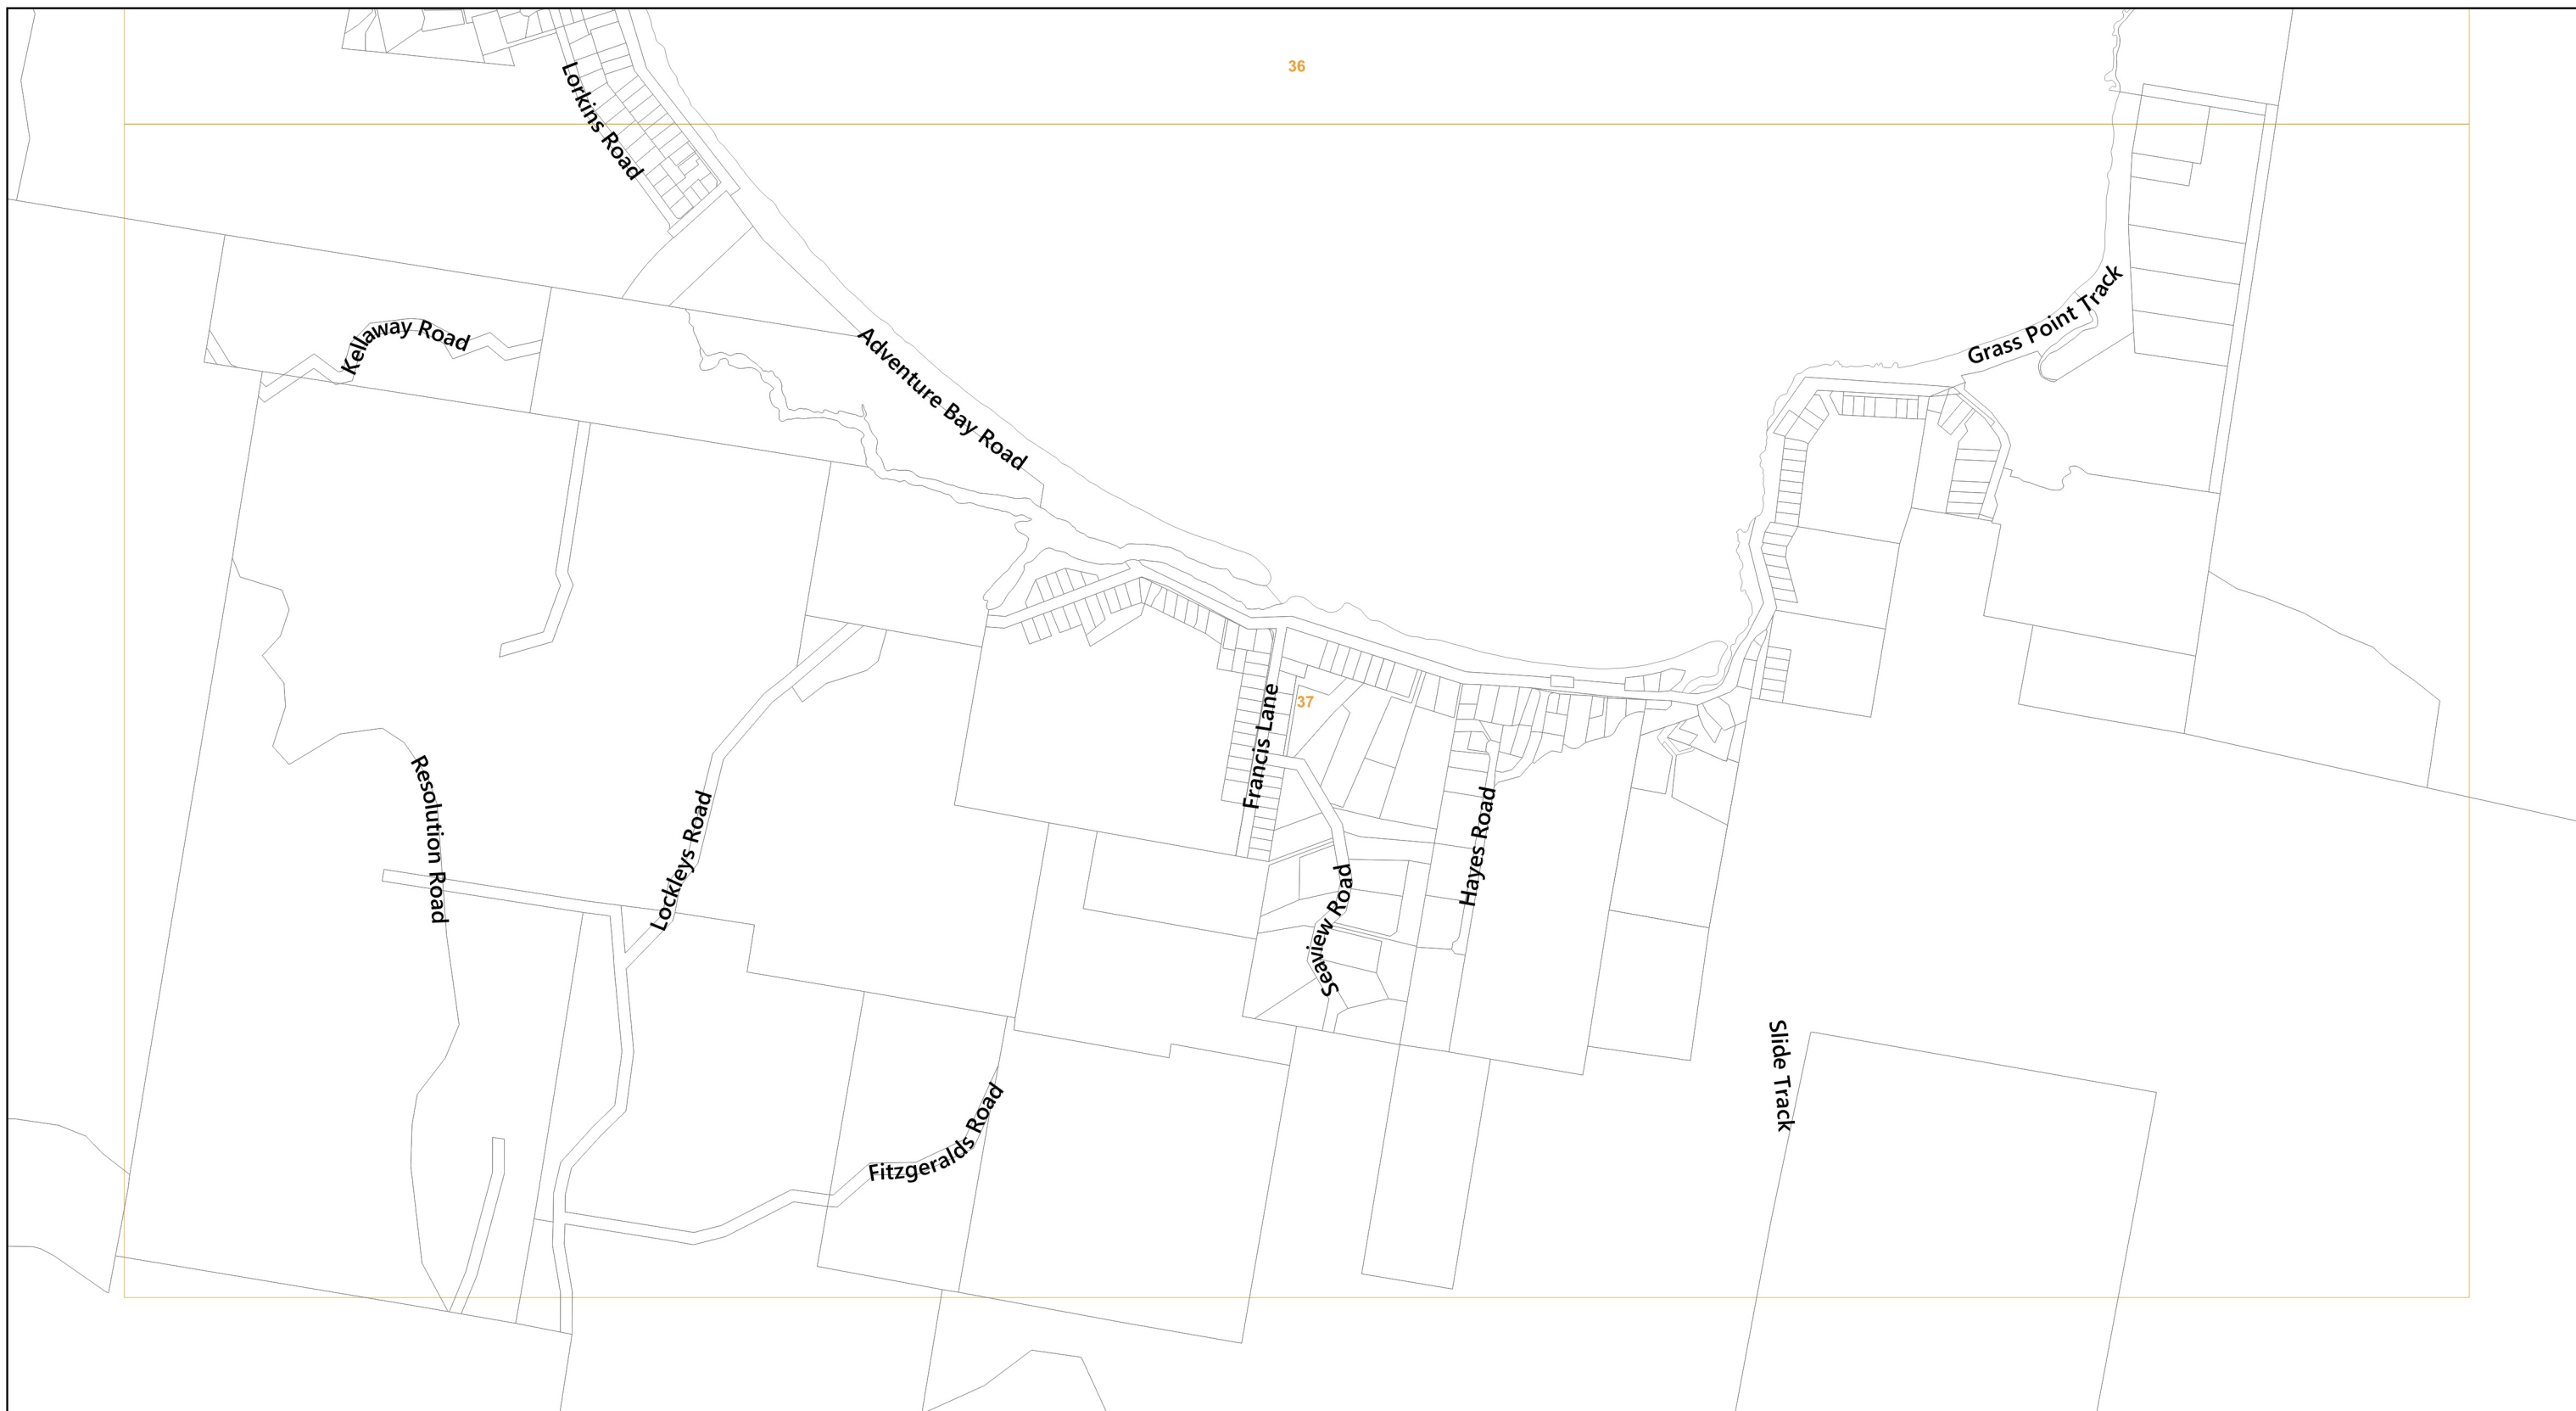

- Parking and Sustainable Transport Code
- Parking precinct plan
- Pedestrian priority street
- Land parcels
- LGA Boundary



Map 37 of 37

0 100 200 300 400 500 m



Scale: 1:11000 when printed at A3
 Coordinate system: GDA94 MGA Zone 55
 Planning data from Kingborough Council
 Base topographic data from the LIST © State of Tasmania
 Print Date: 5.9.2024 Cadastre Date: 20.8.2024

