

APPLICATION FOR PLANNING APPROVAL

Application Number: DA-2024-120
Proposal: Retaining wall
Subject Site: 502 Tinderbox Road, Tinderbox
Responsible Planning Officer: Sonali Raj

Advertised Documents:

- Application Plans


Available upon request:

- Application Form
- Copy of Title

NOTE: The documents included for advertising (public notice) have been provided by the applicant. The advertising of the documentation does not confirm that Council agrees with, or endorses, the content or assessments.

Representations:


Representations must be provided in writing to Council stating the reasons why you support or object to the application. Representations for this application must be submitted by 11.59pm on **22 November 2024**; and can be delivered in person to the Civic Centre, posted to Locked Bag 1, Kingston 7050 or emailed to kc@kingborough.tas.gov.au.

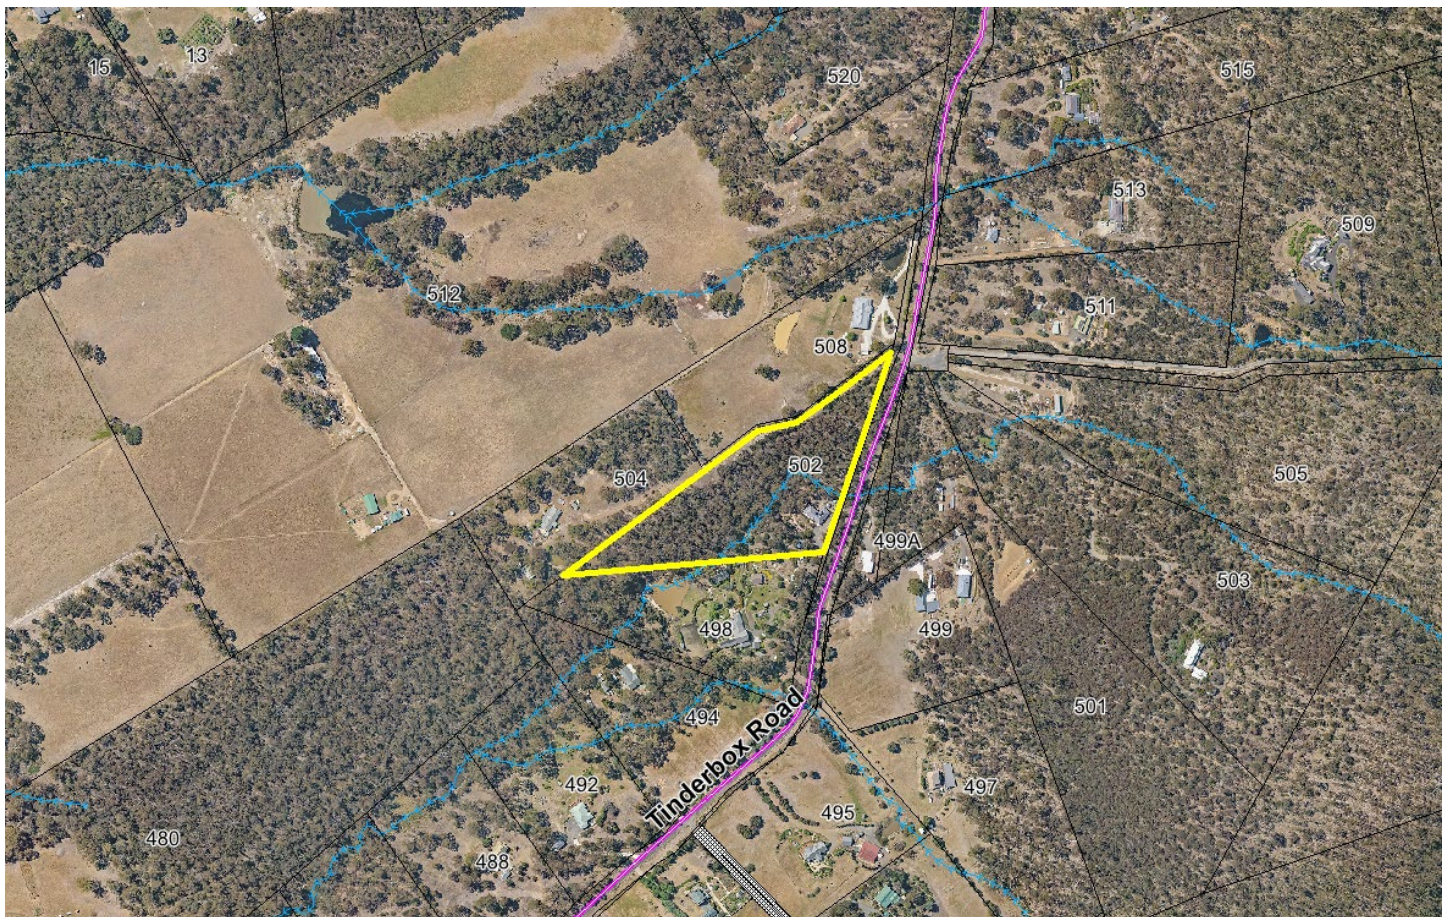

RW = Retaining wall
b/n = between

NOTE: No vegetation is to be removed or modified. There is no impact on native vegetation.

502 Tinderbox road

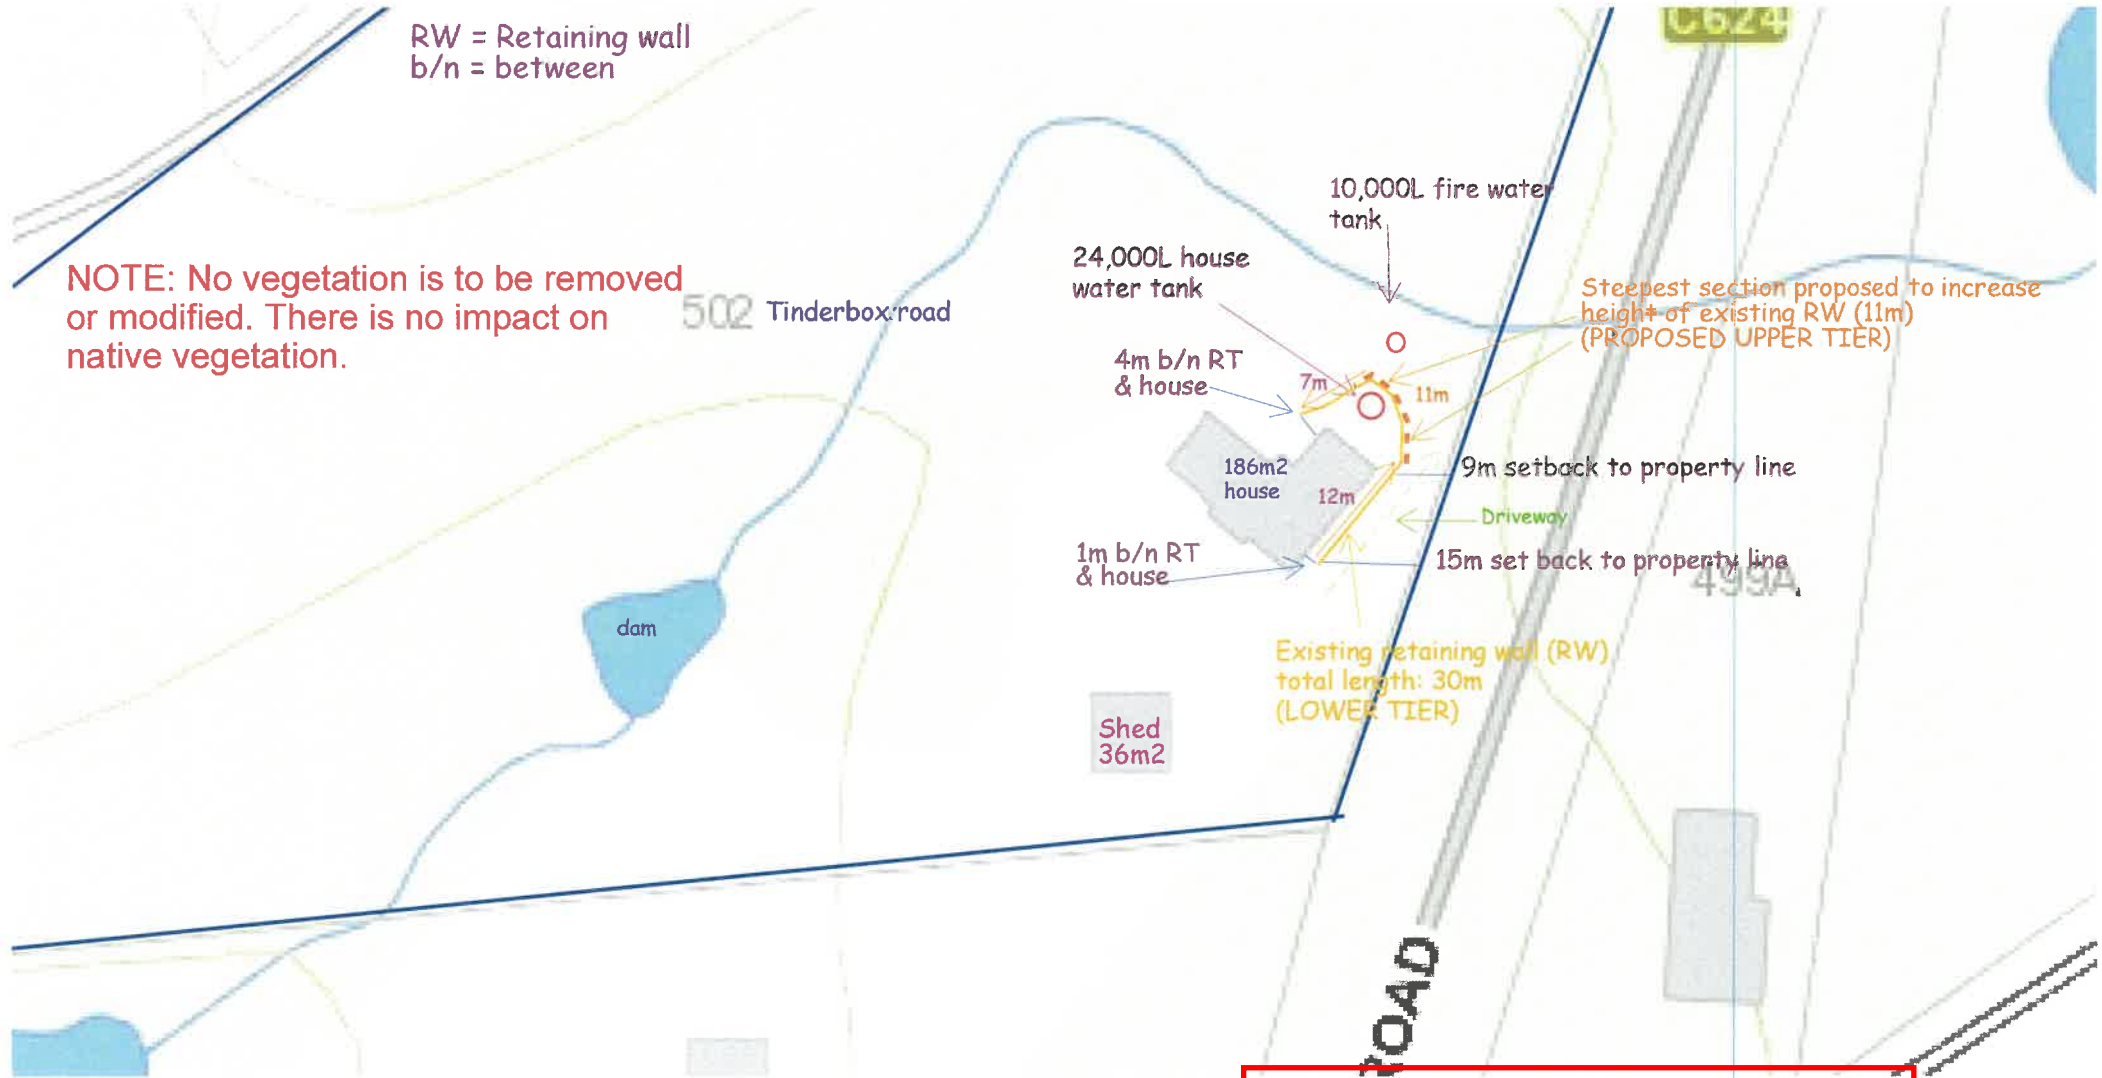

www.thelist.tas.gov.au

Kingborough Council
 Development Application: DA-2024-120
 Plan Reference No: P2
 Date Received: 30/10/2024
 Date placed on Public Exhibition: 09/11/2024



© COPYRIGHT AND DISCLAIMER . Map data is compiled from a variety of sources and hence its accuracy is variable. If you wish to make decisions based on this data you should consult with the relevant authorities. Apart from any use permitted under the Copyright Act 1968, no part of the report may be copied without the permission of the General Manager, Land Tasmania, Department of Primary Industries, Parks, Water and Environment, GPO Box 44 Hobart 7001.

DA-2024-120
502 Tinderbox rd,
Tinderbox

Proposed height approx. 1.4m

Upper tier

x2 further levels

Lower tier
1m height

NOTE: there is to be no removal of native
vegetation or modification, just
improvement!

Kingborough Council

Development Application: DA-2024-120

Plan Reference No: P2

Date Received: 30/10/2024

Date placed on Public Exhibition: 09/11/2024



Proposed height
1.4m

Height
1m

Kingborough Council

Development Application: DA-2024-120

Plan Reference No: P2

Date Received: 30/10/2024

Date placed on Public Exhibition: 09/11/2024